



Key Plan

es:
his drawing is copyright.
o not scale dimensions from this drawing.
his drawing is to be read in conjunction with all other relevant drawings
l discrepancies on this drawing are to be reported to the architect.
o not modify any element of this drawing.
se drawing only for purpose(s) issued.

The following external model files are included within this drawing:

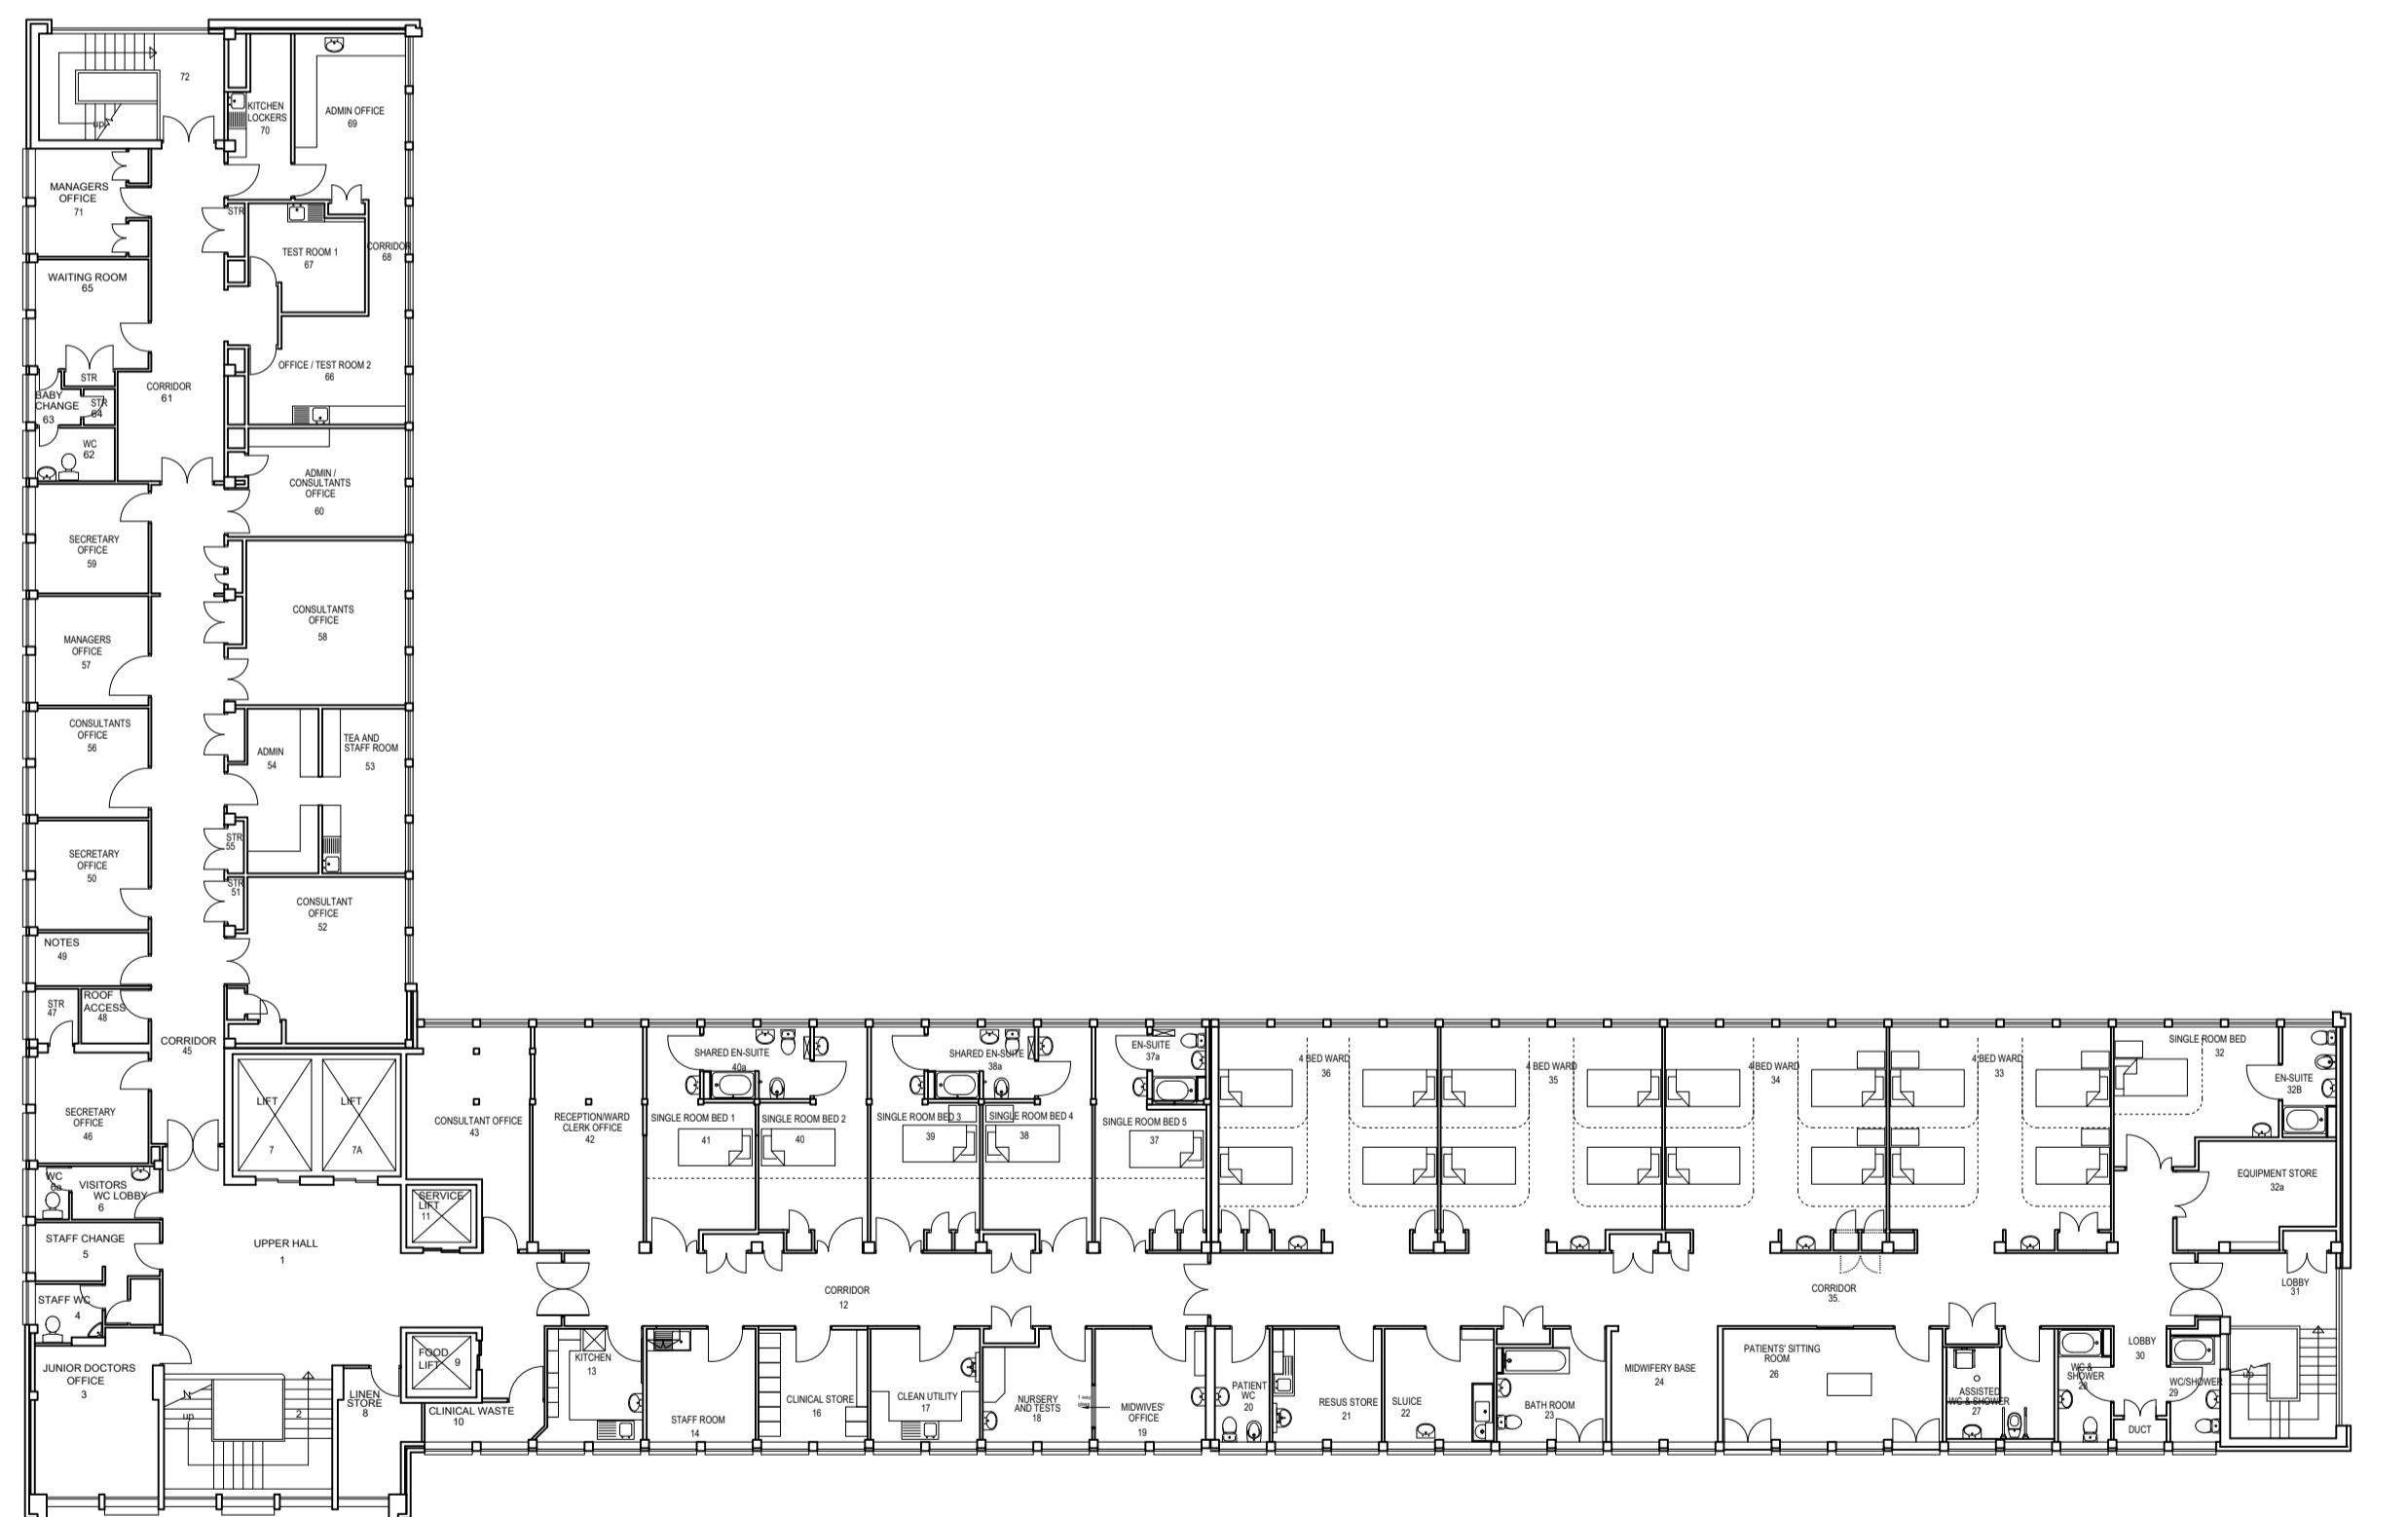

MATERNITY THIRD FLOOR PLAN GROSS INT AREA = 989.9m sq

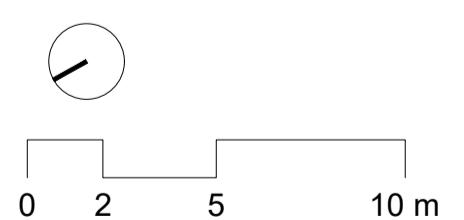

NOTE:
The content of this drawing has been provided by The Hillingdon Hospitals NHS Foundation Trust, therefore IBI Group is not responsible for the accuracy of the content.

21.03.22	First Issue	AB	TB
Date	Revision Notes	Dn	Rv
ent / Contractor			
			
 Intelligence Buildings Infrastructure			
www.ibigroup.com			

owing Title
**XISTING HOSPITAL PLANS - MATERNITY THIRD
LOOR**

Job Number 26649	Drawing Originated Date 14/03/2022	PAS 1192 Status Code S2
Site Email Address SiteA1@A1 200	Purpose FOR PLANNING	

owing Number **HHR_01-IBI-WS-03-DR-A-251315** Revision **P01**

Revision P01