


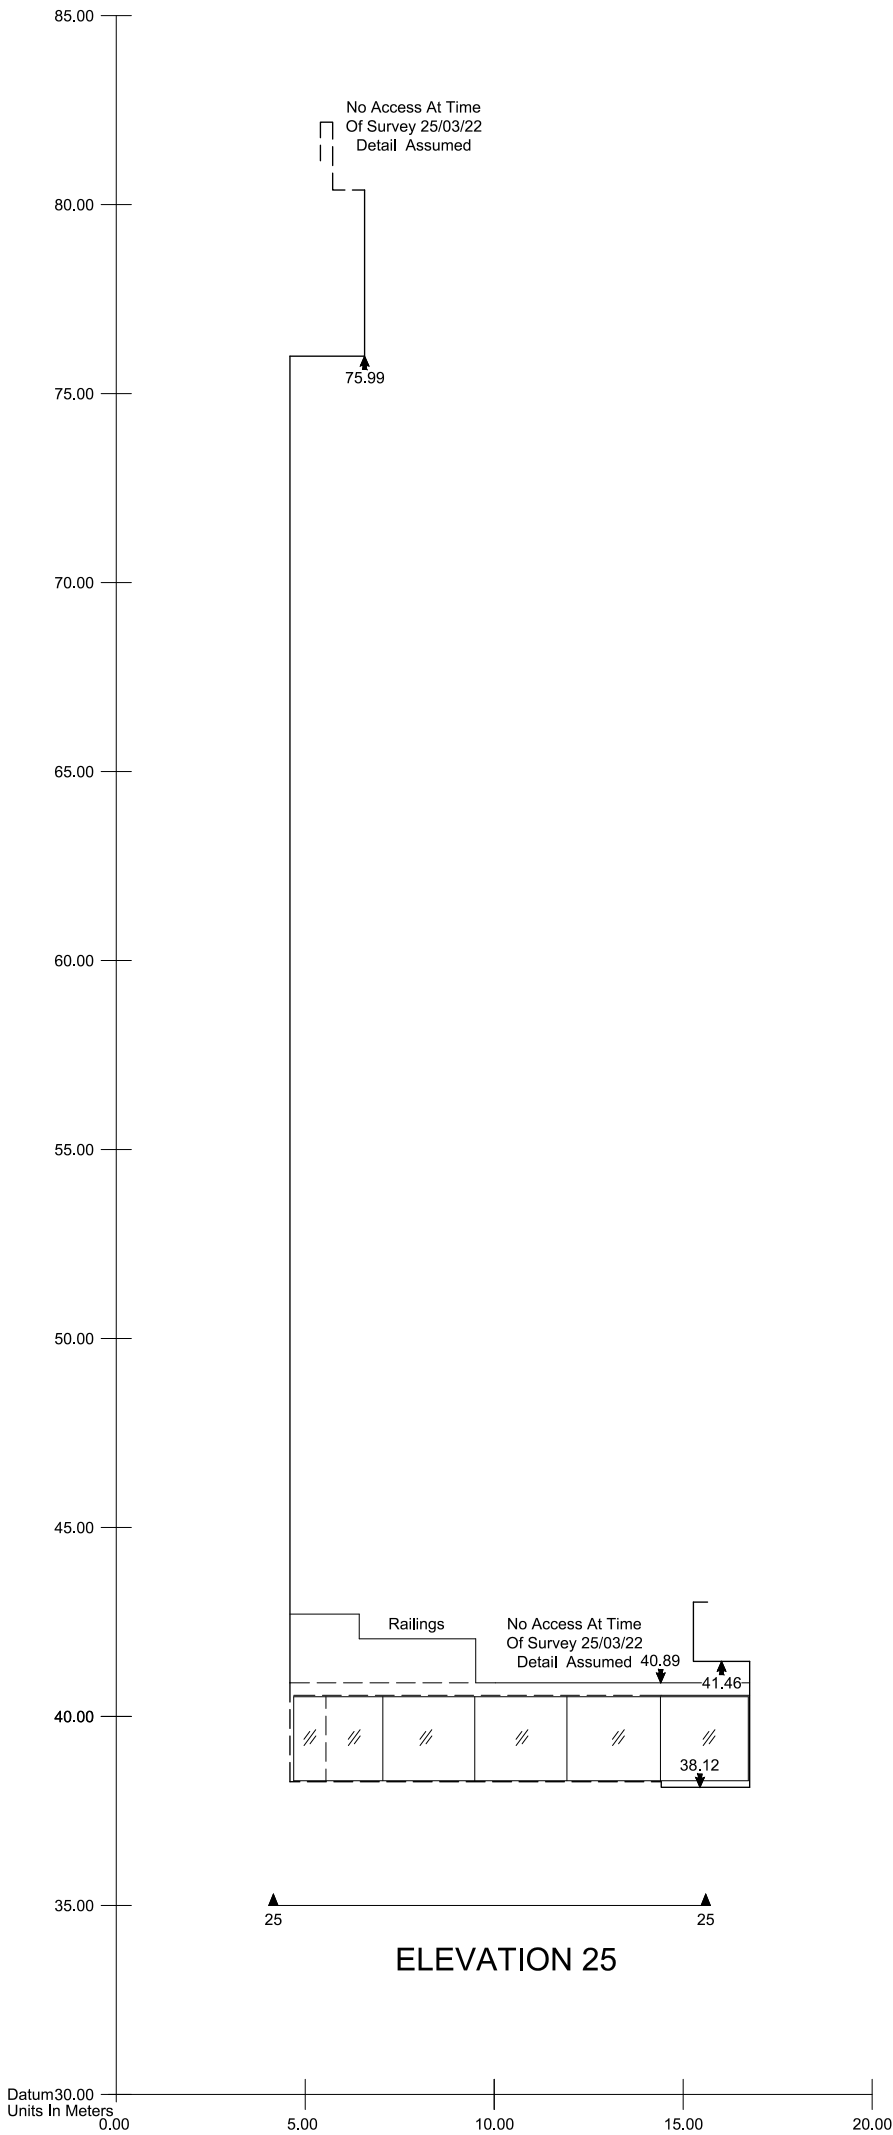

LEGEND	
MBS Linework Features	
Beam	Railings
Bulking Cut	Roof
Bulking Cut Assumed	Sanitary
Bulking Forward	Service Cable Tray
Ceiling	Service Electric
Cell	Service Fire Fighting
Detail	Service HVAC
Detail Assumed	Service Lighting
Detail Hidden	Service Other
Door	Service Pipe
Fixture	Service Plant
Floor	Service Security
Ground Cut	Stairs
Ground Fwd	Vegetation
Lift	Wall
	Window

MBS Symbols & Features	
Stair Break Line	Hand Basin
Stair & Ramp Arrow (Up)	Sink - With Draining Board
10.00 Floor Level (Plans)	Toliet With Cistern
13.00 Beam Level (Plans)	Disabled Toilet
13.00 Ceiling Level (Plans)	Urinal
F13.00 False Ceiling Level (Plans)	Shower Tray
Arch (Down)	Bath Tub
* ASL 0.00 Arch Spring Level	
* AHL 0.00 Arch Head Level	
Slope Arrow (Down)	
DH 0.00 Door Height	
F-C 0.00 Window Heights (Plans)	
Cat 0.00 Level Symbol (Elevations)	
10.00	
Section Location Tag	Drawing Fit Mark
A	
01	

MBS Abbreviations					
AB	Air Brick	FH	Fire Hydrant	SI	Stanchion
AC	Air Conditioning	FHR	Fire Hose Reel	SYP	Soil Vent Pipe
AHL	Arch Head Level	G	Gully	Typ	Typical
AS	Alarm Green	GM	Gas Meter	U	Unit
ASL	Arch Spring Level	GP	Gas Pipe	UF	Unidentified Feature
BC	Bin Chute	GV	Gas Valve	V	Vent
BCP	Break Glass Point	H	Height	VP	Vent Pipe
BT	Beam Height	HR	Hand Rail	WHB	Wash Hand Basin
CC	Cigarette Bin	IC	Inspection Chamber	WM	Waste Water
CC	Coal Chute	L	Light	WV	Water Valve
CH	Chimney	M	Max	WT	Water Tank
C-H	C/H to Head Height	MH	Man Hole		
C-S	C/S to Spring Height	M	Minimum		
CL	Cover Level	NA	No Access		
CCTV	Closed Circuit Television	OH	Overhead		
Col	Column	P	Pipe		
Cone	Concrete Finish	PI	Pillar Box		
CPS	Concrete Paving Slabs	PO	Post		
CT	Cable Tray	PVL	Pavement Light		
Cup	Cupboard	Rad	Radiator		
DH	Door Height	ROM	Recessed Door Mat		
EBox	Electrical Box	RS	Roller Shutter		
EL	Emergency Light	RSS	Rolled Steel Joint		
EM	Electric Meter	RSS	Rubberised Safety Surface		
ESP	Electrical Switch Gear	RWP	Rain Water Pipe		
ER	Earth Rod	S	Sprinkler		
FA	Fire Alarm	SC	Structural Ceiling		
FB	Flower Bed	SD	Smoke Detector		
F-C	Floor to Cell Height	SL	Skylight		
FC	False Ceiling	Spk	Speaker		
FE	Fire Extinguisher	SS	Security Sensor		

Murphy Geospatial Disclaimer


All reasonable endeavours have been used to capture the required data in the survey to the agreed standards of accuracy. Where features have been obstructed due to a lack of access, the areas will be annotated as **UTS** (Unable To Survey). The Company shall not be liable for any damages or consequential losses arising from the reliance on survey information beyond its specified scale and accuracy, or survey information used for purposes other than that stated in the Contract of Works.

Any concerns with the survey should be raised with Murphy Geospatial, who will endeavour to promptly provide a remedy. The Client shall not seek recourse through any third party until such time as Murphy Geospatial have had the opportunity to redress any concerns raised.

For full terms and conditions visit **Terms and Conditions** www.murphygs.com

Notes:

Dashed lines represent assumed detail in areas where no access has been possible at the time of survey. These details have been based on corresponding similar features found on site, as such further checks should be made before these details are relied on.

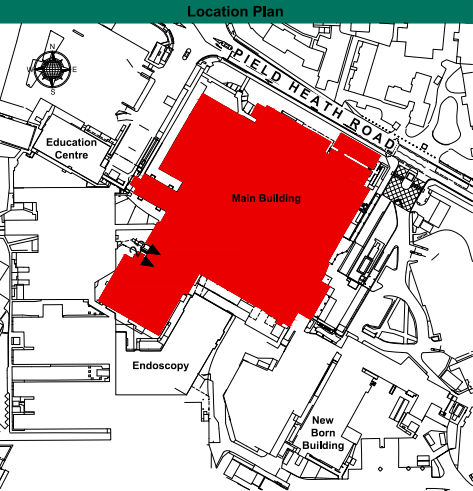

Revisions				
Rev	Description	Surveyed by	Drawn by	Checked by
A	First Issue	JS - 25/03/22	HP - 06/04/22	EE - 16/04/22



Geospatial certainty you can trust murphygs.com

UK Head Office

39-41 North Road
London
N7 9DP
Phone: (+44) 0203 598 3775
Email: info@murphygs.com

Offices in London, Birmingham, Manchester, Glasgow, Dublin, Cork, Kildare, Cologne, Barcelona, Genoa.

Client	AECOM
Project	Hillingdon Hospital
Site Address	Hillingdon Hospital Uxbridge, UB8 3PY
Description	Main Building
Survey Grid	External Elevation 25
Survey Datum	Localised OSGB36(15) - Scale Factor 1.0
RICS Band	GNSS - Ordnance Datum Newlyn (ODN)
Drawing Scale	Band F
MGS Project ID	1:200 @ A2
Drawing Number	MGS46401
	MGS46401-E25