


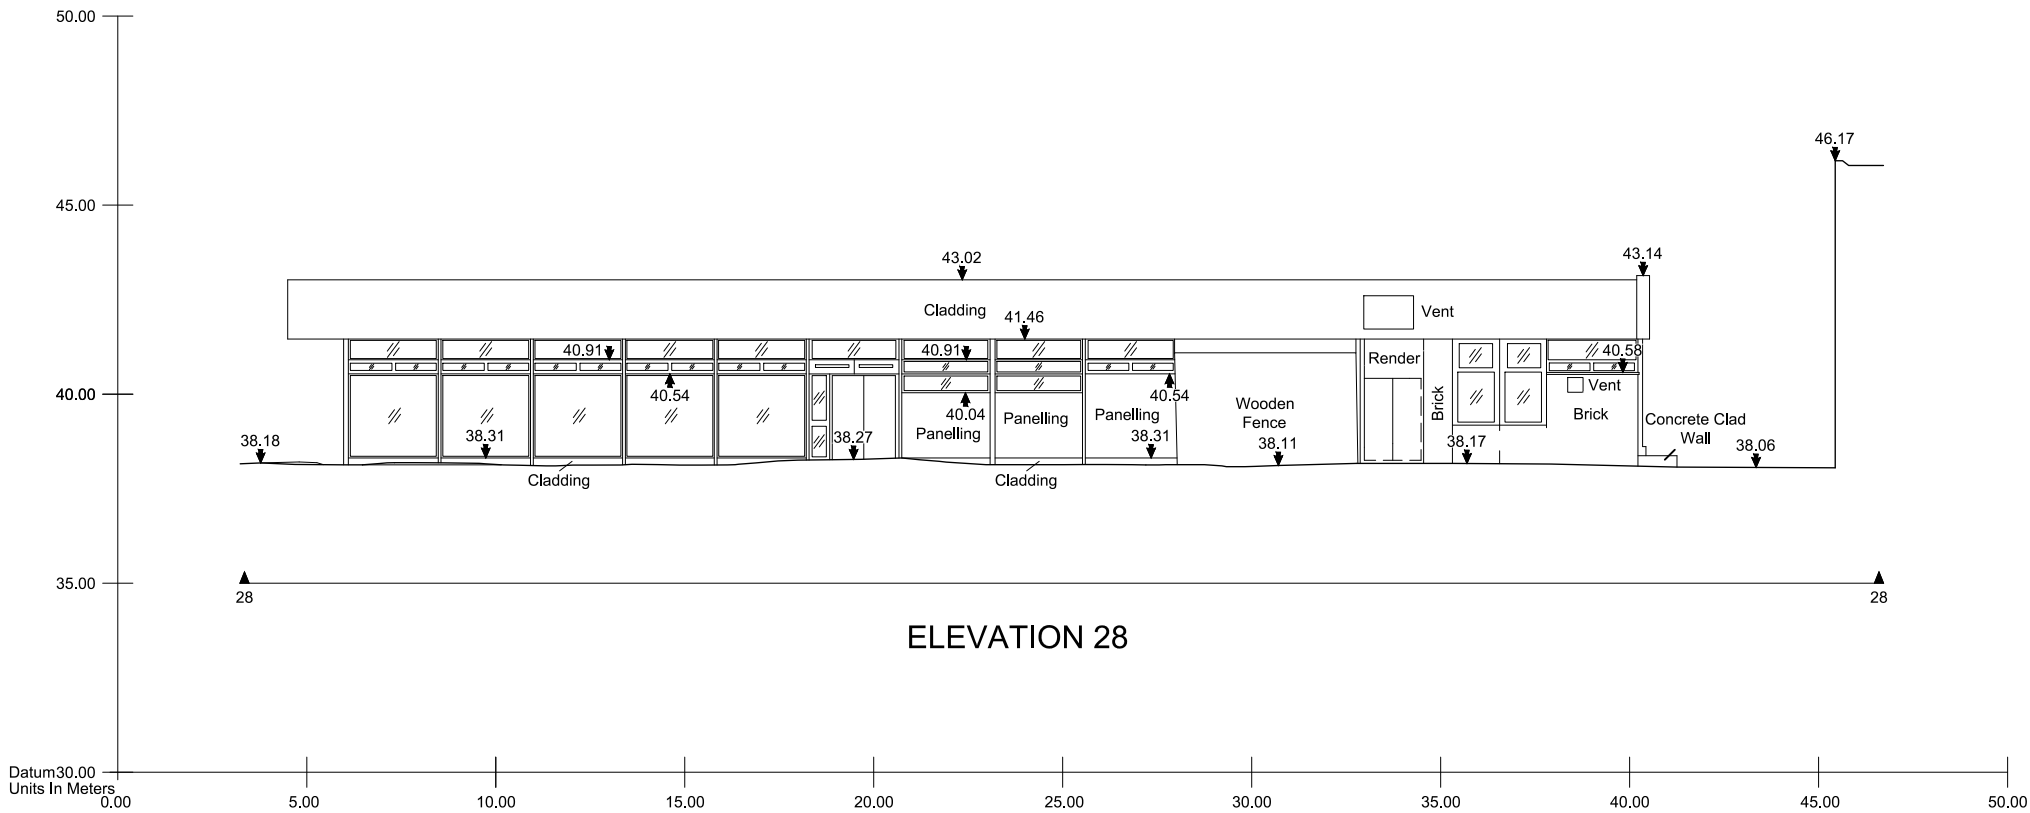

LEGEND	
MBS Linework Features	
Beam	Railings
Building Cut	Roof
Building Cut Assumed	Sanitary
Building Forward	Service Cable Tray
Ceiling	Service Electric
Cill	Service Fire Fighting
Detail	Service HVAC
Detail Assumed	Service Lighting
Detail Hidden	Service Other
Door	Service Pipe
Fixture	Service Plant
Floor	Service Security
Ground Cut	Stairs
Ground Fwd	Vegetation
Lift	Wall
	Window

MBS Symbols & Features	
Stair Break Line	Hand Basin
Stair & Ramp Arrow (Up)	Sink - With Draining Board
Floor Level (Plans)	Toilet With Cistern
Beam Level (Plans)	Disabled Toilet
Ceiling Level (Plans)	Urinal
False Ceiling Level (Plans)	Shower Tray
Arch (Down)	Bath Tub
Arch Spring Level	Drawing Fit Mark
Arch Head Level	
Slope Arrow (Down)	
Door Height	
Window Heights (Plans)	
Level Symbol (Elevations)	
Section Location Tag	
Elevation Location Tag	

MBS Abbreviations		
AB Air Brick	PH Fire Hydrant	SB Staircase
AC Air Conditioning	FHR Fire Hose Reel	SVP Soil Vent Pipe
AHL Arch Head Level	GM Gas Meter	Typ Typ
AS Alarm / Sign	GP Gas Pipe	U/U Unidentified Feature
ASL Arch Spring Level	GV Gas Valve	V Vent
BC Break Glass Point	HR Hand Rail	WHB Wash Hand Basin
BH Beam Height	IC Inspection Chamber	WM Water Meter
CB Cylindrical Box	L Light	WV Water Valve
CC Coil Chute	Max Maximum	WT Water Tank
CH Chimney	MH Man Hole	
C-H Cill to Head Height	Min Minimum	
C-S Cill to Spring Height	NA No Access	
CL Cover Level	On Overhead	
CM Column	P Pipe	
Cone Concrete Finish	PB Pillar Box	
CPS Concrete Paving Slabs	PO Post	
CT Cable Tray	PL Plasterboard Light	
Cup Cupboard	Rad Radiator	
CH Door Height	RDM Recessed Door Mat	
EL Electrical Box	RS Roller Shutter	
EL Emergency Light	RS Rubber Sheet Joint	
EM Electric Meter	RSS Rubberised Safety Surface	
ESP Electrical Switch Gear	RWP Rain Water Pipe	
ER Earth Rod	S Sprinkler	
FA Fire Alarm	SC Structural Ceiling	
FB Flower Bed	SD Smoke Detector	
F-C Floor to Cill Height	SL Skylight	
FE False Ceiling	Spk Speaker	
FE Fire Extinguisher	SS Security Sensor	

Murphy Geospatial Disclaimer


All reasonable endeavours have been used to capture the required data in the survey to the agreed standards of accuracy. Where features have been obstructed due to a lack of access, the areas will be annotated as 'UTR (Unable To Survey)'. The Company shall not be liable for any damages or consequential losses arising from the reliance on survey information beyond its specified scale and accuracy, or survey information used for purposes other than that stated in the Contract of Works.

Any concerns with the survey should be raised with Murphy Geospatial, who will endeavour to promptly provide a remedy. The Client shall not seek recourse through any third party until such time as Murphy Geospatial have had the opportunity to redress any concerns raised.

For full terms and conditions visit [Terms and Conditions](#) [www.murphygs.com](#)

Notes:

Notes:
Dashed lines represent assumed detail in areas where no access has been possible at the time of survey. These details have been based on corresponding similar features found on site, as such further checks should be made before these details are relied on.

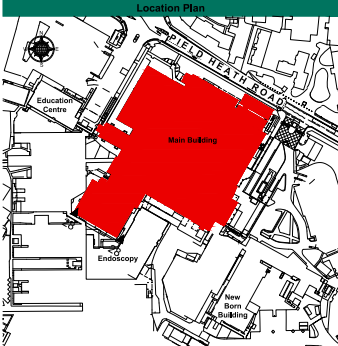

Revisions				
Rev	Description	Surveyed by	Drawn by	Checked by
A	First Issue	JS - 25/03/22	HP - 08/04/22	EE - 14/04/22



Geospatial certainty you can trust [murphygs.com](#)

UK Head Office
39-41 North Road
London
N7 9DP
Phone: (+44) 0203 598 3775
Email: info@murphygs.com
Offices in London, Birmingham, Manchester, Glasgow, Dublin, Cork, Kildare, Cologne, Barcelona, Geneva.



Client	AECOM
Project	Hillingdon Hospital
Site Address	Hillingdon Hospital Uxbridge, UB8 3PY
Description	Main Building External Elevation 28
Survey Grid	Localised OSGB36(15) - Scale Factor 1.0
Survey Datum	GNSS - Ordnance Datum Newlyn (ODN)
RICS Band	Band F
Drawing Scale	1:200 @ A3
MGS Project ID	MGS46401
Drawing Number	MGS46401-E28