


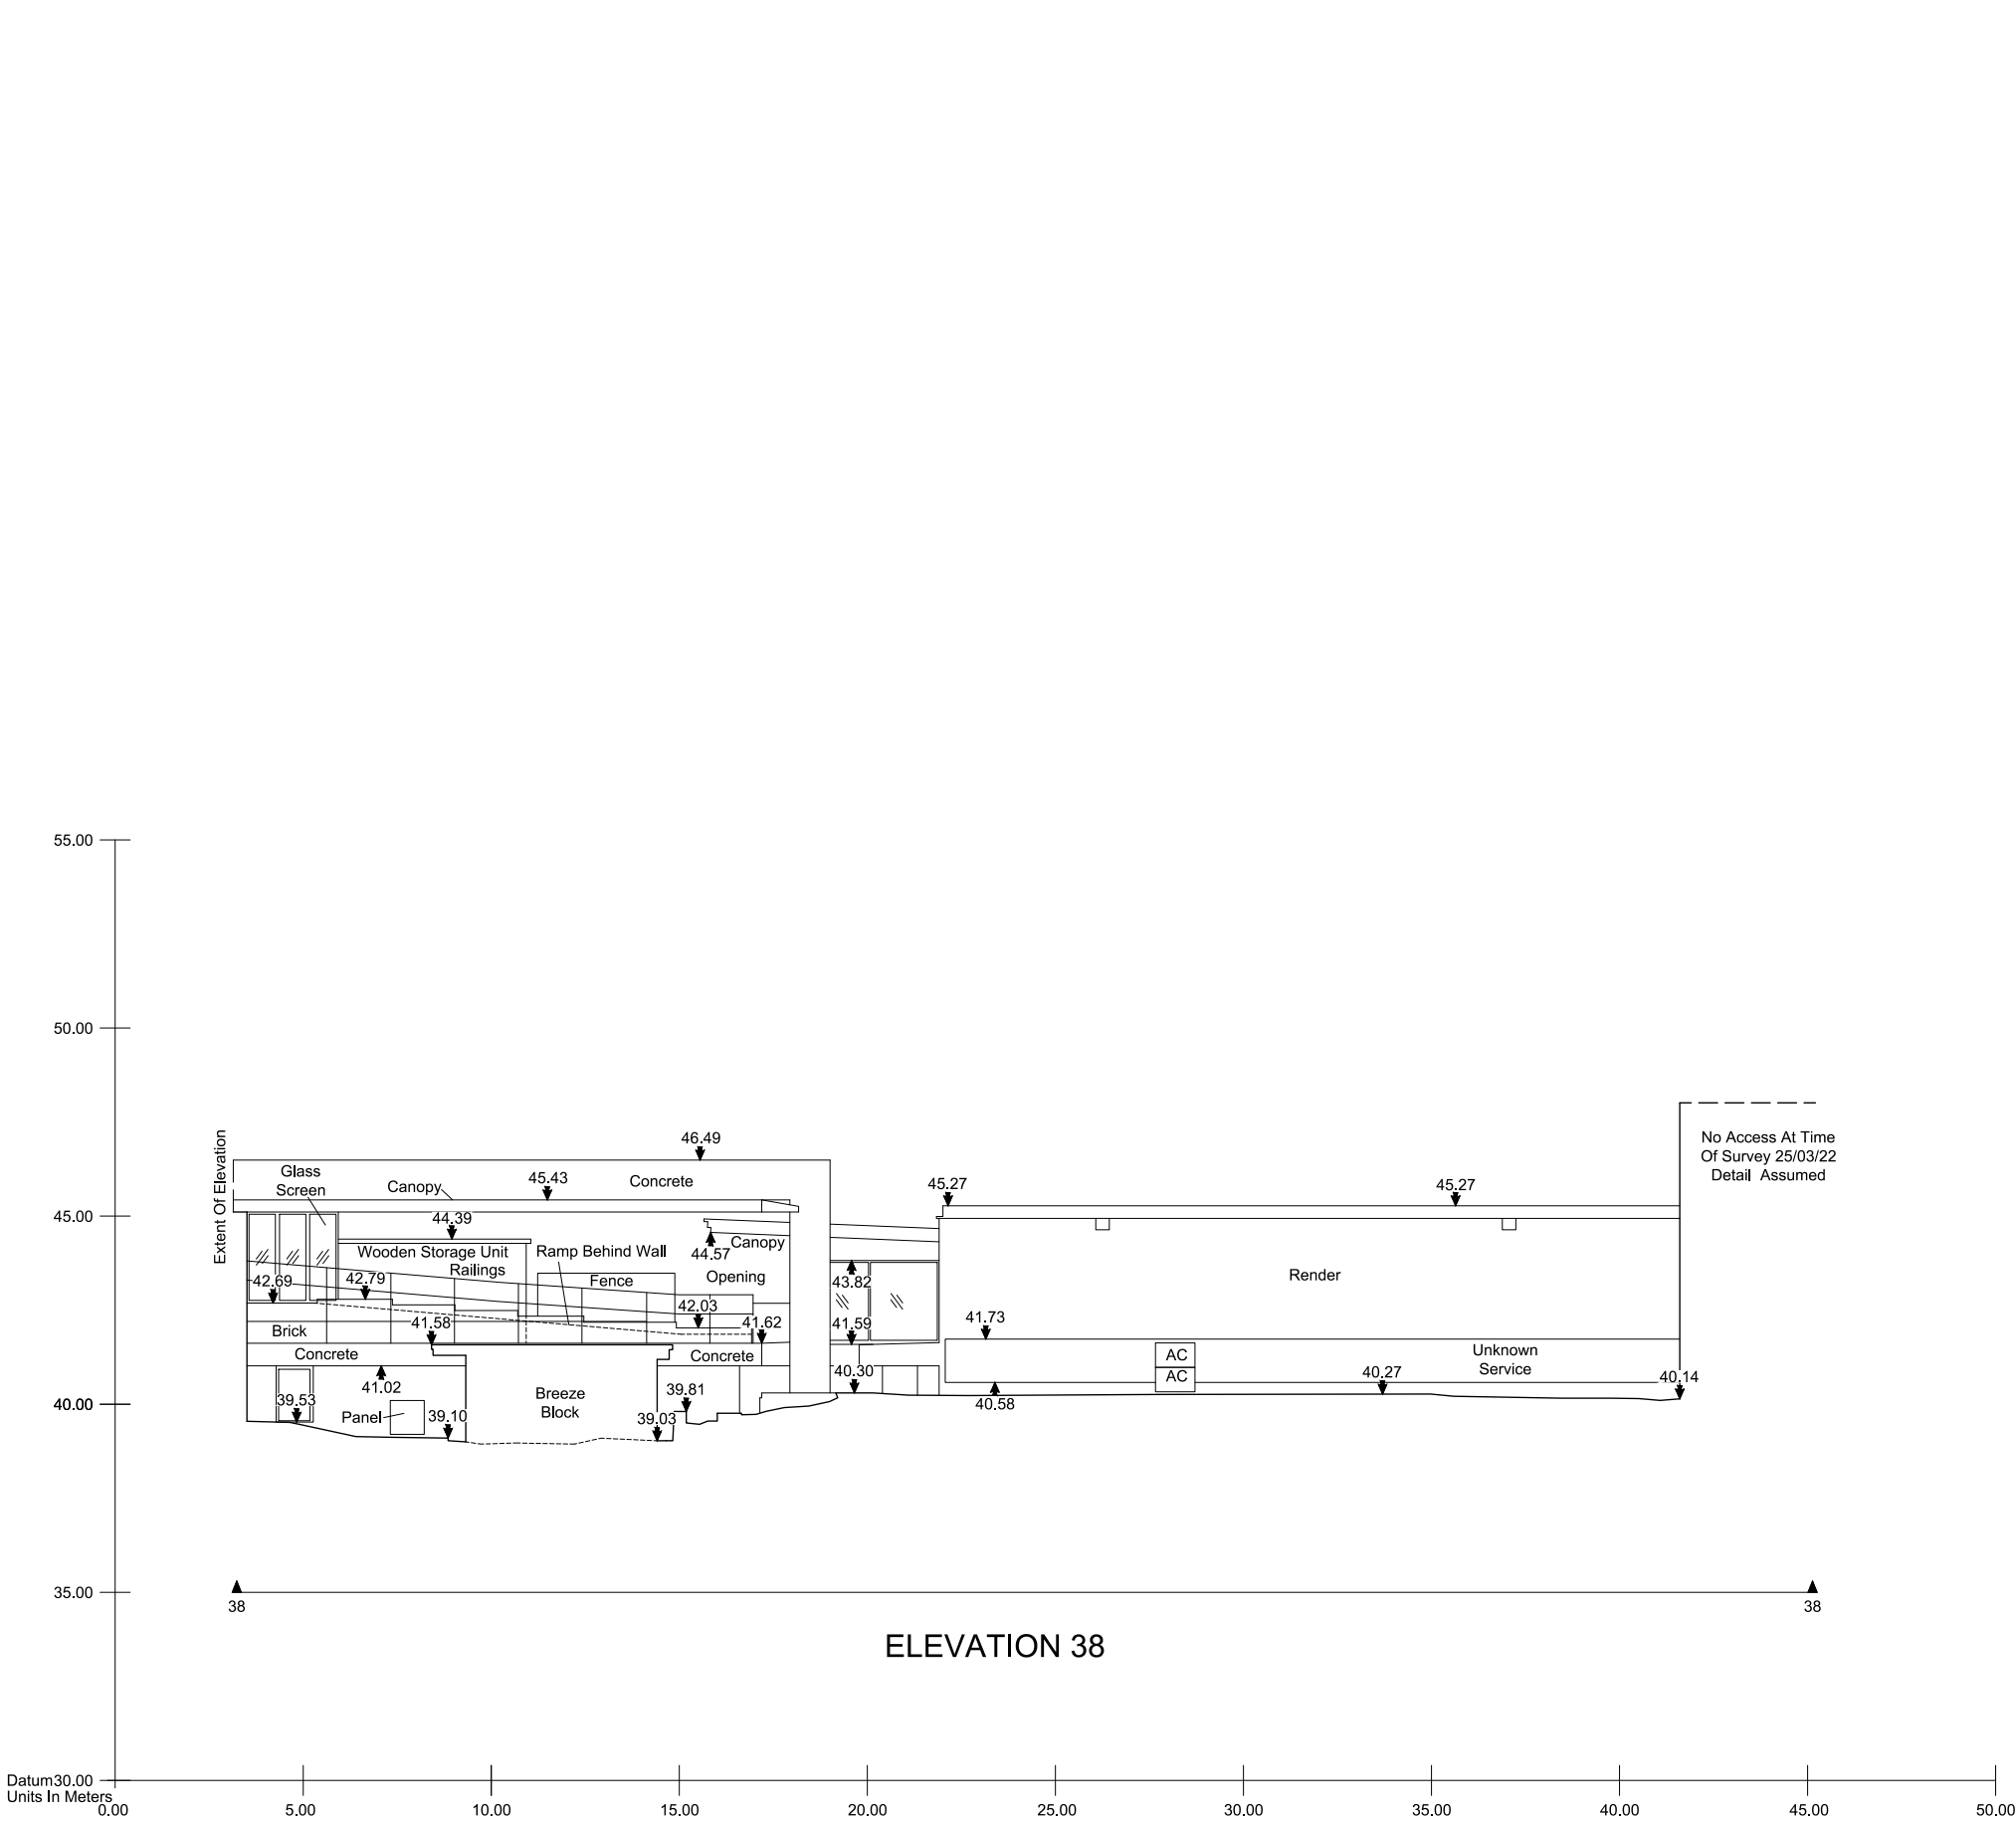

LEGEND	
MBS Linework Features	
Beam	Railings
Building Cut	Roof
Building Cut Assumed	Sanitary
Building Forward	Service Cable Tray
Ceiling	Service Electric
Cill	Service Fire Fighting
Detail	Service HVAC
Detail Assumed	Service Lighting
Detail Hidden	Service Other
Door	Service Pipe
Fixture	Service Plant
Floor	Service Security
Ground Cut	Stairs
Ground Fwd	Vegetation
Lift	Wall
	Window

MBS Symbols & Features	
Stair Break Line	Hand Basin
Stair & Ramp Arrow (Up)	Sink - With Draining Board
10.00 Floor Level (Plans)	Toilet With Cistern
13.00 Beam Level (Plans)	Disabled Toilet
13.00 Ceiling Level (Plans)	Urinal
F13.00 False Ceiling Level (Plans)	Shower Tray
Arch (Down)	Bath Tub
ASL 0.00 Arch Spring Level	Drawing Fit Mark
AHL 0.00 Arch Head Level	
Slope Arrow (Down)	
Door Height	
Window Heights (Plans)	
Level Symbol (Elevations)	
Section Location Tag	
Elevation Location Tag	

MBS Abbreviations		
AB Air Brick	PH Fire Hydrant	SB Staircase
AC Air Conditioning	FHR Fire Hose Reel	SVP Soil Vent Pipe
AHL Arch Head Level	GM Gas Meter	Typ Typ
AS Alarm / Sign	GP Gas Pipe	U/U Unidentified Feature
ASL Arch Spring Level	GV Gas Valve	V Vent
BC Break Glass Point	H Height	VP Vent Pipe
BH Beam Height	HR Hand Rail	WHB Wash Hand Basin
CB Cylindrical Chamber	IC Inspection Chamber	WM Water Meter
CC Cill Chute	L Light	WV Water Valve
Ch Chimney	Max Maximum	WT Water Tank
C-H Cill to Head Height	MH Man Hole	
C-S Cill to Spring Height	Min Minimum	
CL Cover Level	NA No Access	
CM Column	On Overhead	
CM Concrete Finish	P Pipe	
CP Concrete Paving Slabs	PB Pillar Box	
CT Cable Tray	PO Post	
Cup Cupboard	PL Plasterboard	
CH Door Height	PL Plasterboard	
EL Emergency Light	PL Plasterboard	
EM Electric Meter	PL Plasterboard	
ESD Electrical Switch Gear	PL Plasterboard	
ER Earth Rod	PL Plasterboard	
FA Fire Alarm	PL Plasterboard	
FB Flower Bed	PL Plasterboard	
F-C Floor to Cill Height	PL Plasterboard	
FC False Ceiling	PL Plasterboard	
FE Fire Extinguisher	PL Plasterboard	

Murphy Geospatial Disclaimer


All reasonable endeavours have been used to capture the required data in the survey to the agreed standards of accuracy. Where features have been obstructed due to a lack of access, the areas will be annotated as 'UTB (Unable To Survey)'. The Company shall not be liable for any damages or consequential losses arising from the reliance on survey information beyond its specified scale and accuracy, or survey information used for purposes other than that stated in the Contract of Works.

Any concerns with the survey should be raised with Murphy Geospatial, who will endeavour to promptly provide a remedy. The Client shall not seek recourse through any third party until such time as Murphy Geospatial have had the opportunity to redress any concerns raised.

For full terms and conditions visit [Terms and Conditions](#) [www.murphygs.com](#)

Notes:

Notes:
Dashed lines represent assumed detail in areas where no access has been possible at the time of survey. These details have been based on corresponding similar features found on site, as such further checks should be made before these details are relied on.

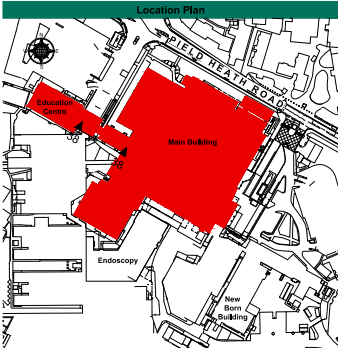

Revisions				
Rev	Description	Surveyed by	Drawn by	Checked by
A	First Issue	JS - 25/03/22	HP - 08/04/22	EE - 14/04/22



Geospatial certainty you can trust [murphygs.com](#)

UK Head Office
39-41 North Road
London
N7 9DP
Phone: (+44) 0203 598 3775
Email: [info@murphygs.com](#)
Offices in London, Birmingham, Manchester, Glasgow, Dublin, Cork, Kildare, Cologne, Barcelona, Geneva.

Client	AECOM
Project	Hillingdon Hospital
Site Address	Hillingdon Hospital Uxbridge, UB8 3PY
Description	Education Centre and Main Building External Elevation 38
Survey Grid	Localised OSGB36(15) - Scale Factor 1.0
Survey Datum	GNSS - Ordnance Datum Newlyn (ODN)
RICS Band	Band F
Drawing Scale	1:200 @ A3
MGS Project ID	MGS46401
Drawing Number	MGS46401-E38