


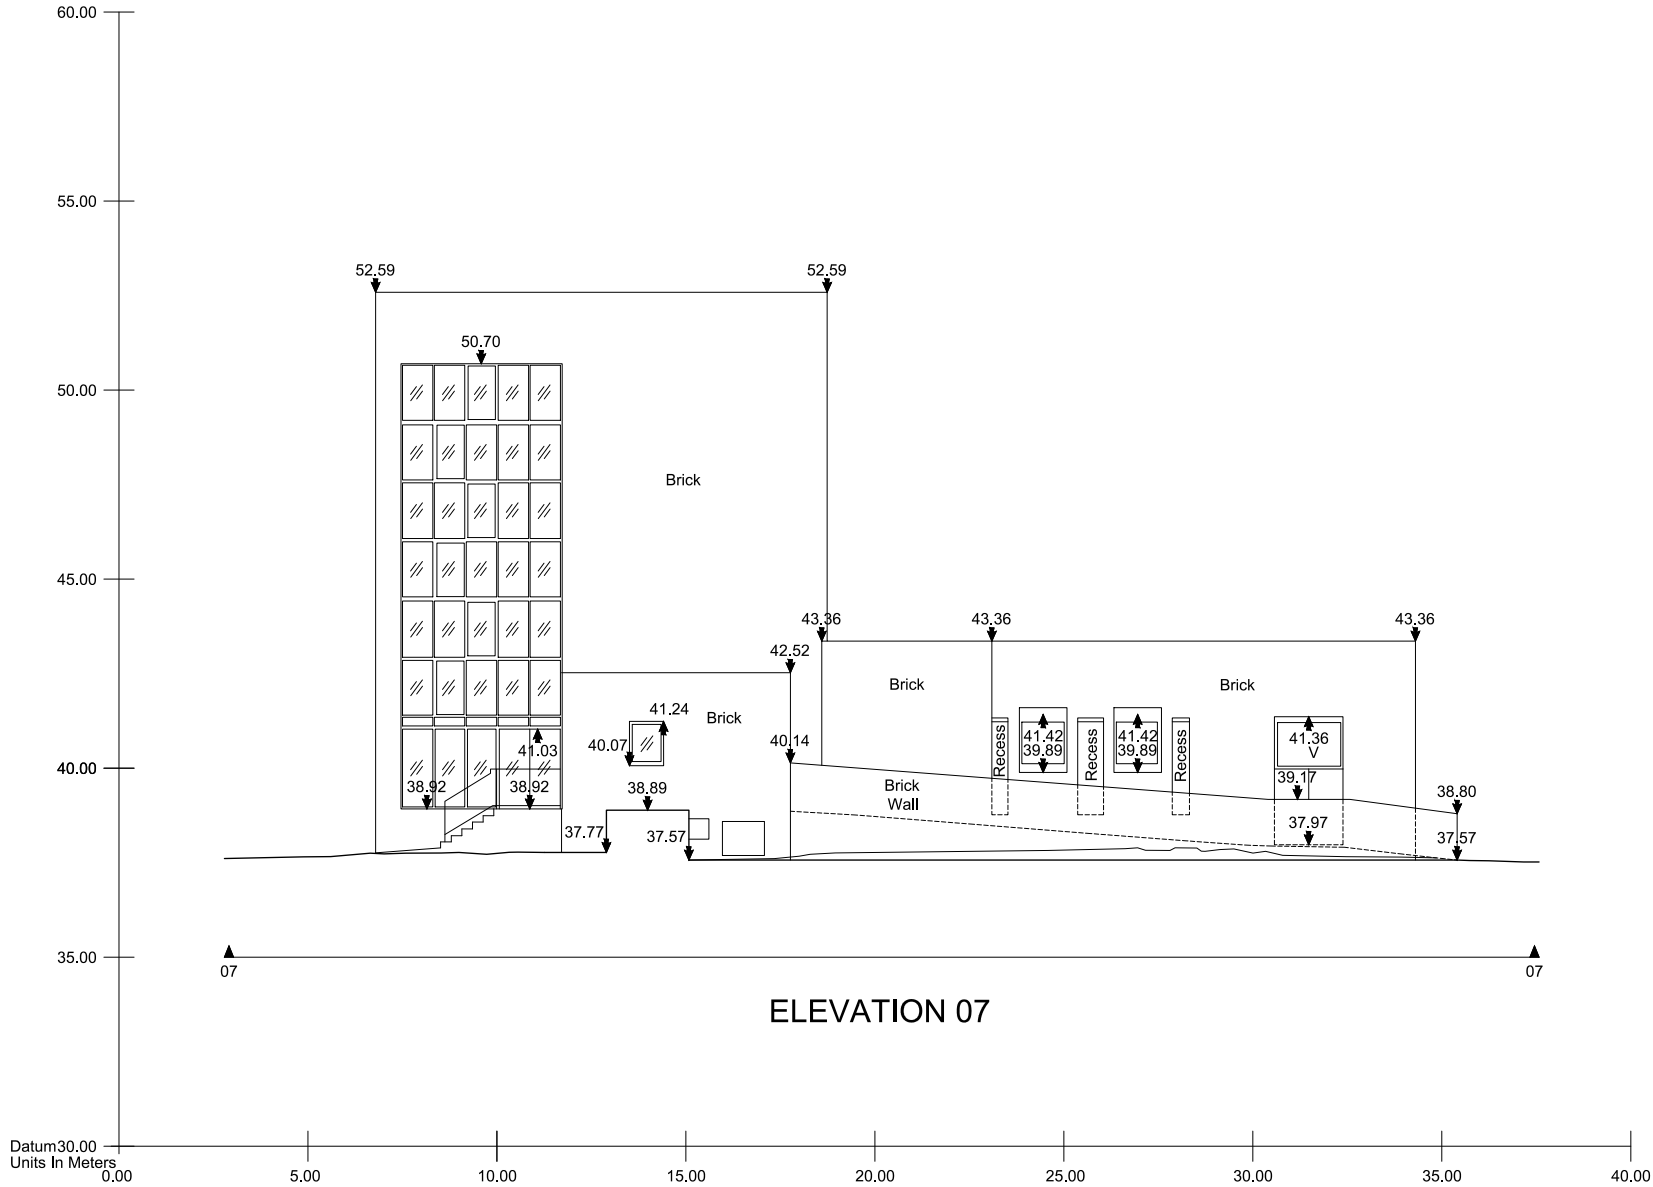

LEGEND	
MBS Linework Features	
Beam	Railings
Building Cut	Roof
Building Cut Assumed	Sanitary
Building Forward	Service Cable Tray
Ceiling	Service Electric
Cill	Service Fire Fighting
Detail	Service HVAC
Detail Assumed	Service Lighting
Detail Hidden	Service Other
Door	Service Pipe
Fixture	Service Plant
Floor	Service Security
Ground Cut	Stairs
Ground Fwd	Vegetation
Lift	Wall
	Window

MBS Symbols & Features	
Stair Break Line	Hand Basin
Stair & Ramp Arrow (Up)	Sink - With Draining Board
Floor Level (Plans)	Toilet With Cistern
Beam Level (Plans)	Disabled Toilet
Ceiling Level (Plans)	Urinal
False Ceiling Level (Plans)	Shower Tray
Arch (Down)	Bath Tub
Arch Spring Level	Drawing Fit Mark
Arch Head Level	
Slope Arrow (Down)	
Door Height	
Window Heights (Plans)	
Level Symbol (Elevations)	
Section Location Tag	
Elevation Location Tag	

MBS Abbreviations					
AB	Air Brick	PH	Fire Hydrant	SB	Staircase
AC	Air Conditioning	FHR	Fire Hose Reel	SVP	Soil Vent Pipe
AHL	Arch Head Level	GM	Gas Meter	TYP	Typical
AS	Alarm / Sign	GP	Gas Pipe	U	Unidentified Feature
ASL	Arch Spring Level	GV	Gas Valve	V	Vent
BC	Break Glass Point	HR	Hand Rail	WHB	Wash Hand Basin
BH	Beam Height	IC	Inspection Chamber	WM	Water Meter
CB	Cylindrical	L	Light	WV	Water Valve
CC	Coil Chute	Max	Maximum	WT	Water Tank
Ch	Chimney	MH	Man Hole		
C-H	Cill to Head Height	Min	Minimum		
C-S	Cill to Spring Height	NA	No Access		
CCTV	Closed Circuit Television	On	Overhead		
CL	Cover Level	P	Pipe		
CM	Column	PB	Pillar Box		
CMC	Concrete Finish	PO	Post		
CPS	Concrete Paving Slabs	PL	Plaster Board		
CT	Cable Tray	Rad	Radiator		
Cup	Cupboard	RCM	Recessed Door Mat		
DH	Door Height	RS	Roller Shutter		
EB	Electrical Box	RSJ	Rolled Steel Joist		
EL	Emergency Light	RSS	Rubber Safety Surface		
EM	Electric Meter	RWP	Rain Water Pipe		
ESP	Electrical Switch Gear	S	Sprinkler		
ER	Earth Rod	SC	Structural Ceiling		
FA	Fire Alarm	SD	Smoke Detector		
FB	Flower Bed	SL	Skylight		
F-C	Floor to Cill Height	Spk	Speaker		
FC	False Ceiling	SS	Security Sensor		
FE	Fire Extinguisher				

Murphy Geospatial Disclaimer


All reasonable endeavours have been used to capture the required data in the survey to the agreed standards of accuracy. Where features have been obstructed due to a lack of access, the areas will be annotated as 'UTB (Unable To Survey)'. The Company shall not be liable for any damages or consequential losses arising from the reliance on survey information beyond its specified scale and accuracy, or survey information used for purposes other than that stated in the Contract of Works.

Any concerns with the survey should be raised with Murphy Geospatial, who will endeavour to promptly provide a remedy. The Client shall not seek recourse through any third party until such time as Murphy Geospatial have had the opportunity to redress any concerns raised.

For full terms and conditions visit [Terms and Conditions](#) [www.murphygs.com](#)

Notes:

Dashed lines represent assumed detail in areas where no access has been possible at the time of survey. These details have been based on corresponding similar features found on site, as such further checks should be made before these details are relied on.

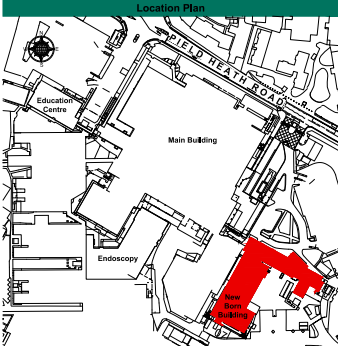

Revisions				
Rev	Description	Surveyed by	Drawn by	Checked by
A	First Issue	JS - 25/03/22	HP - 06/04/22	EE - 15/04/22



Geospatial certainty you can trust [murphygs.com](#)

UK Head Office

39-41 North Road
London
N7 9DP
Phone: (+44) 0203 598 3775
Email: info@murphygs.com

Offices in London, Birmingham, Manchester, Glasgow, Dublin, Cork, Kildare, Cologne, Barcelona, Geneva.

Client	AECOM
Project	Hillingdon Hospital
Site Address	Hillingdon Hospital Uxbridge, UB8 3PY
Description	New Borne Building External Elevation 07
Survey Grid	Localised OSGB36(15) - Scale Factor 1.0
Survey Datum	GNSS - Ordnance Datum Newlyn (ODN)
RICS Band	Band F
Drawing Scale	1:200 @ A3
MGS Project ID	MGS46401
Drawing Number	MGS46401-E07