


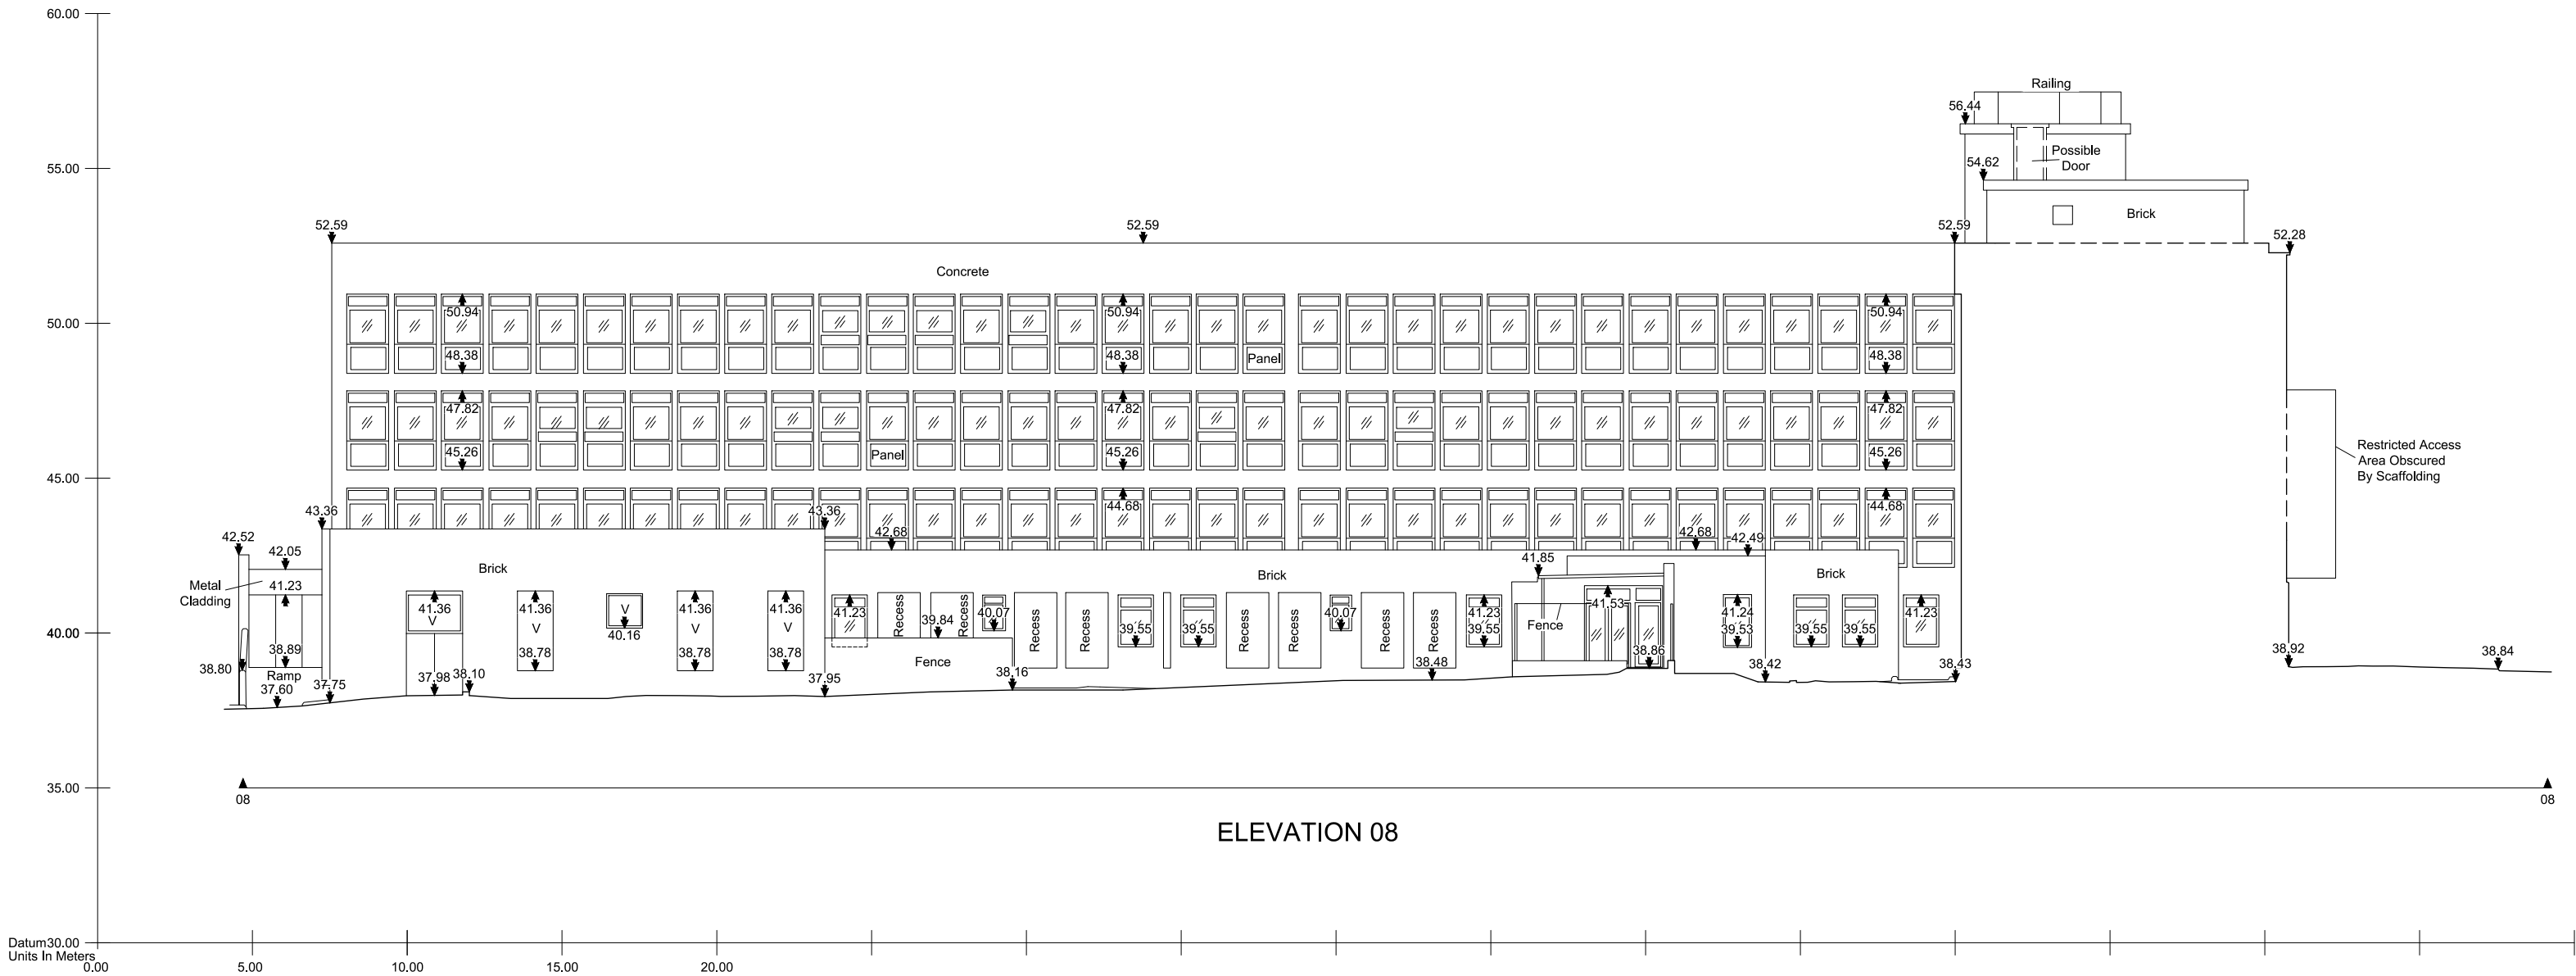

ELEVATION 08

LEGEND	
MBS Linework Features	
Beam	Railings
Building Cut	Roof
Building Cut Assumed	Sanitary
Building Forward	Service Cable Tray
Ceiling	Service Electric
Cl	Service Fire Fighting
Detail	Service HVAC
Detail Assumed	Service Lighting
Detail Hidden	Service Other
Door	Service Pipe
Fixture	Service Plant
Floor	Service Security
Ground Cut	Stairs
Ground Fwd	Vegetation
Lift	Wall
	Window

MBS Symbols & Features	
Stair Break Line	Hand Basin
Stair & Ramp Arrow (Up)	Sink - With Draining Board
10.00 Floor Level (Plans)	Toilet With Cistern
13.00 Beam Level (Plans)	Disabled Toilet
13.00 Ceiling Level (Plans)	Urinal
F13.00 False Ceiling Level (Plans)	Shower Tray
* ASL 0.00 Arch Spring Level	Bath Tub
* AHL 0.00 Arch Head Level	
Slope Arrow (Down)	
Door Height	
F-C 0.00 Window Heights (Plans)	
Cat 0.00 Level Symbol (Elevations)	
10.00	
Section Location Tag	Drawing Fit Mark
A	
Elevation Location Tag	
01	

MBS Abbreviations					
AB	Air Brick	FH	Fire Hydrant	SI	Stanchion
AC	Air Conditioning	FHR	Fire Hose Reel	SYP	Soil Vent Pipe
AHL	Arch Head Level	G	Gully	Typ	Typical
AS	Alarm/ Green	GM	Gas Meter	U	Unref
ASL	Arch Spring Level	GP	Gas Pipe	VP	Vent
BC	Bin Chute	GV	Gas Valve	WM	Wash Hand Basin
BCP	Break Glass Point	HR	Height	WV	Water Valve
BS	Beam Height	IC	Inspection Chamber	L	Light
CC	Coal Chute	L	Light	Max	Maximum
Ch	Chimney	M	Man Hole	MH	Man Hole
C-H	C/H to Head Height	M	Minimum	NA	No Access
C-S	C/S to Spring Height	NA	No Access	Overhead	
CL	Cover Level	Overhead		P	Pipe
CCTV	Closed Circuit Television	PO	Post	PB	Pillar Box
Col	Column	POL	Pavement Light	Rad	Radiator
Cone	Concrete Finish	POD	Recessed Door Mat	RS	Roller Shutter
CPS	Concrete Paving Slabs	RDM	Recessed Door Mat	RSJ	Roller Steel Joint
CT	Cable Tray	Rad	Radiator	RSS	Rubberised Safety Surface
Cup	Cupboard	RS	Roller Shutter	RWP	Rain Water Pipe
Door	Door Height	RSJ	Roller Steel Joint	S	Sprinkler
EBox	Electrical Box	RSS	Rubberised Safety Surface	SC	Structural Ceiling
EL	Emergency Light	RWP	Rain Water Pipe	S	Sprinkler
EM	Electric Meter	S	Sprinkler	SD	Smoke Detector
ESP	Electrical Switch Gear	SD	Smoke Detector	SL	Skylight
ER	Earth Rod	SL	Skylight	Spk	Speaker
FA	Fire Alarm	Spk	Speaker	SS	Security Sensor
FB	Flower Bed	SS	Security Sensor		
F-C	Floor to C/H Height				
FC	False Ceiling				
FE	Fire Extinguisher				

Murphy Geospatial Disclaimer


All reasonable endeavours have been used to ensure the required data in the survey to the agreed standards of accuracy. Where features have been obstructed due to a lack of access, the areas will be annotated as **UTS** (Unable To Survey). The Company shall not be liable for any damages or consequential losses arising from the reliance on survey information beyond its specified scale and accuracy, or survey information used for purposes other than that stated in the Contract of Works.

Any concerns with the survey should be raised with Murphy Geospatial, who will endeavour to promptly provide a remedy. The Client shall not seek recourse through any third party until such time as Murphy Geospatial have had the opportunity to redress any concerns raised.

For full terms and conditions visit [Terms and Conditions](#) [www.murphygs.com](#)

Notes:

Dashed lines represent assumed detail in areas where no access has been possible at the time of survey. These details have been based on corresponding similar features found on site, as such further checks should be made before these details are relied on.

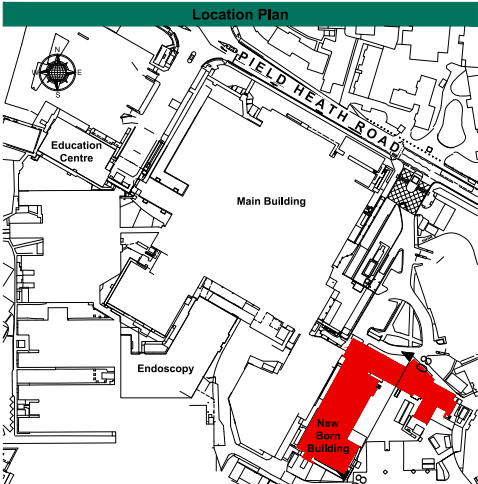

Revisions				
Rev	Description	Surveyed by	Drawn by	Checked by
A	First Issue	JS - 25/03/22	HP - 08/04/22	EE - 13/04/22



Geospatial certainty you can trust [murphygs.com](#)

UK Head Office

39-41 North Road
London
N7 9DP
Phone: (+44) 0203 598 3775
Email: [info@murphygs.com](#)

RICS
ISO 9001
ISO 14001
ISO 45001

Offices in London, Birmingham, Manchester, Glasgow, Dublin, Cork, Kildare, Cologne, Barcelona, Geneva.

Client	AECOM
Project	Hillingdon Hospital
Site Address	Hillingdon Hospital Uxbridge, UB8 3PY
Description	New Born Building External Elevation 08
Survey Grid	Localised OSGB36(15) - Scale Factor 1.0
Survey Datum	GNSS - Ordnance Datum Newlyn (ODN)
RICS Band	Band F
Drawing Scale	1:200 @ A2
MGS Project ID	MGS46401
Drawing Number	MGS46401-E08