


C01	25.05.22	AM	Published for planning submission	MF	MS
P03	26.04.22	AM	Third Issue-Status Amended	MF	MS
P02	21.04.22	AM	Second Issue	MF	MS
P01	22.02.22	CD	First Issue	JB	MS
Rev	Date	Drawn	Description	Ch'kd	App'd
M M MOTT MACDONALD					
Ground floor Royal Liver Building Liverpool L3 1JH United Kingdom T +44 (0)151 482 9910 F +44 (0)151 236 2985 W mottmac.com					
Designed	M S Davies	MSD	Eng check	J Burkin	JB
Drawn	C Drury	CD	Coordination		
Dwg check	J Burkin	JB	Approved	M Staniland	MS
Scale at A1	NTS	A2	Rev	Security	
				STD	
Drawing Number	THHR_01-MMD-XX-XX-DR-U-2101				

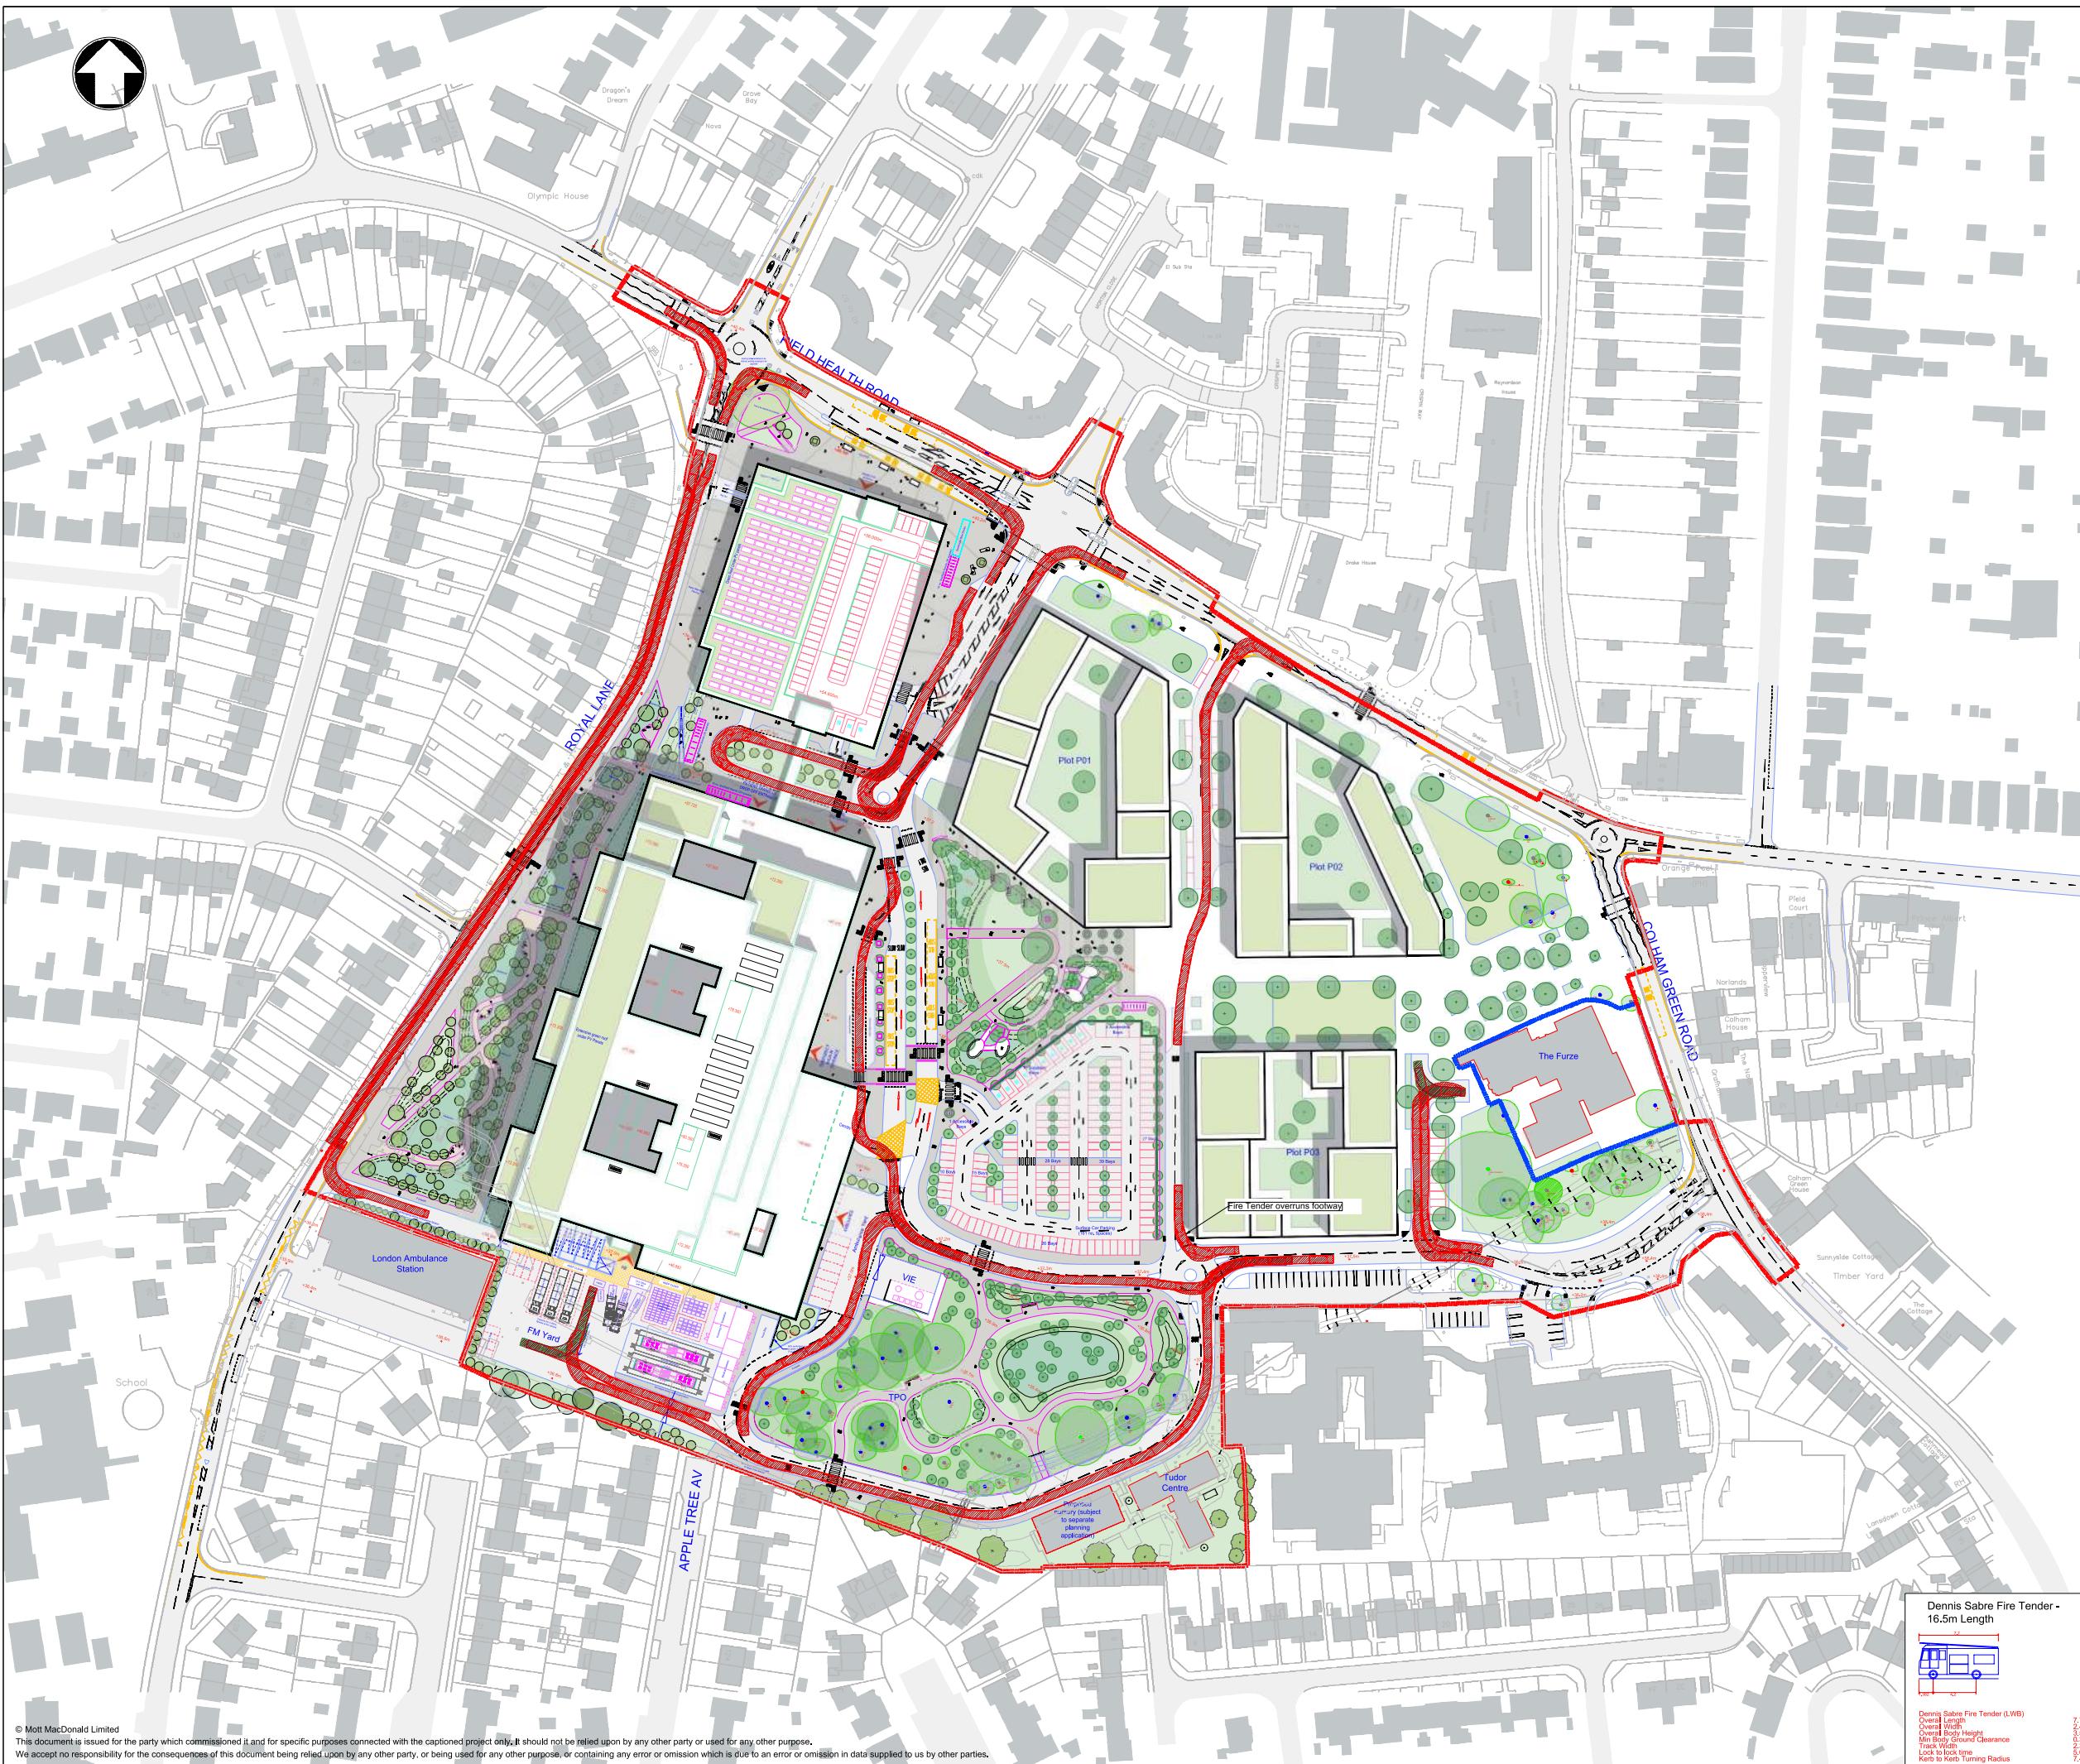





Notes

Key to symbols

Reference drawings

C01	25.05.22	AM	Published for planning submission	MF	MS
P03	26.04.22	AM	Third Issue-Status Amended	MF	MS
P02	21.04.22	AM	Second Issue	MF	MS
P01	22.02.22	CD	First Issue	JB	MS
Rev	Date	Drawn	Description	Ch'k'd	App'd

M **M**
MOTT
MACDONALD

Ground floor
Royal Liver Building
Liverpool
L3 1JH
United Kingdom
T +44 (0)151 482 9910
F +44 (0)151 236 2985
W mottmac.com

Client

NHS
The Hillingdon Hospitals
NHS Foundation Trust

Title
Hillingdon Hospital Redevelopment
Access Arrangement
Phase 2
Tracking Sheet 5

Designed	M S Davies	MSD	Eng check	J Burkin	JB
Drawn	C Drury	CD	Coordination		
Dwg check	J Burkin	JB	Approved	M Staniland	MS
Scale at A1	1:1000	Status	Rev	Security	
	A2	C01	STD		

Drawing Number
THHR_01-MMD-XX-XX-DR-U-2104

Dennis Sabre Fire Tender - 16.5m Length

Dennis Sabre Fire Tender (LWB)
Overall Length 7.700m
Overall Width 2.430m
Overall Height 3.510m
Min Body Ground Clearance 0.397m
Lock to lock time 2.00m
Kerb to Kerb Turning Radius 7.400m

B. Example Delivery and Servicing Monitoring Survey

