


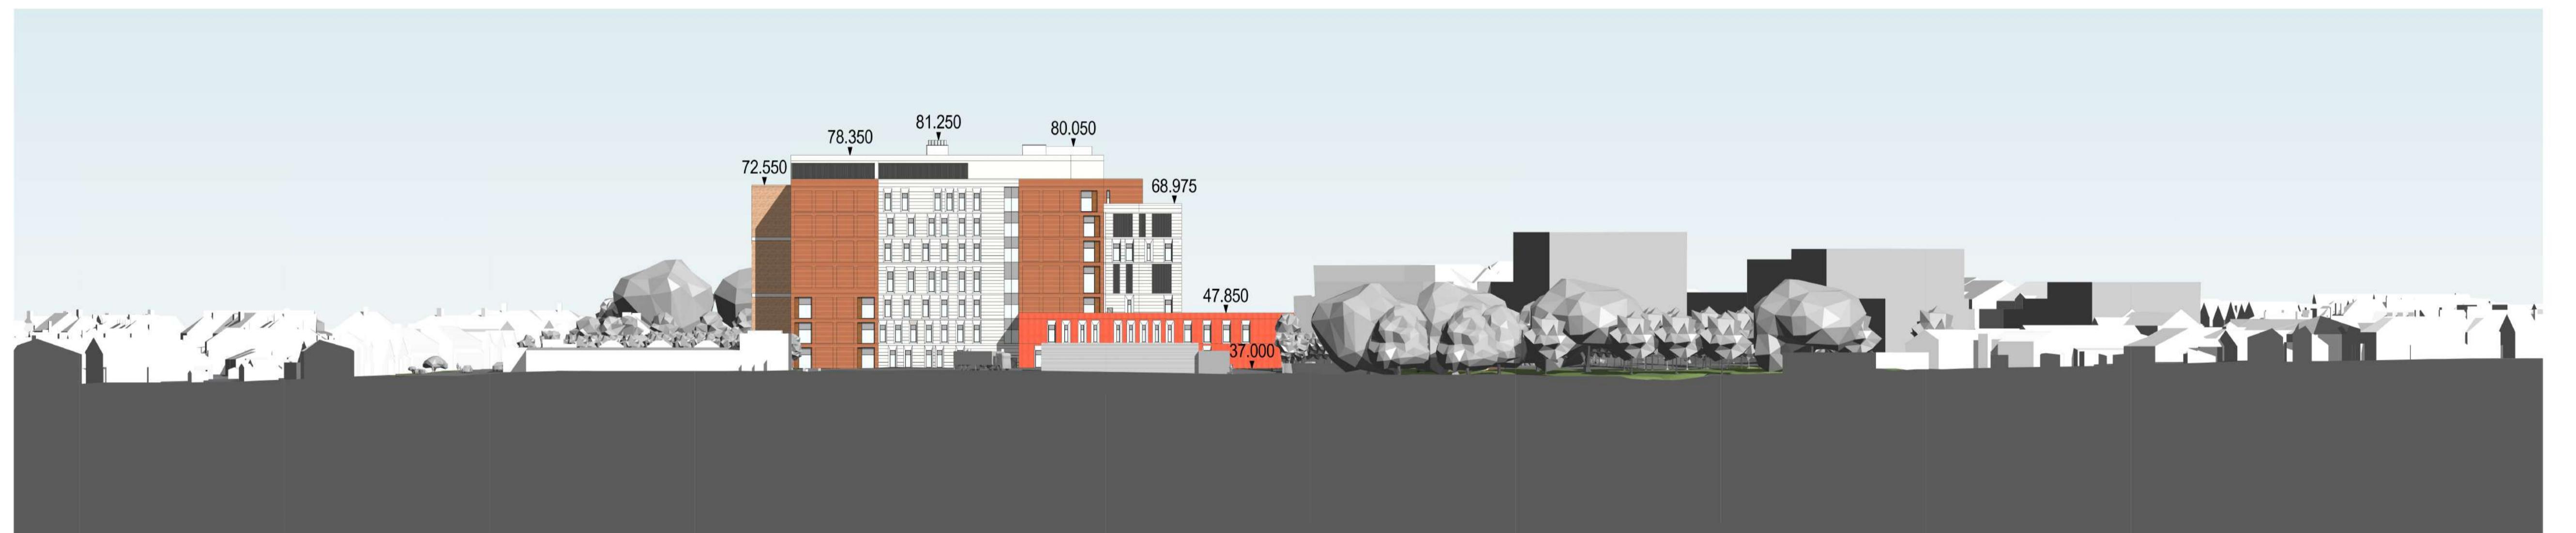




Streetscene Elevation West

1:500



Streetscene Elevation South

1:500

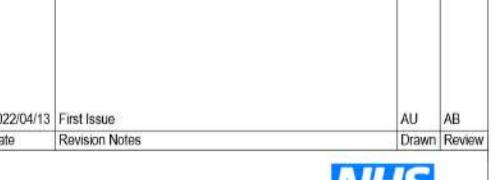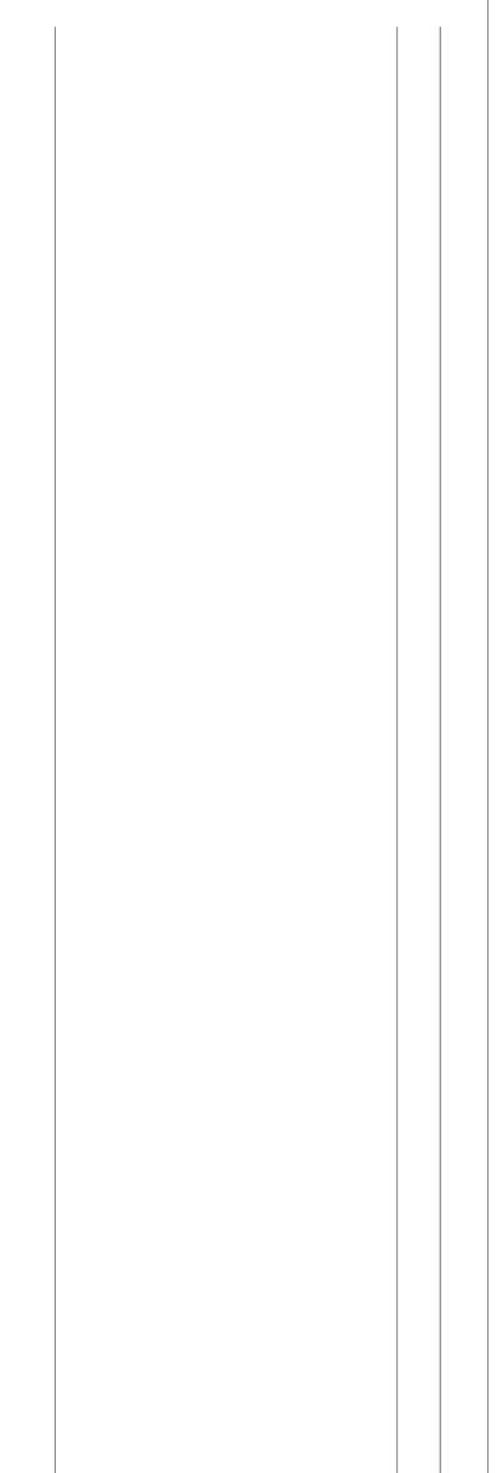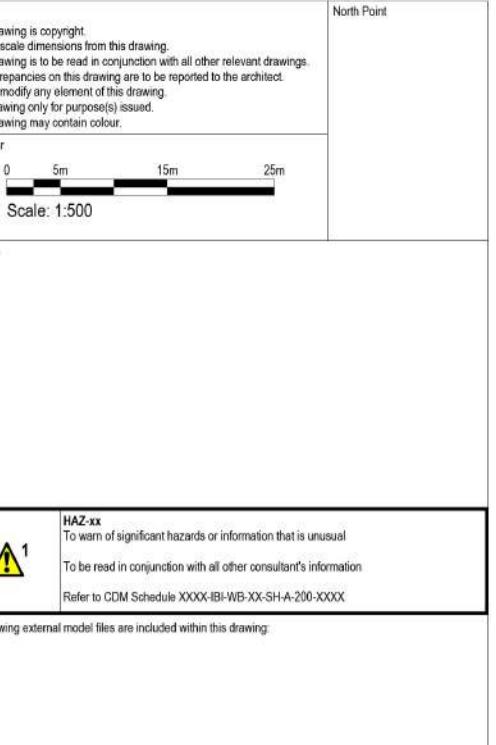

The Hillingdon Hospital Redevelopment

