


Notes					
Key to symbols					
Reference drawings					

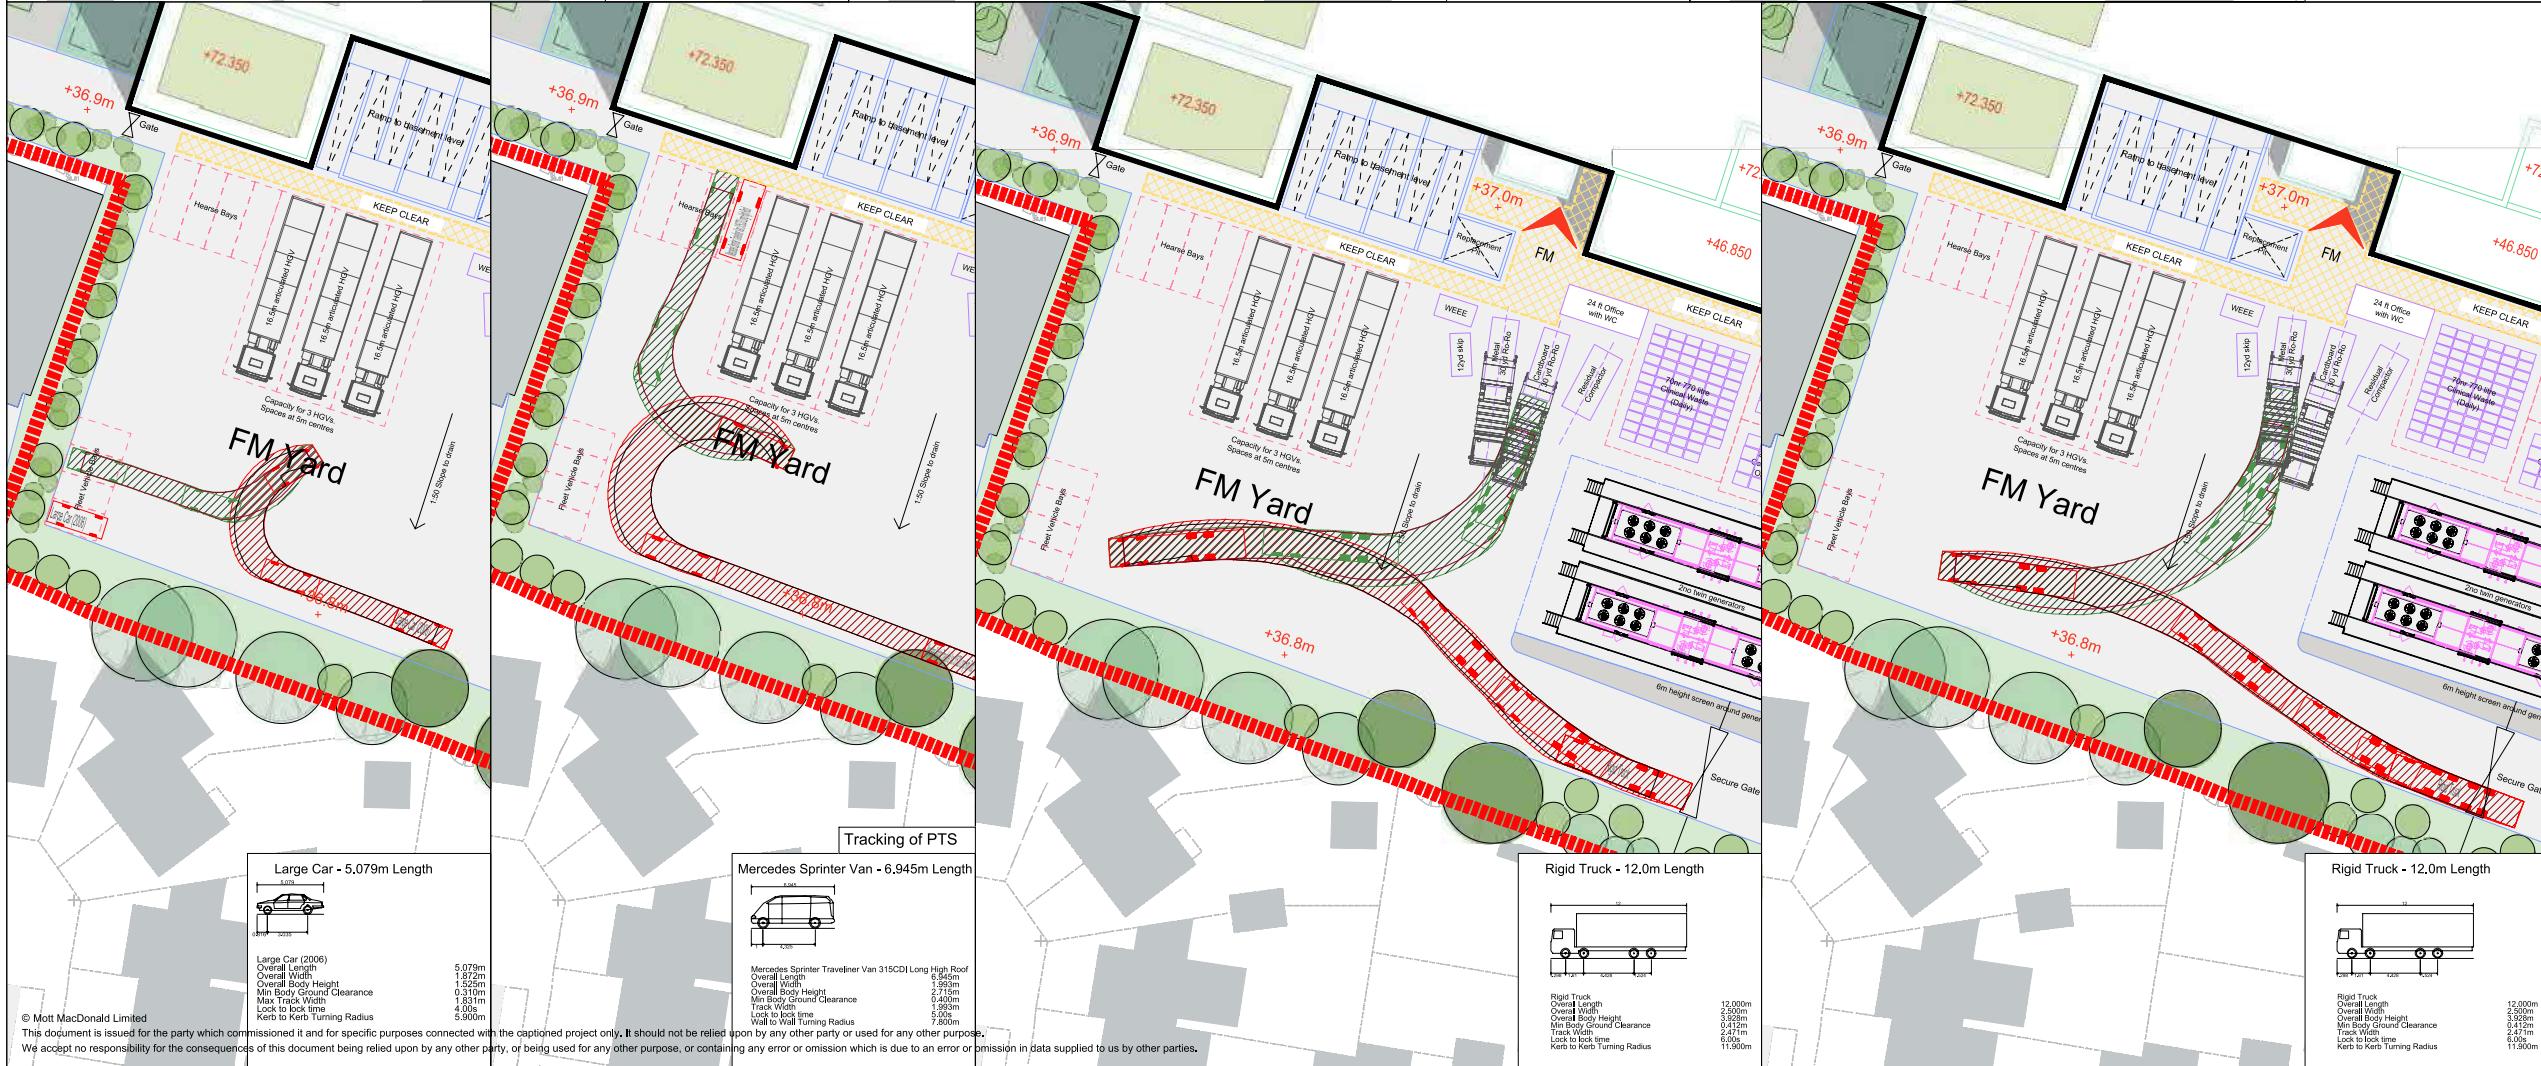


C01	25.05.22	AM	Published for planning submission	MF	MS
P03	26.04.22	AM	Third Issue-Status Amended	MF	MS
P02	21.04.22	AM	Second Issue	MF	MS
P01	17.02.22	CD	First Issue	JB	MS
Rev	Date	Drawn	Description	Ch'k'd	App'd

M **M**
MOTT MACDONALD
Ground floor
Royal Liver Building
Liverpool
L3 1JH
United Kingdom
T +44 (0)151 482 9910
F +44 (0)151 236 2985
W mottmac.com


NHS
The Hillingdon Hospitals
NHS Foundation Trust

Title
Hillingdon Hospital Redevelopment
Access Arrangement
Phase 1
Tracking Sheet 4

Designed	M S Davies	MSD	Eng check	J Burkin	JB
Drawn	C Drury	CD	Coordination		
Dwg check	J Burkin	JB	Approved	M Staniland	MS
Scale at A1	NTS	Status	A2	Rev	Security
				C01	STD
Drawing Number	THHR_01-MMD-XX-XX-DR-U-1103				

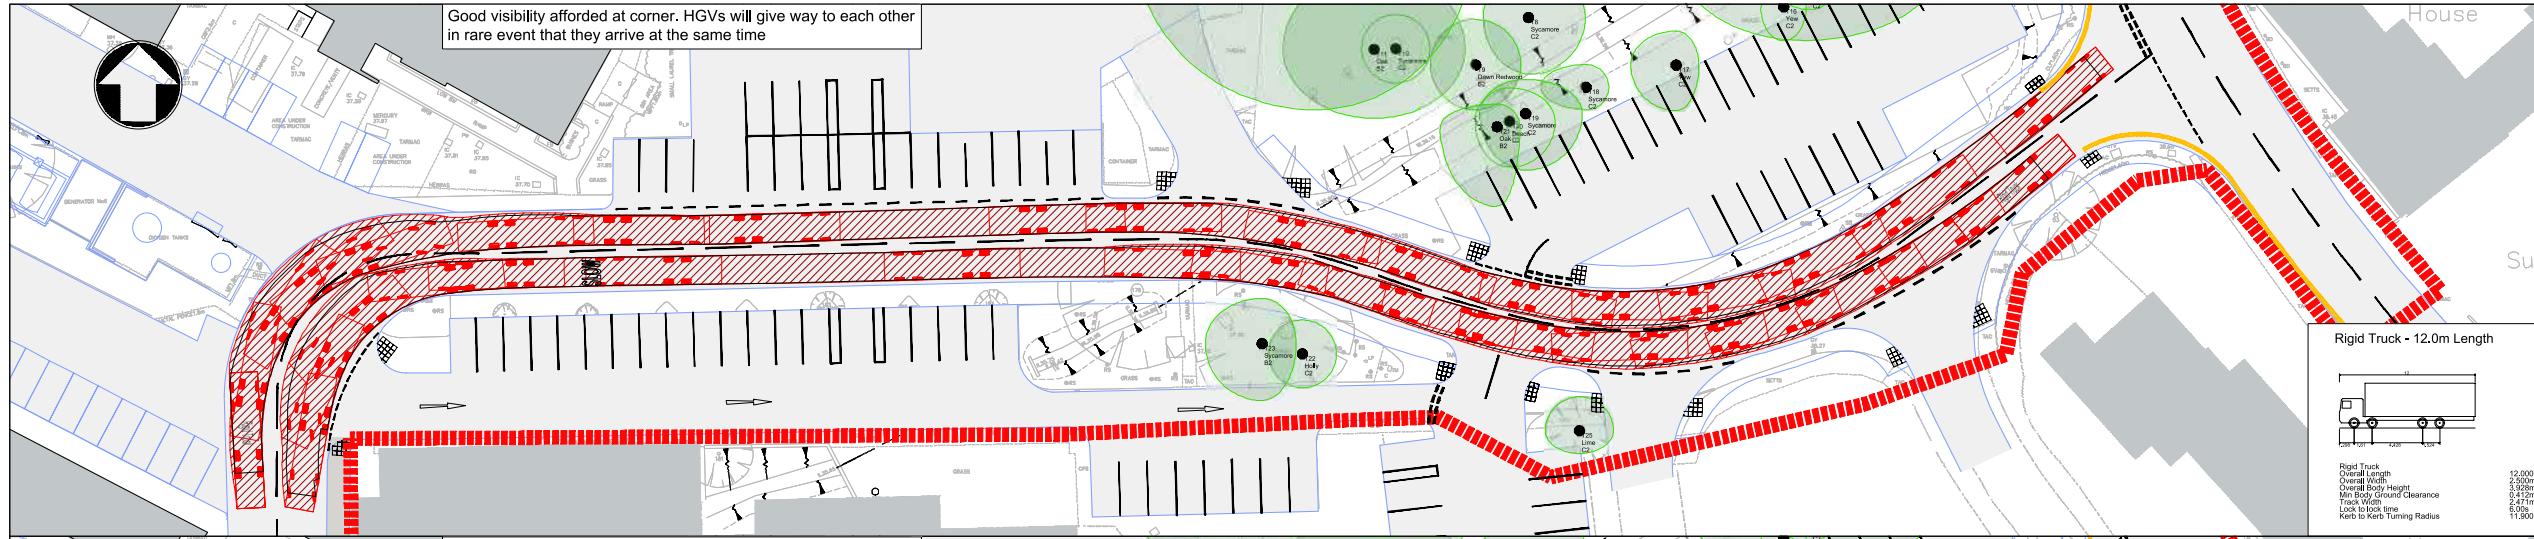

Notes	
Key to symbols	
Reference drawings	

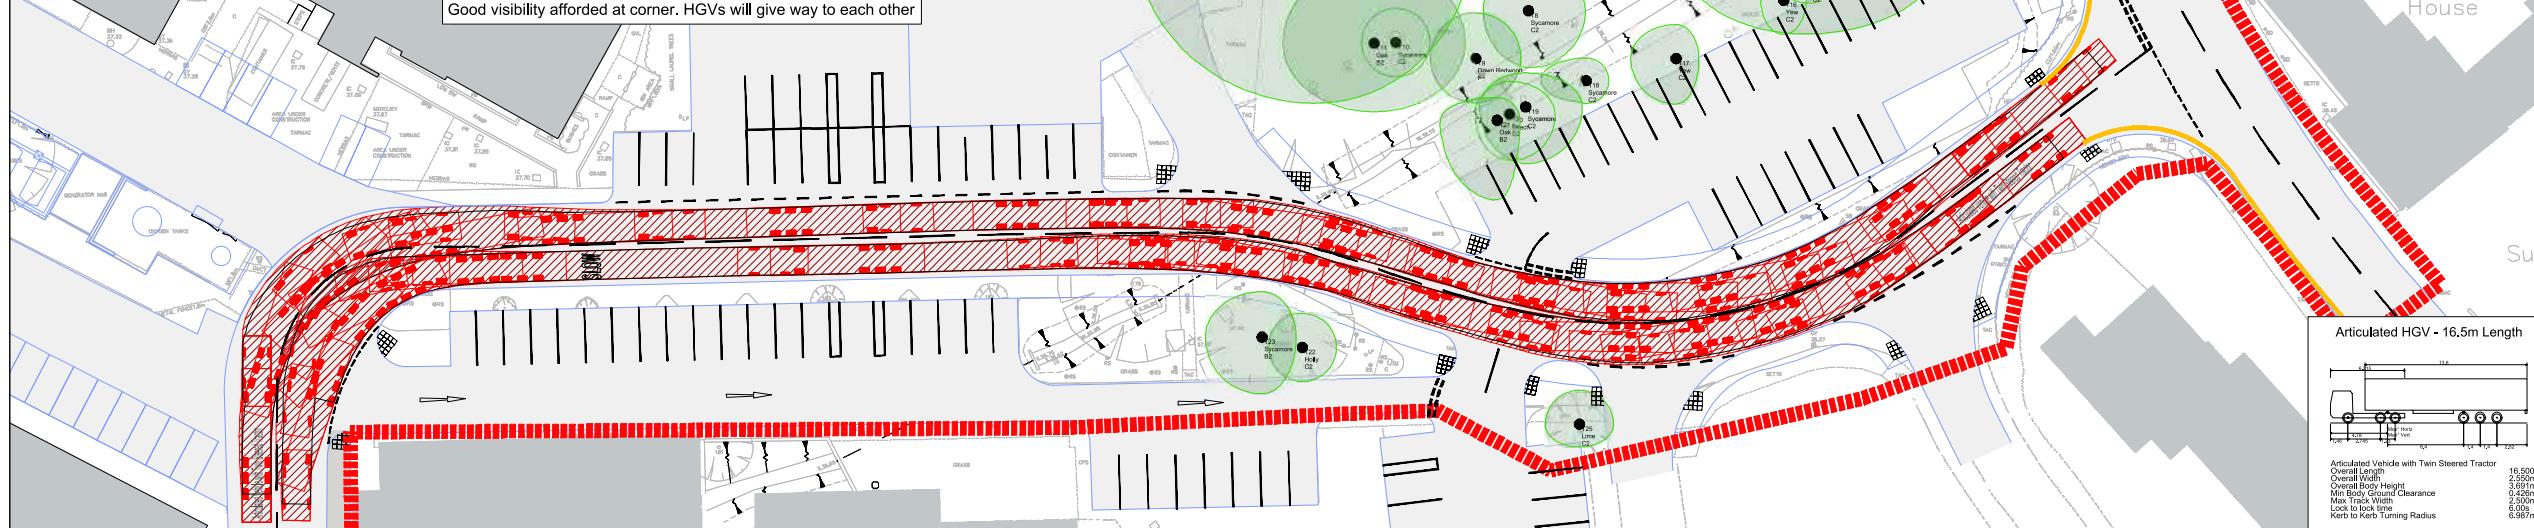

C01	25.05.22	AM	Published for planning submission	MF	MS
P03	26.04.22	AM	Third Issue-Status Amended	MF	MS
P02	21.04.22	AM	Second Issue	MF	MS
P01	17.02.22	CD	First Issue	JB	MS
Rev	Date	Drawn	Description	Ch'k'd	App'd

M **M**
MOTT MACDONALD


Ground floor
Royal Liver Building
Liverpool
L3 1JH
United Kingdom
T +44 (0)151 482 9910
F +44 (0)151 236 2985
W mottmac.com



Client	NHS The Hillingdon Hospitals NHS Foundation Trust
Title	

Hillingdon Hospital Redevelopment
Access Arrangement
Phase 1
Tracking Sheet 5

Designed	M S Davies	MSD	Eng check	J Brukin	JB
Drawn	C Drury	CD	Coordination		
Dwg check	J Brukin	JB	Approved	M Staniland	MS
Scale at A1	NTS	Status A2	Rev C01	Security STD	
Drawing Number	THHR_01-MMD-XX-XX-DR-U-1104				

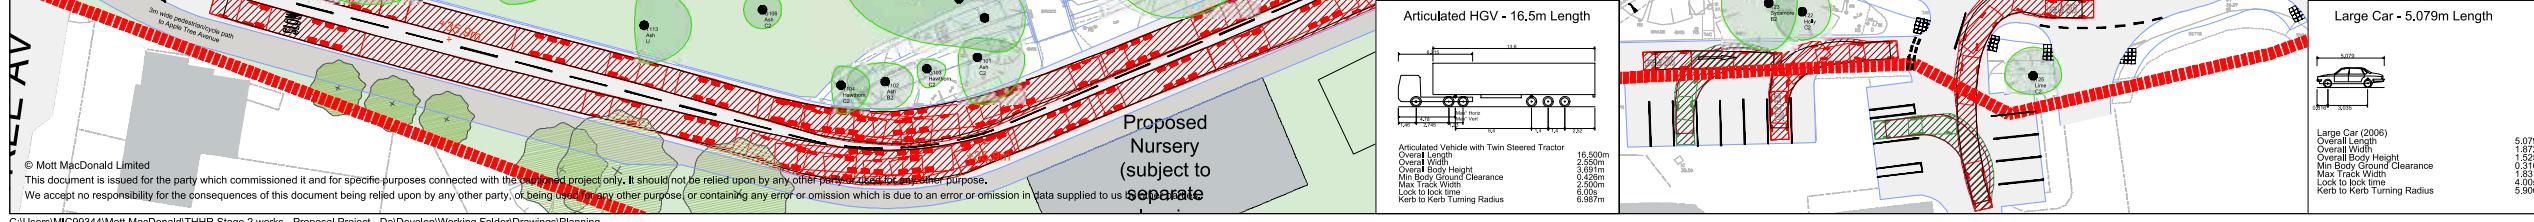

© Mott MacDonald Limited
This document is issued for the party which commissioned it and for specific purposes connected with the named project only. It should not be relied upon by any other party for any other purpose, We accept no responsibility for the consequences of this document being relied upon by any other party, of being used for any other purpose or containing any error or omission which is due to an error or omission in data supplied to us.