


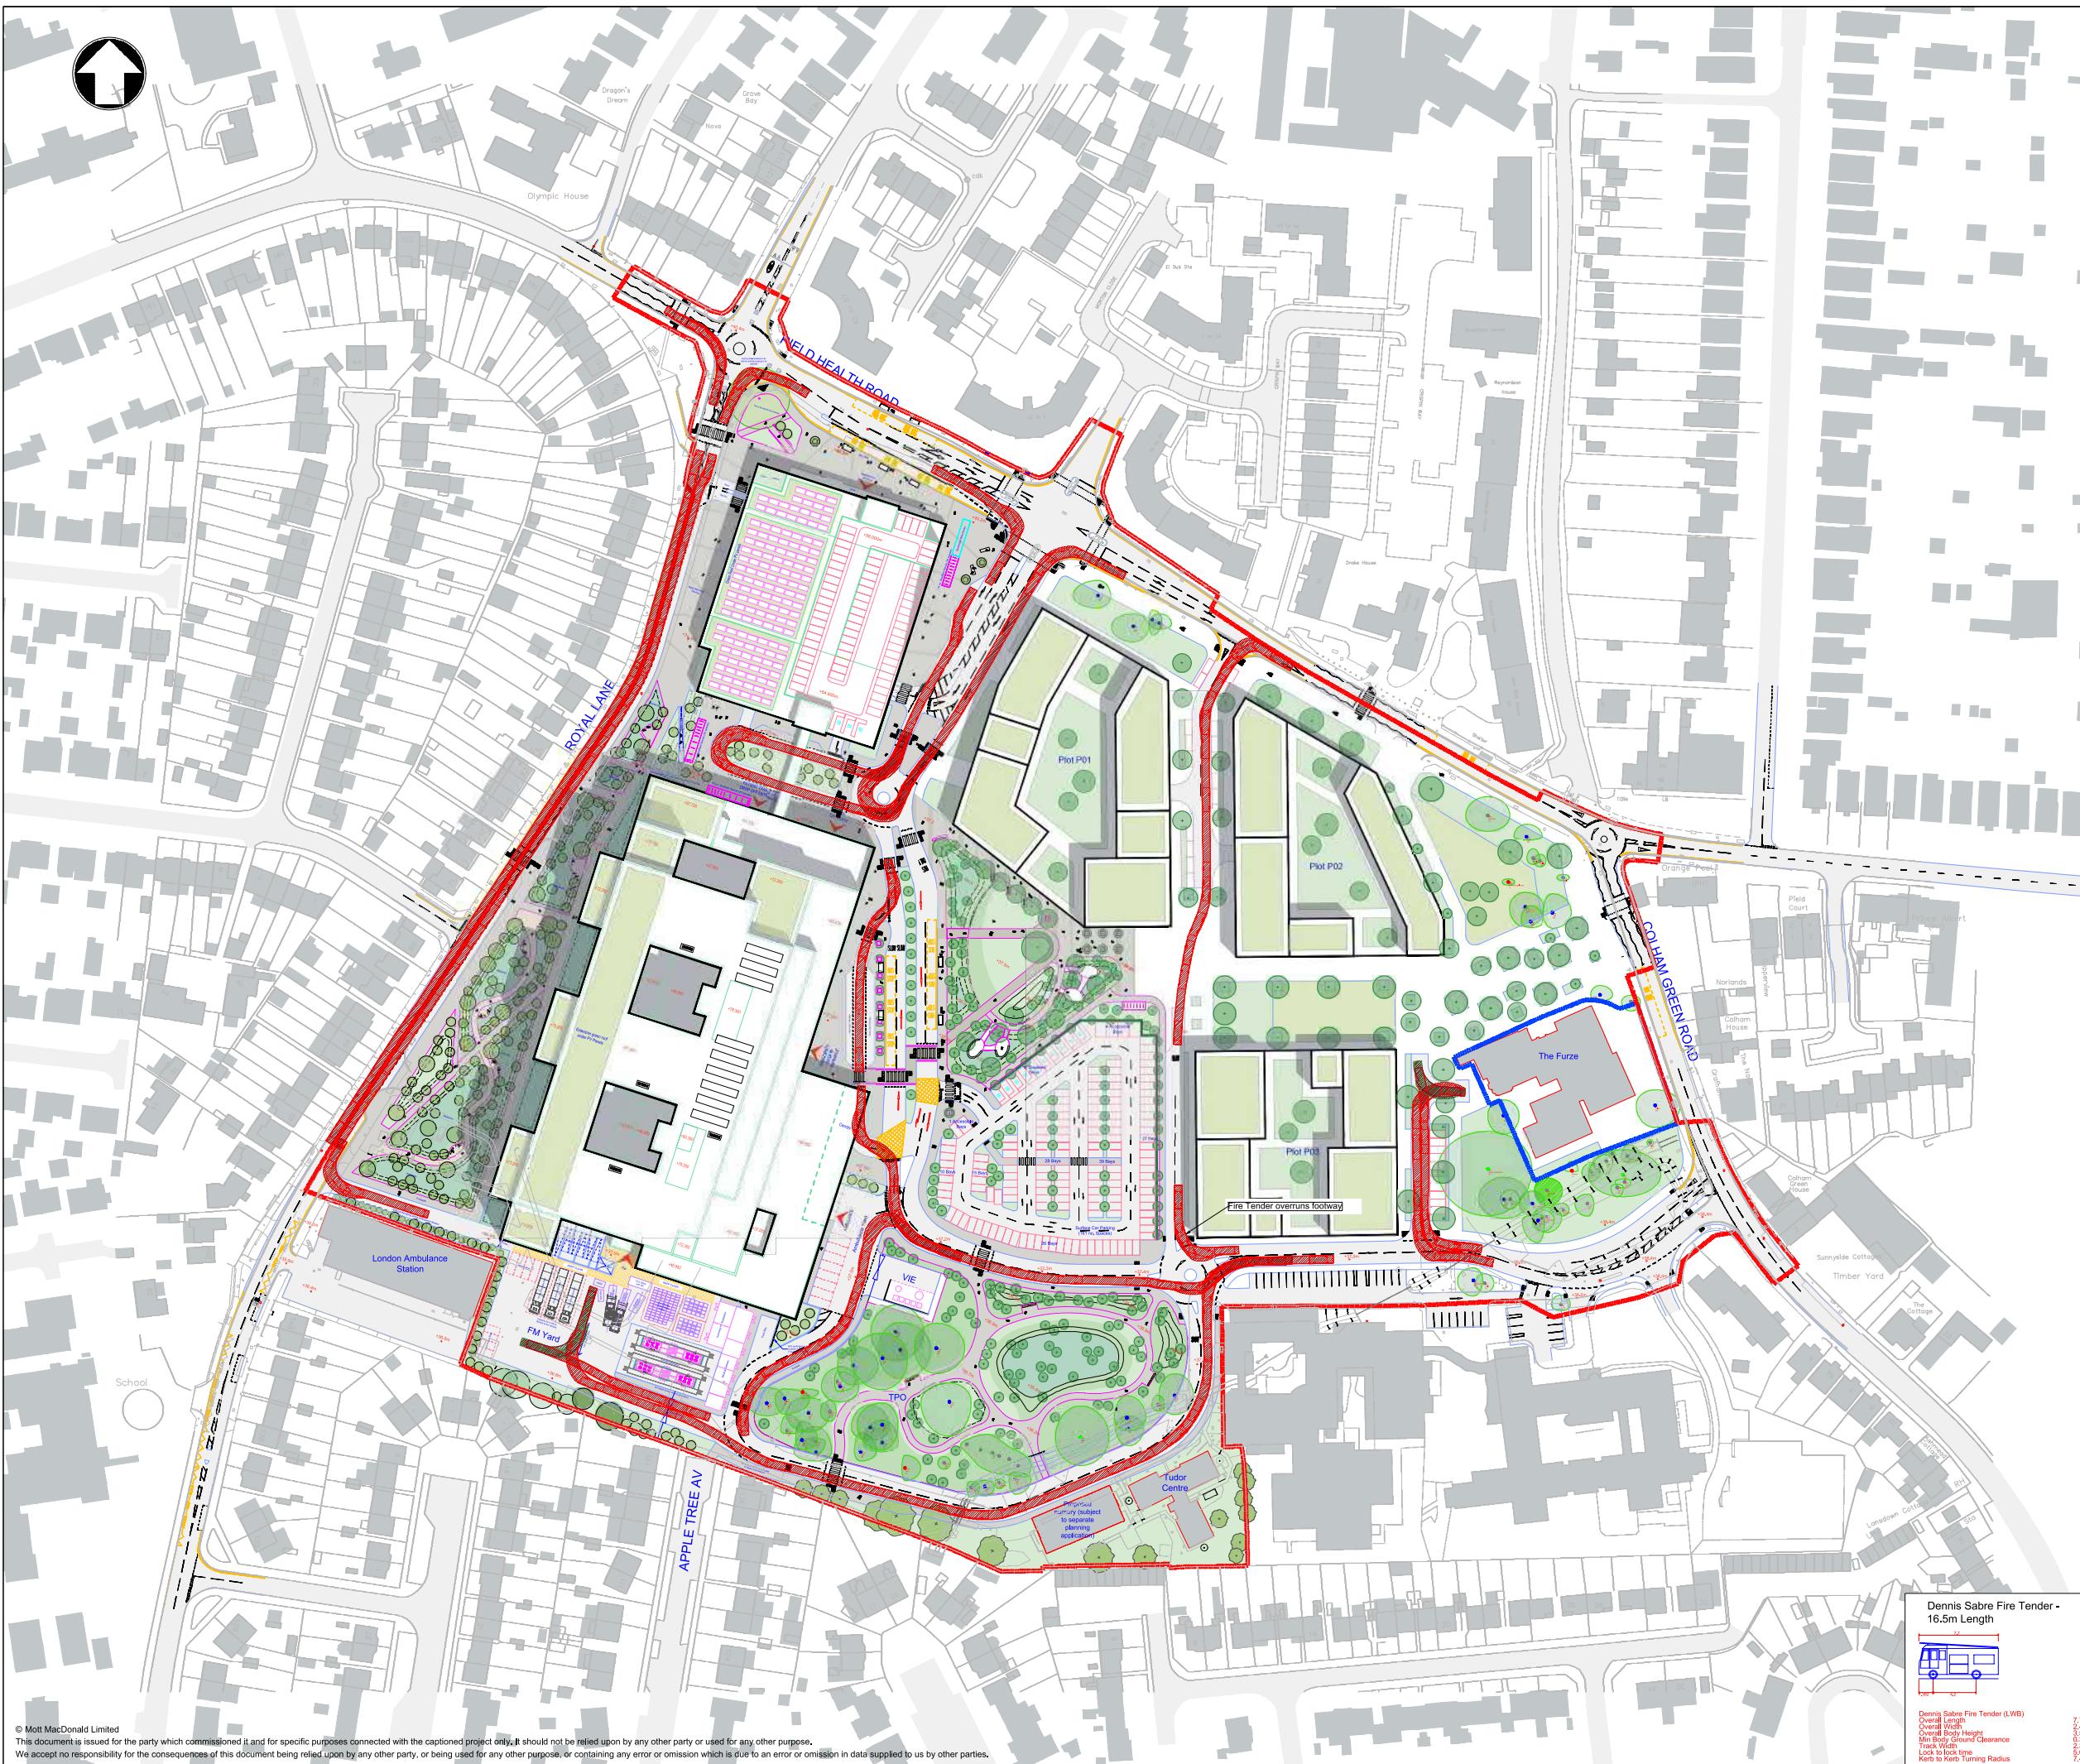

Notes						
Key to symbols						
Reference drawings						
01	25.05.22	AM	Published for planning submission		MF	MS
03	26.04.22	AM	Third Issue-Status Amended		MF	MS
02	21.04.22	AM	Second Issue		MF	MS
01	22.02.22	CD	First Issue		JB	MS
Rev	Date	Drawn	Description		Ch'k'd	App'd
M MOTT MACDONALD			Ground floor Royal Liver Building Liverpool L3 1JH United Kingdom T +44 (0)151 482 9910 F +44 (0)151 236 2985 W mottmac.com			
Client						
 The Hillingdon Hospitals <small>NHS Foundation Trust</small>						
Title						
Hillingdon Hospital Redevelopment Access Arrangement Phase 2 Tracking Sheet 3						
Designed	M S Davies		MSD	Eng check	J Burkin	
Drawn	C Drury		CD	Coordination		
Eng check	J Burkin		JB	Approved	M Staniland	
Scale at A1		Status		Rev	Security	
NTS		A2		C01	STD	
Drawing Number						
THHR_01-MMD-XX-XX-DR-U-2102						





Notes

Key to symbols

Reference drawings

C01	25.05.22	AM	Published for planning submission	MF	MS
P03	26.04.22	AM	Third Issue-Status Amended	MF	MS
P02	21.04.22	AM	Second Issue	MF	MS
P01	22.02.22	CD	First Issue	JB	MS
Rev	Date	Drawn	Description	Ch'k'd	App'd

M MOTT MACDONALD **M**
Ground floor
Royal Liver Building
Liverpool
L3 1JH
United Kingdom
T +44 (0)151 482 9910
F +44 (0)151 236 2985
W mottmac.com

Client



Title
Hillingdon Hospital Redevelopment
Access Arrangement
Phase 2
Tracking Sheet 5

Designed	M S Davies	MSD	Eng check	J Burkin	JB
Drawn	C Drury	CD	Coordination		
Dwg check	J Burkin	JB	Approved	M Staniland	MS
Scale at A1	1:1000	Status	Rev	Security	
	A2	C01	STD		

Drawing Number

THHR_01-MMD-XX-XX-DR-U-2104

Dennis Sabre Fire Tender - 16.5m Length

B. Phase 1b Site Layout Plans