

Notes

Key to symbols

Reference drawings

1. Phase 1 General Arrangement - THHR_01-MMD-XX-XX-DR-U-1000

2. Phase 1 Main Access/Peild Heath/Royal Lane - THHR_01-MMD-XX-XX-DR-U-1001

3. Phase 1 Service Access Road/Colham Green Road - THHR_01-MMD-XX-XX-DR-U-1003

4. SITE PLAN AS PROPOSED-WITH EXISTING HOSPITAL PRESENT THHR_01-IBI-XX-XX-DR-A-1000002

C01	25.05.22	AM	Published for planning submission	MF	MS
P03	26.04.22	AM	Third Issue-Status Amended	MF	MS
P02	21.04.22	AM	Second Issue	MF	MS
P01	22.02.22	MSD	First Issue	JB	MS
Rev	Date	Drawn	Description	Ch'k'd	App'd

M

M

MOTT

MACDONALD

Ground floor
Royal Liver Building
Liverpool
L3 1JH
United Kingdom
T +44 (0)151 482 9910
F +44 (0)151 236 2985
W mottmac.com

Client

The Hillingdon Hospitals
NHS Foundation Trust


Title

Hillingdon Hospital Redevelopment
Access Arrangement
Phase 1 - Service/Ambulance Yards
and A&E Drop Off

Designed	M S Davies	MSD	Eng check	J Burkin	JB
Drawn	M S Davies	MSD	Coordination		
Dwg check	J Burkin	JB	Approved	M Staniland	MS
Scale at A1	Status	Rev	Security		
1:500	A2	C01	STD		

Drawing Number

THHR_01-MMD-XX-XX-DR-U-1002

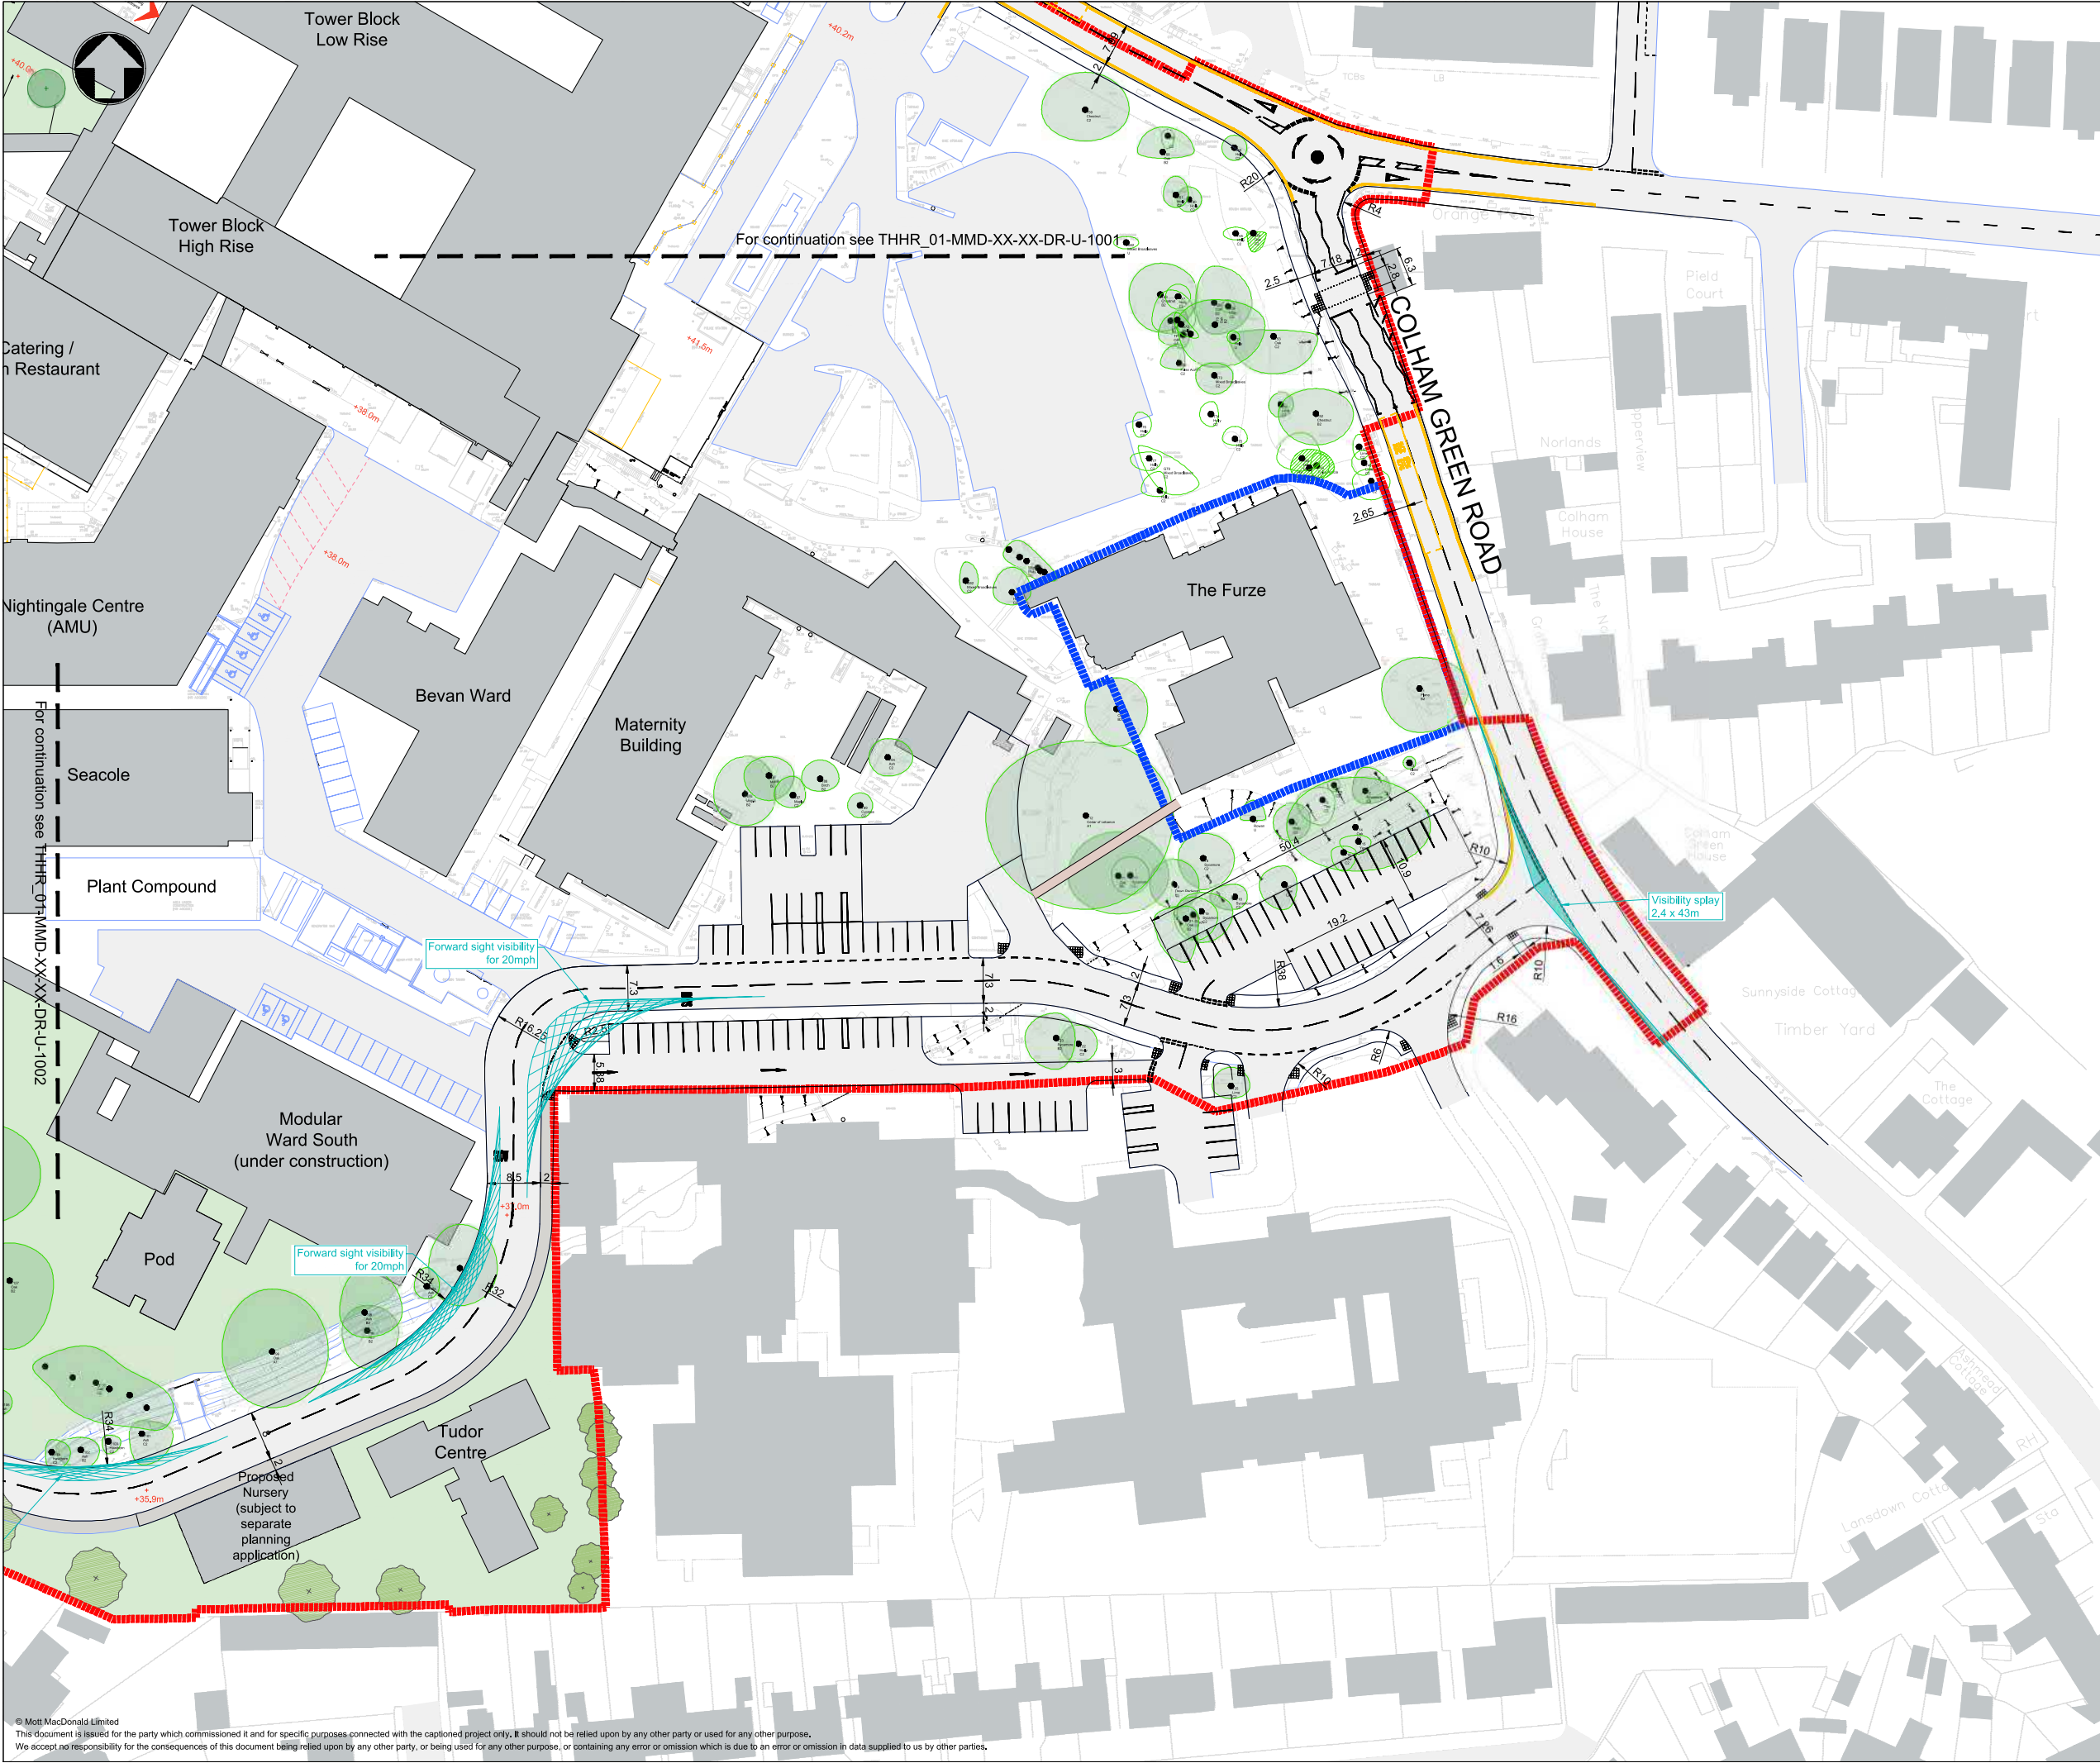

Notes

Key to symbols

Reference drawings

1.

Phase 1 General Arrangement -
THHR_01-MMD-XX-XX-DR-U-1000

2.

Phase 1 Main Access/Peild Heath/Royal Lane -
THHR_01-MMD-XX-XX-DR-U-1001

3.

Phase 1 Service Yard/Ambulance/A&E Drop Off -
THHR_01-MMD-XX-XX-DR-U-1002

4.

SITE PLAN AS PROPOSED-WITH EXISTING
HOSPITAL PRESENT
THHR_01-IBI-XX-XX-DR-A-100002

C01	25.05.22	AM	Published for planning submission	MF	MS
P03	26.04.22	AM	Third Issue-Status Amended	MF	MS
P02	21.04.22	AM	Second Issue	MF	MS
P01	22.02.22	MSD	First Issue	JB	MS
Rev	Date	Drawn	Description	Ch'k'd	App'd

M

MOTT
MACDONALD

Ground floor
Royal Liver Building
Liverpool
L3 1JH
United Kingdom
T +44 (0)151 482 9910
F +44 (0)151 236 2985
W mottmac.com

Client

Title

Hillingdon Hospital Redevelopment
Access Arrangement
Phase 1
Service Access/Colham Green Road

Designed	M S Davies	MSD	Eng check	J Burkin	JB
Drawn	M S Davies	MSD	Coordination		
Dwg check	J Burkin	JB	Approved	M Staniland	MS
Scale at A1	Status	Rev	Security		
1:500	A2	C01	STD		

Drawing Number

THHR_01-MMD-XX-XX-DR-U-1003



Notes

Key to symbols

- Reference drawings
1.

Phase 2 Main Access/Peild Heath/Royal Lane -
THHR_01-MMD-XX-XX-DR-U-2001
2.

Phase 2 Service Yard/Ambulance/A&E Drop Off -
THHR_01-MMD-XX-XX-DR-U-2002
3.

Phase 2 Service Access Road/Colham Green Road -
THHR_01-MMD-XX-XX-DR-U-2003
4.

SITE PLAN AS PROPOSED
THHR_01-01-IBI-XX-XX-DR-A-100003

C01	25.05.22	AM	Published for planning submission	MF	MS
P03	26.04.22	AM	Third Issue-Status Amended	MF	MS
P02	21.04.22	AM	Second Issue	MF	MS
P01	23.02.22	MSD	First Issue	JB	MS
Rev	Date	Drawn	Description	Ch'k'd	App'd

M

M

MOTT

MACDONALD

Ground floor

Royal Liver Building

Liverpool

L3 1JH

United Kingdom

T +44 (0)151 482 9910

F +44 (0)151 236 2985

W mottmac.com

Client

NHS

The Hillingdon Hospitals

NHS Foundation Trust

Title

Hillingdon Hospital Redevelopment
Access Arrangement
Phase 2
General Arrangement

Designed	M S Davies	MSD	Eng check	J Burkin	JB
Drawn	M S Davies	MSD	Coordination		
Dwg check	J Burkin	JB	Approved	M Staniland	MS
Scale at A1	Status	Rev	Security		
1:1000	A2	C01	STD		
Drawing Number					
THHR_01-MMD-XX-XX-DR-U-2000					