


Existing Side Elevation

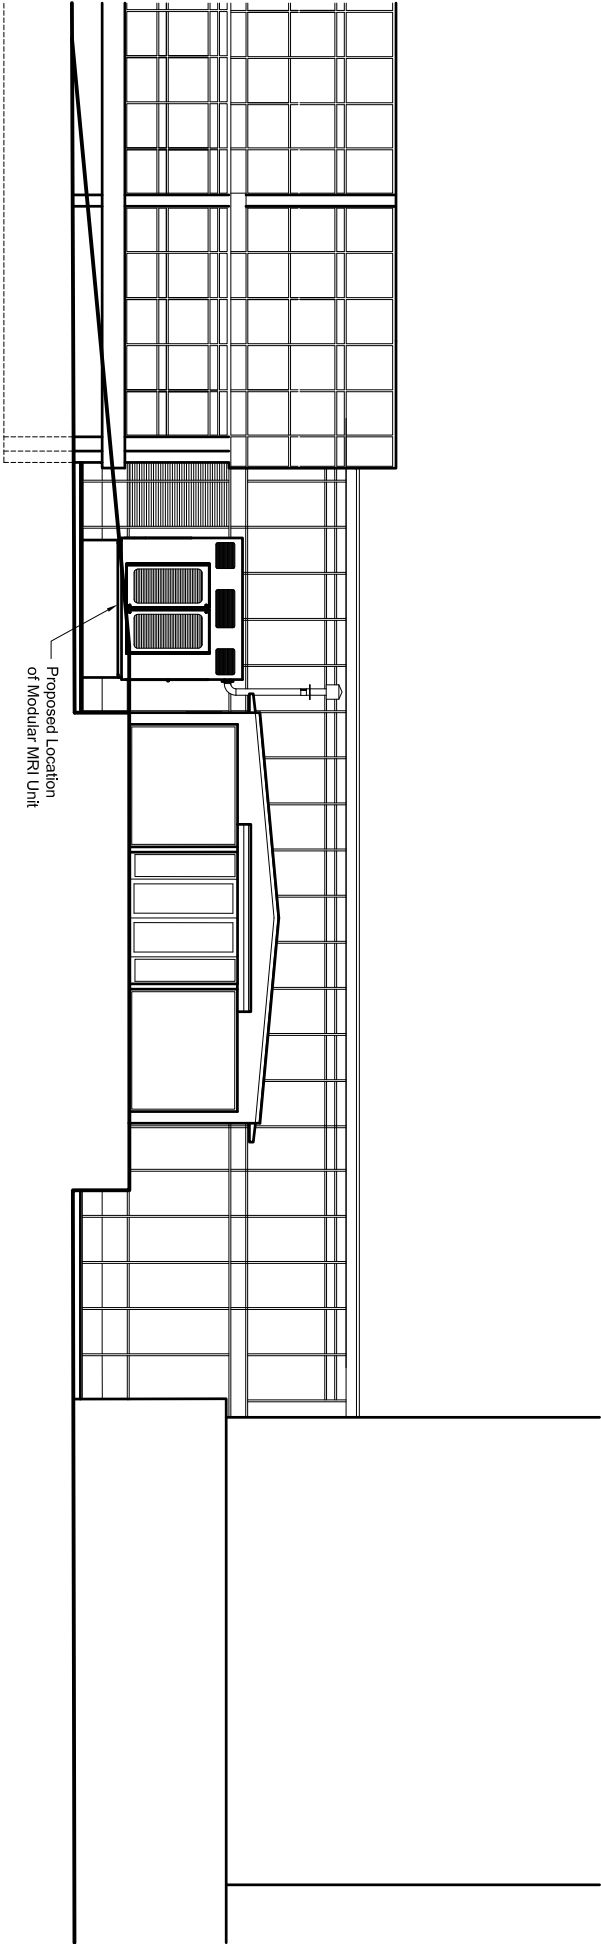

Proposed Side Elevation

<div>The Hillingdon Hospitals</div> <div>Estates Department</div> <div>Field Heath Road</div> <div>Uxbridge</div> <div>Widdx UB8 3NN</div> <div>01895 279593</div>		<div>Project</div> <div>Hillingdon Hospital</div> <div>Proposed Temporary MRI Unit</div> <div>-</div>	<div>Drawing</div> <div>Existing and Proposed Elevations</div>		<div>Drawn by</div> <div>IV</div>	<div>Scale</div> <div>1:200</div>
			<div>Date</div> <div>Feb 23</div>	<div>Cad ref</div> <div>temp/sand/mri</div>		
			<div>DRG No</div> <div>03</div>		<div>REV</div>	