
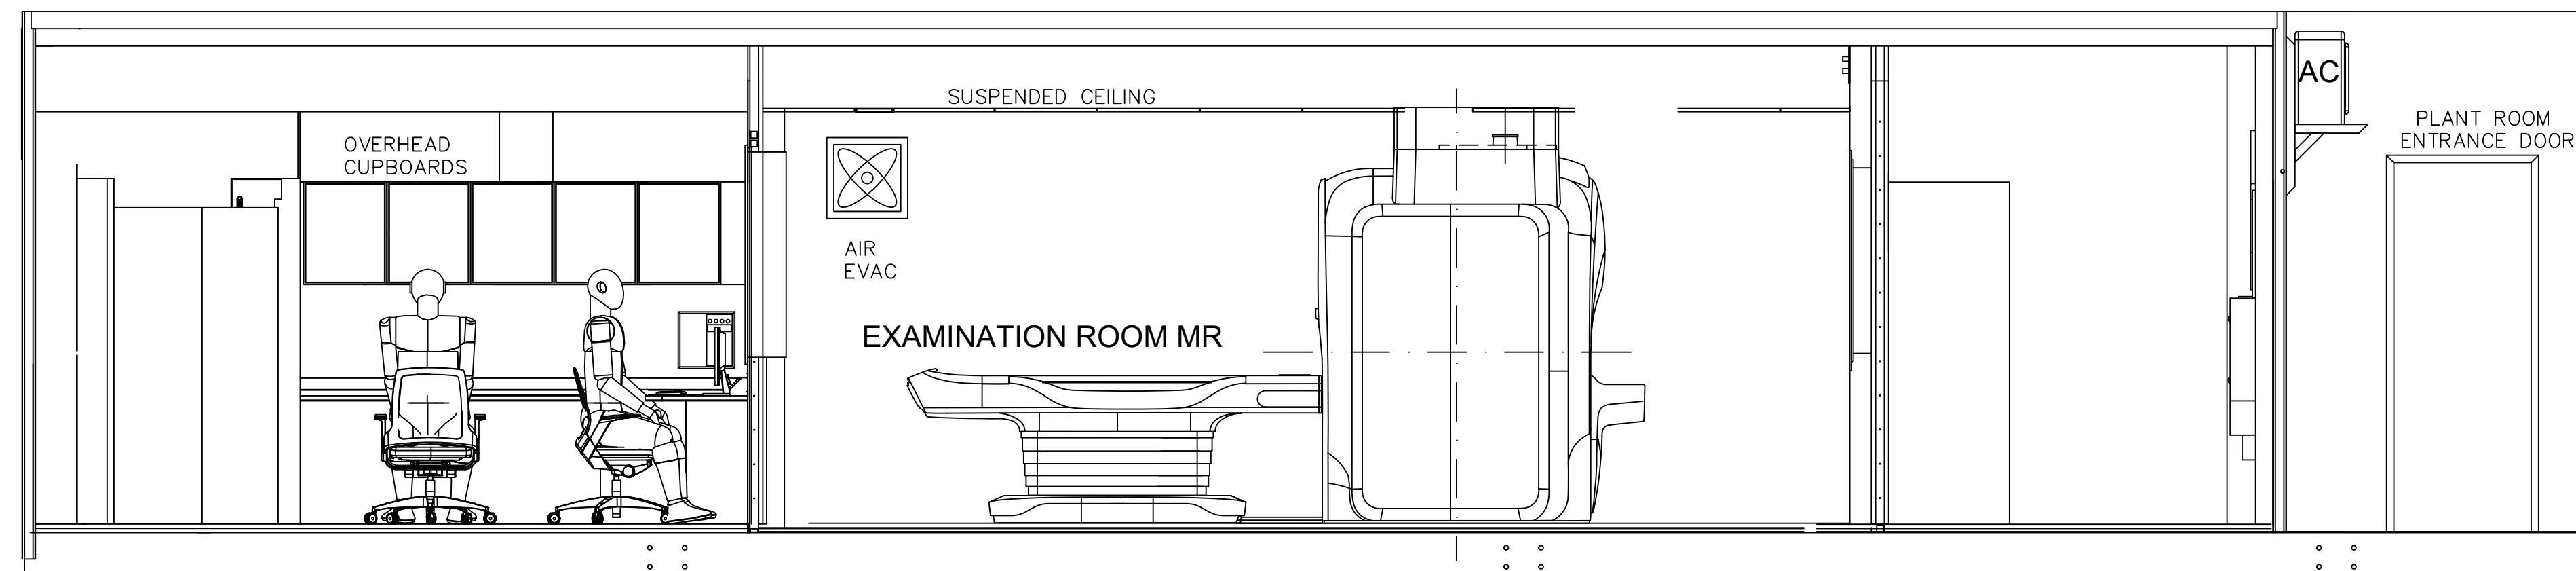


SECTION AA
6534

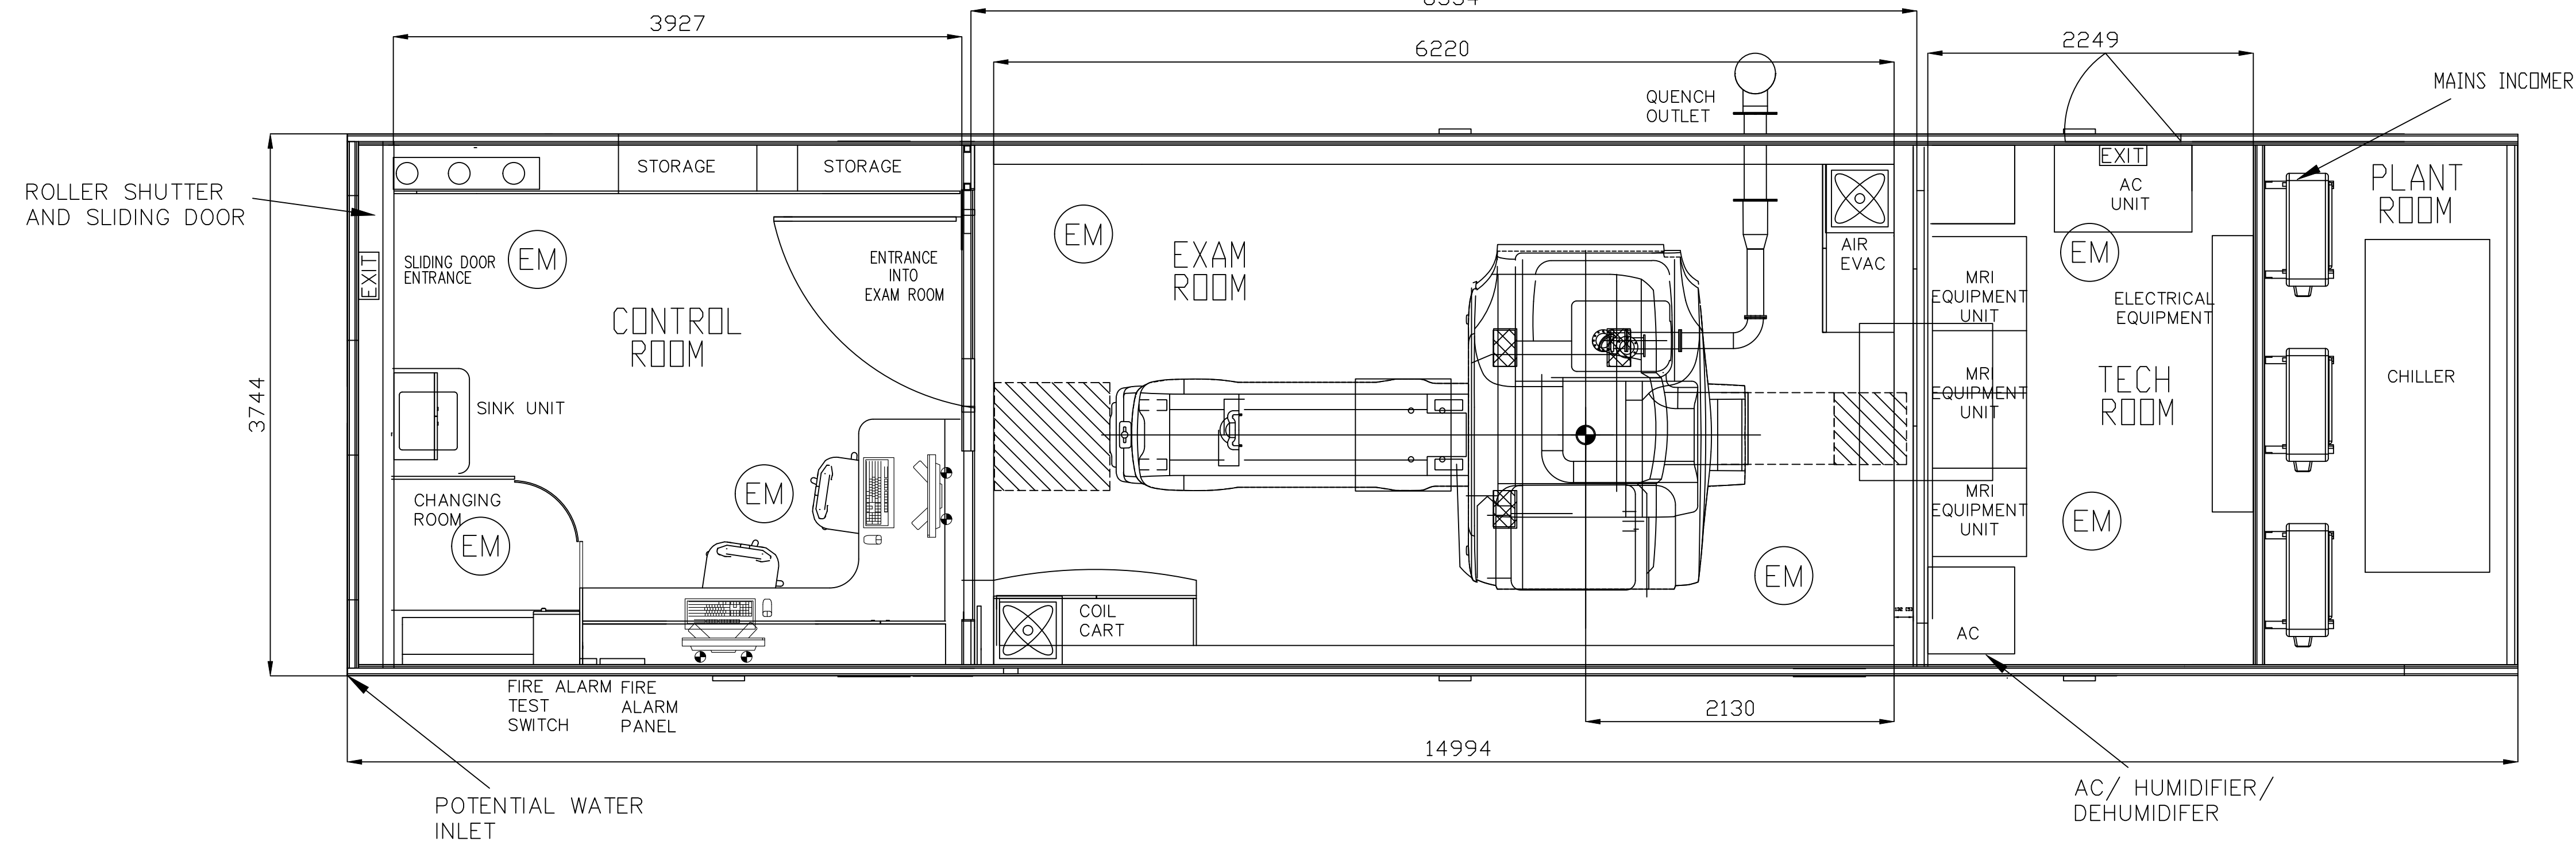

SECTION BB

Bence
Great Western Business Park,
Armstrong Way,
Yate, Bristol
BS17 5NG

Telephone: 01454 310909
Fax: 01454 321665

Client	HILLINGDON HOSPITAL SOLA MRI
Title	GENERAL ARRANGEMENT
Scale	1:30
Drawn	JASON PERKINS
Date	09/12/2022
Drwg No.	WHB4060-002
Job No.	13266
Ex. Class	

Tolerance	0-500mm ± 1mm	OVER 2000mm ± 3mm
	500-2000 ± 2mm	STRUCTURAL ± 3mm
		ANGULAR ± 0.5

Controlled Issue No.	Date	Uncontrolled Amendment
1	09/12/22	ORIGINAL ISSUE
2	30/01/23	UPDATED FROM MEETING
3	23/02/23	TECH ROOM CABINETS MOVED TO SUIT AC UNIT

Customer approval when appropriate

Please sign and date approval
of specification/drawing
and return

Signed

Date

CONDITIONS OF ISSUE

THIS DRAWING IS THE PROPERTY OF WH BENICE LTD AND IS
ISSUED ON THE CONDITION THAT COPYRIGHT IS RESERVED.
IT IS NOT TO BE COPIED EITHER WHOLLY OR IN PART WITHOUT
THE CONSENT IN WRITING OF WH BENICE LTD.
WH BENICE RESERVE THE RIGHT TO CHARGE FOR THE DESIGN
WORK UNDERTAKEN IN PRODUCING THIS DRAWING.
DRAWINGS FOR QUOTATION PURPOSES ARE PRODUCED ON THE
UNDERSTANDING THAT THE CUSTOMER WILL NOT BE CHARGED
SUBJECT TO THE CONTRACT BEING PLACED WITH WH BENICE.
ALL WELD PROCEDURES MUST COMPLY TO BS EN ISO 15614-1