


Disclaimer:
Do not scale off this drawing; All dimension to be checked on site; All dimension are indicated in millimetres unless otherwise stated; Refer to Drawing Issue Sheet for purpose of issue; If in doubt ask. © Llewelyn Davies Weeks

INDEX	MODIFICATION	DATE
P01	Stage 3 Issue	24-05-2024
P02	Client updates	29-08-2024
P03	Final client updates	12-09-2024
P04	Further client instruction amendments	04-10-2024

- CONTRACTORS TO CONFIRM NO ASBESTOS IS PRESENT
- ALL EXISTING ITEMS TO REMAIN SHALL BE PROTECTED DURING DEMOLITION AND NEW CONSTRUCTION
- CARE TO BE TAKEN DURING DEMOLITION TO RECYCLE ALL MATERIALS WHERE POSSIBLE

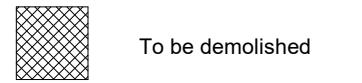

To be demolished



We invest in people Platinum

SERVICES CONSULTANTS

Ingleton Wood

COST CONSULTANTS

AECOM

STRUCTURAL CONSULTANTS

Ingleton Wood

ARCHITECTS

Llewelyn Davies

CLIENT

Hillingdon Hospital Extension NHS Trust

PROJECT NAME

Tudor Centre Extension

PROJECT NUMBER PROJECT STAGE

LD30-1041-01 Planning

DRAWING TITLE

Level 0 Demolition GA

DRAWING NUMBER INDEX



THHTCP2-LDW-ZZ-00-D-A-0121 -P04

DATE SCALE

29/04/2024 1 : 200@A3

**LLEWELYN
DAVIES**

The Rookery | 3rd Floor | 2 Dyott Street | London | WC1A 1DE
T +44(0)20 7907 7900 | www.ldavies.com

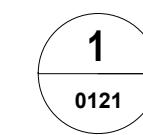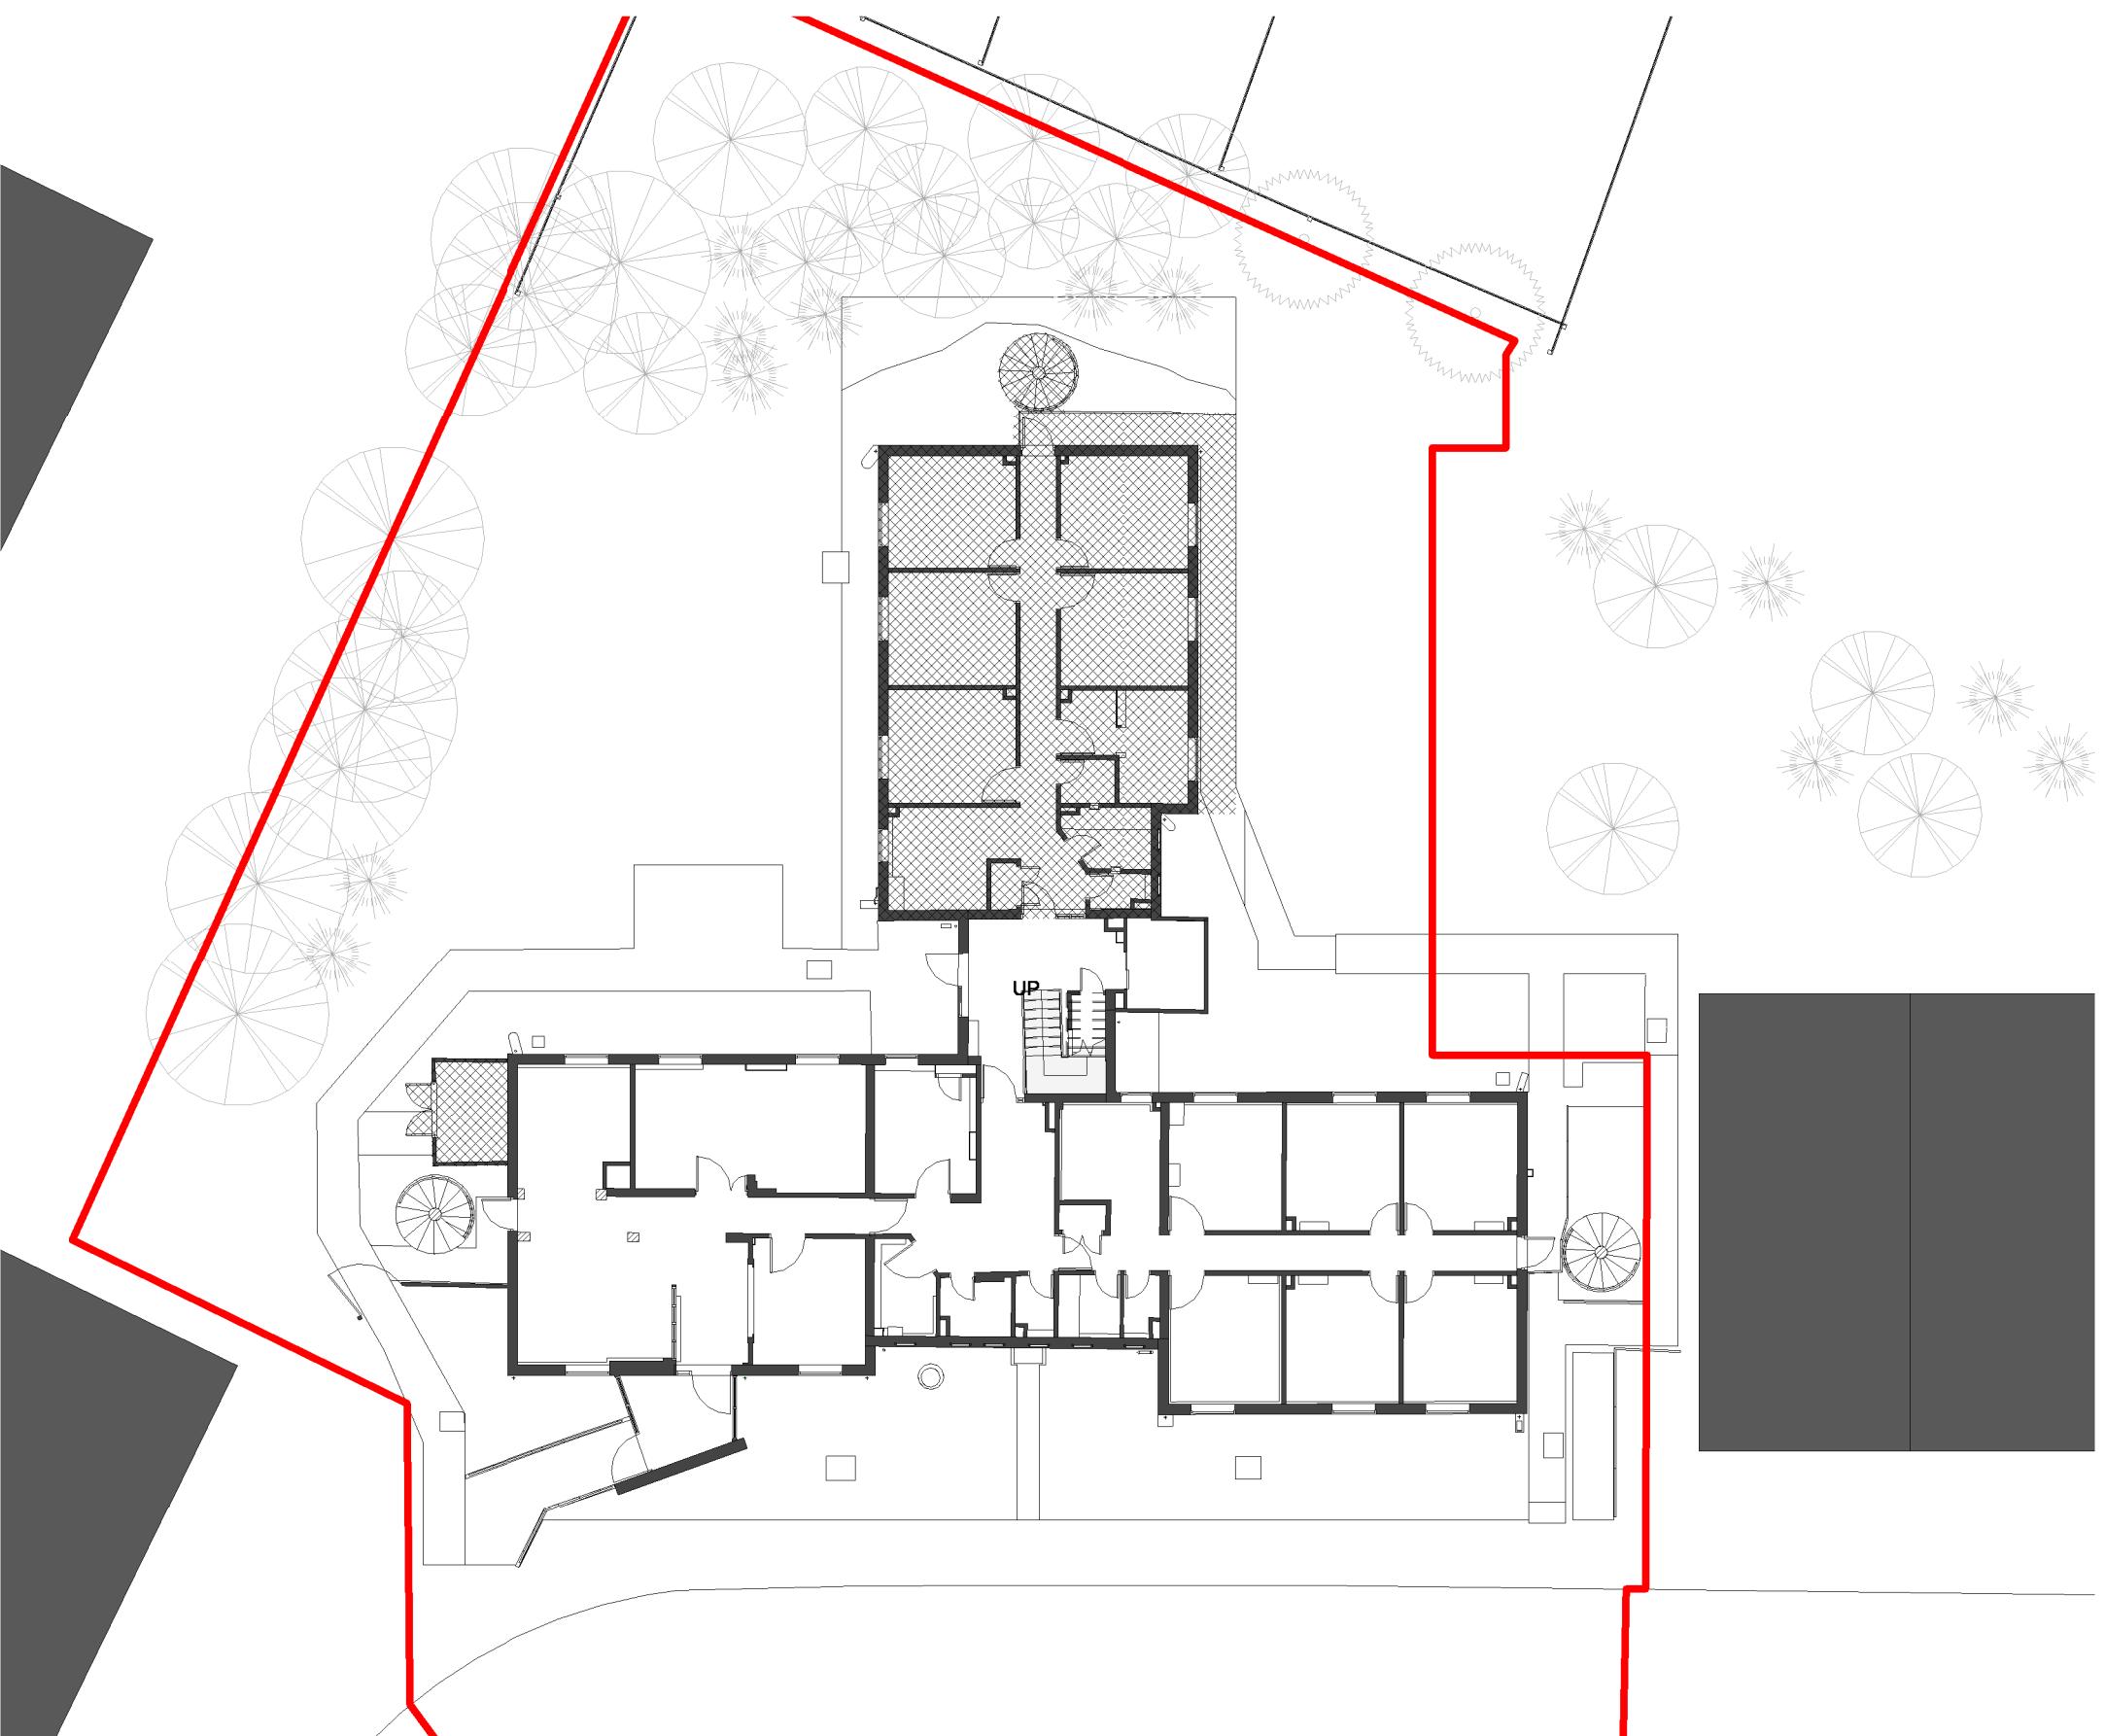

Level 0 Existing GA Demolition

1 : 200

Planning Application Boundary Legend


- Site Boundary for Planning (Red line)
- Hospital Boundary (Blue line)



Disclaimer:
Do not scale off this drawing; All dimension to be checked on site; All dimension are indicated in millimetres unless otherwise stated; Refer to Drawing Issue Sheet for purpose of issue; If in doubt ask. © Llewelyn Davies Weeks

INDEX	MODIFICATION	DATE
P01	Stage 3 Issue	24-05-2024
P02	Client updates	29-08-2024
P03	Final client updates	12-09-2024
P04	Demolition Notes: Further client instruction amendments	04-10-2024

- CONTRACTORS TO CONFIRM NO ASBESTOS IS PRESENT
- ALL EXISTING ITEMS TO REMAIN SHALL BE PROTECTED DURING DEMOLITION AND NEW CONSTRUCTION
- CARE TO BE TAKEN DURING DEMOLITION TO RECYCLE ALL MATERIALS WHERE POSSIBLE

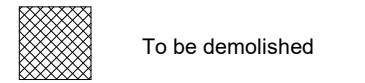

To be demolished

GRAHAM INVESTORS IN PEOPLE™
We invest in people Platinum

SERVICES CONSULTANTS

Ingleton Wood

COST CONSULTANTS

AECOM

STRUCTURAL CONSULTANTS

Ingleton Wood

ARCHITECTS

Llewelyn Davies

CLIENT

Hillingdon Hospital Extension NHS Trust

PROJECT NAME

Tudor Centre Extension

PROJECT NUMBER

LD30-1041-01

PROJECT STAGE

DRAWING TITLE

Level 1 Demolition GA

DRAWING NUMBER

THHTCP2-LDW-ZZ-01-D-A-0122

INDEX

-P04


DATE

29/04/2024

SCALE


1 : 200@A3

LLEWELYN DAVIES
The Rookery | 3rd Floor | 2 Dyott Street | London | WC1A 1DE
T +44(0)20 7907 7900 | www.ldavies.com

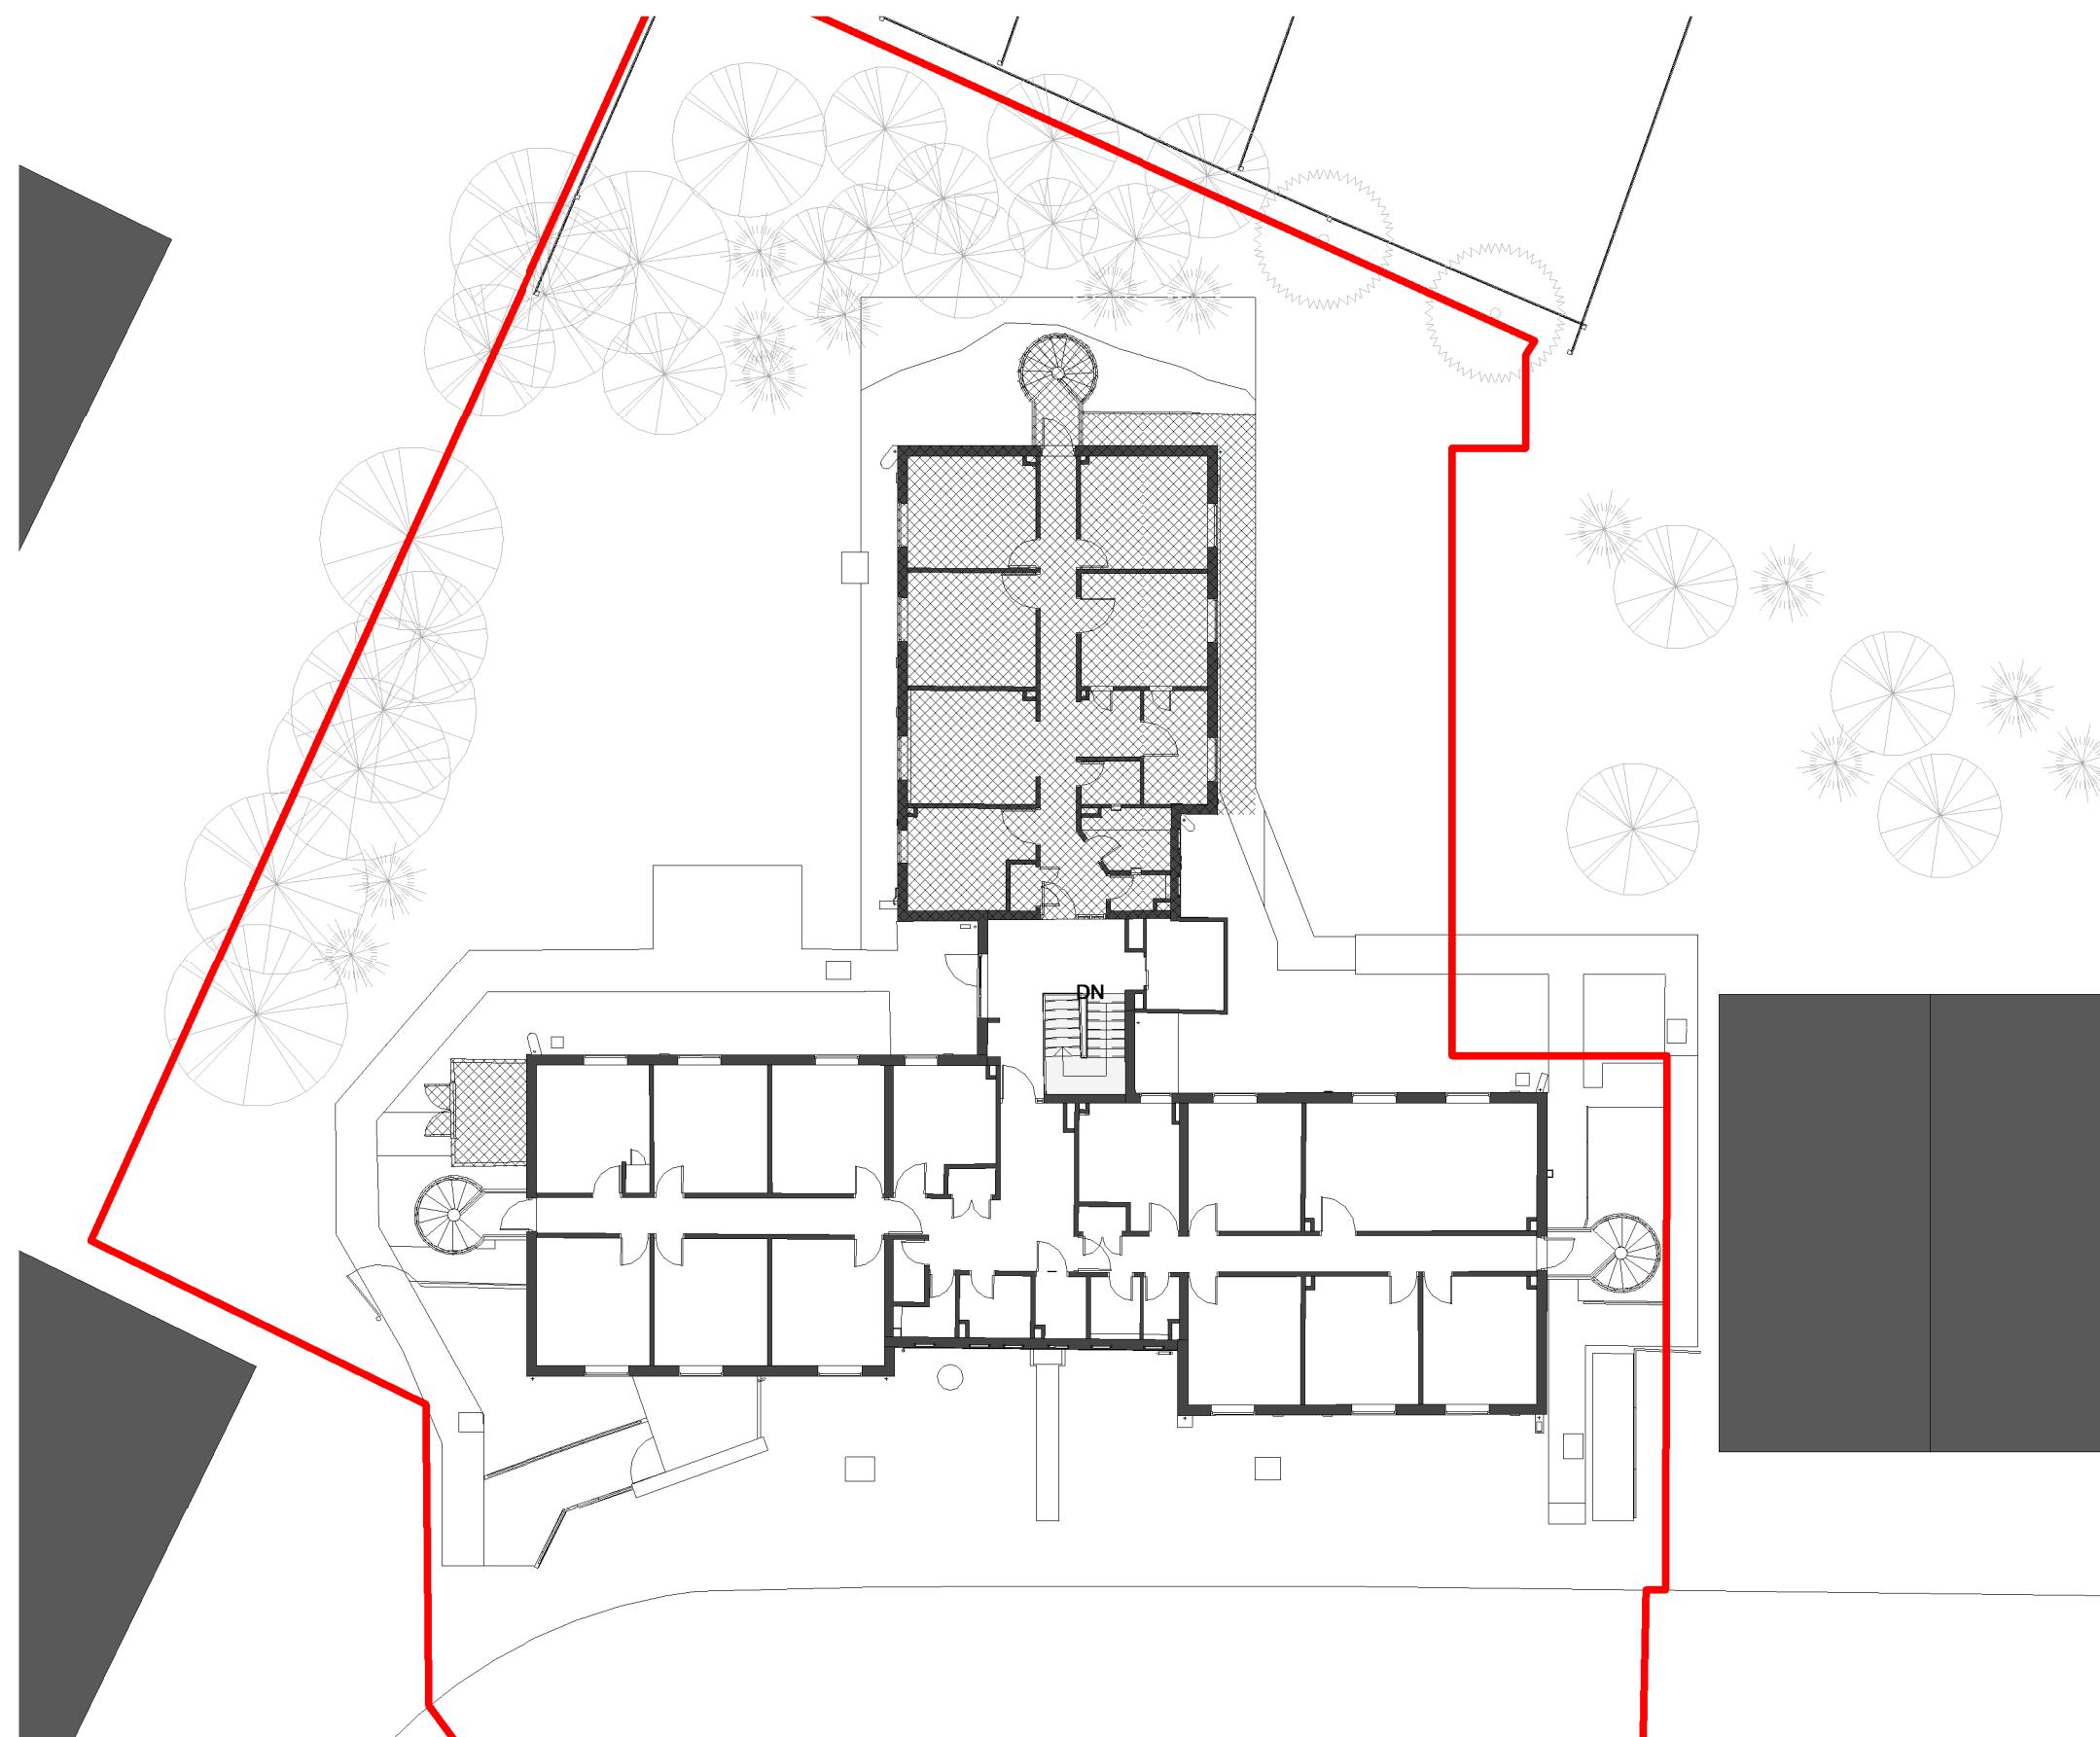

Planning Application Boundary Legend

- Site Boundary for Planning
- Hospital Boundary

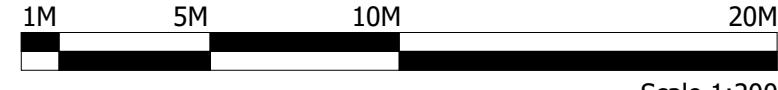

Scale 1:200

1
0122


Level 1 Existing GA Demolition

1 : 200

Disclaimer:
Do not scale off this drawing; All dimension to be checked on site; All dimension are indicated in millimetres unless otherwise stated; Refer to Drawing Issue Sheet for purpose of issue; If in doubt ask. © Llewelyn Davies Weeks

INDEX	MODIFICATION	DATE
P01	Stage 3 Issue	24-05-2024
P02	Client updates	29-08-2024
P03	Final client updates	12-09-2024
P04	Further client instruction amendments	04-10-2024

- CONTRACTORS TO CONFIRM NO ASBESTOS IS PRESENT
- ALL EXISTING ITEMS TO REMAIN SHALL BE PROTECTED DURING DEMOLITION AND NEW CONSTRUCTION
- CARE TO BE TAKEN DURING DEMOLITION TO RECYCLE ALL MATERIALS WHERE POSSIBLE

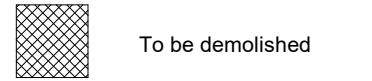

To be demolished

GRAHAM INVESTORS IN PEOPLE™
We invest in people Platinum

SERVICES CONSULTANTS

Ingleton Wood

COST CONSULTANTS

AECOM

STRUCTURAL CONSULTANTS

Ingleton Wood

ARCHITECTS

Llewelyn Davies

CLIENT

Hillingdon Hospital Extension NHS Trust

PROJECT NAME

Tudor Centre Extension

PROJECT NUMBER PROJECT STAGE

LD30-1041-01 Planning

DRAWING TITLE

Level Roof Demolition GA

DRAWING NUMBER INDEX

THHTCP2-LDW-ZZ-RF-D-A-0123 -P04


DATE SCALE

29/04/2024 1 : 200@A3

**LLEWELYN
DAVIES**

The Rookery | 3rd Floor | 2 Dyott Street | London | WC1A 1DE
T +44(0)20 7907 7900 | www.ldavies.com

© Copyright 2020 Llewelyn Davies Weeks, All Rights Reserved

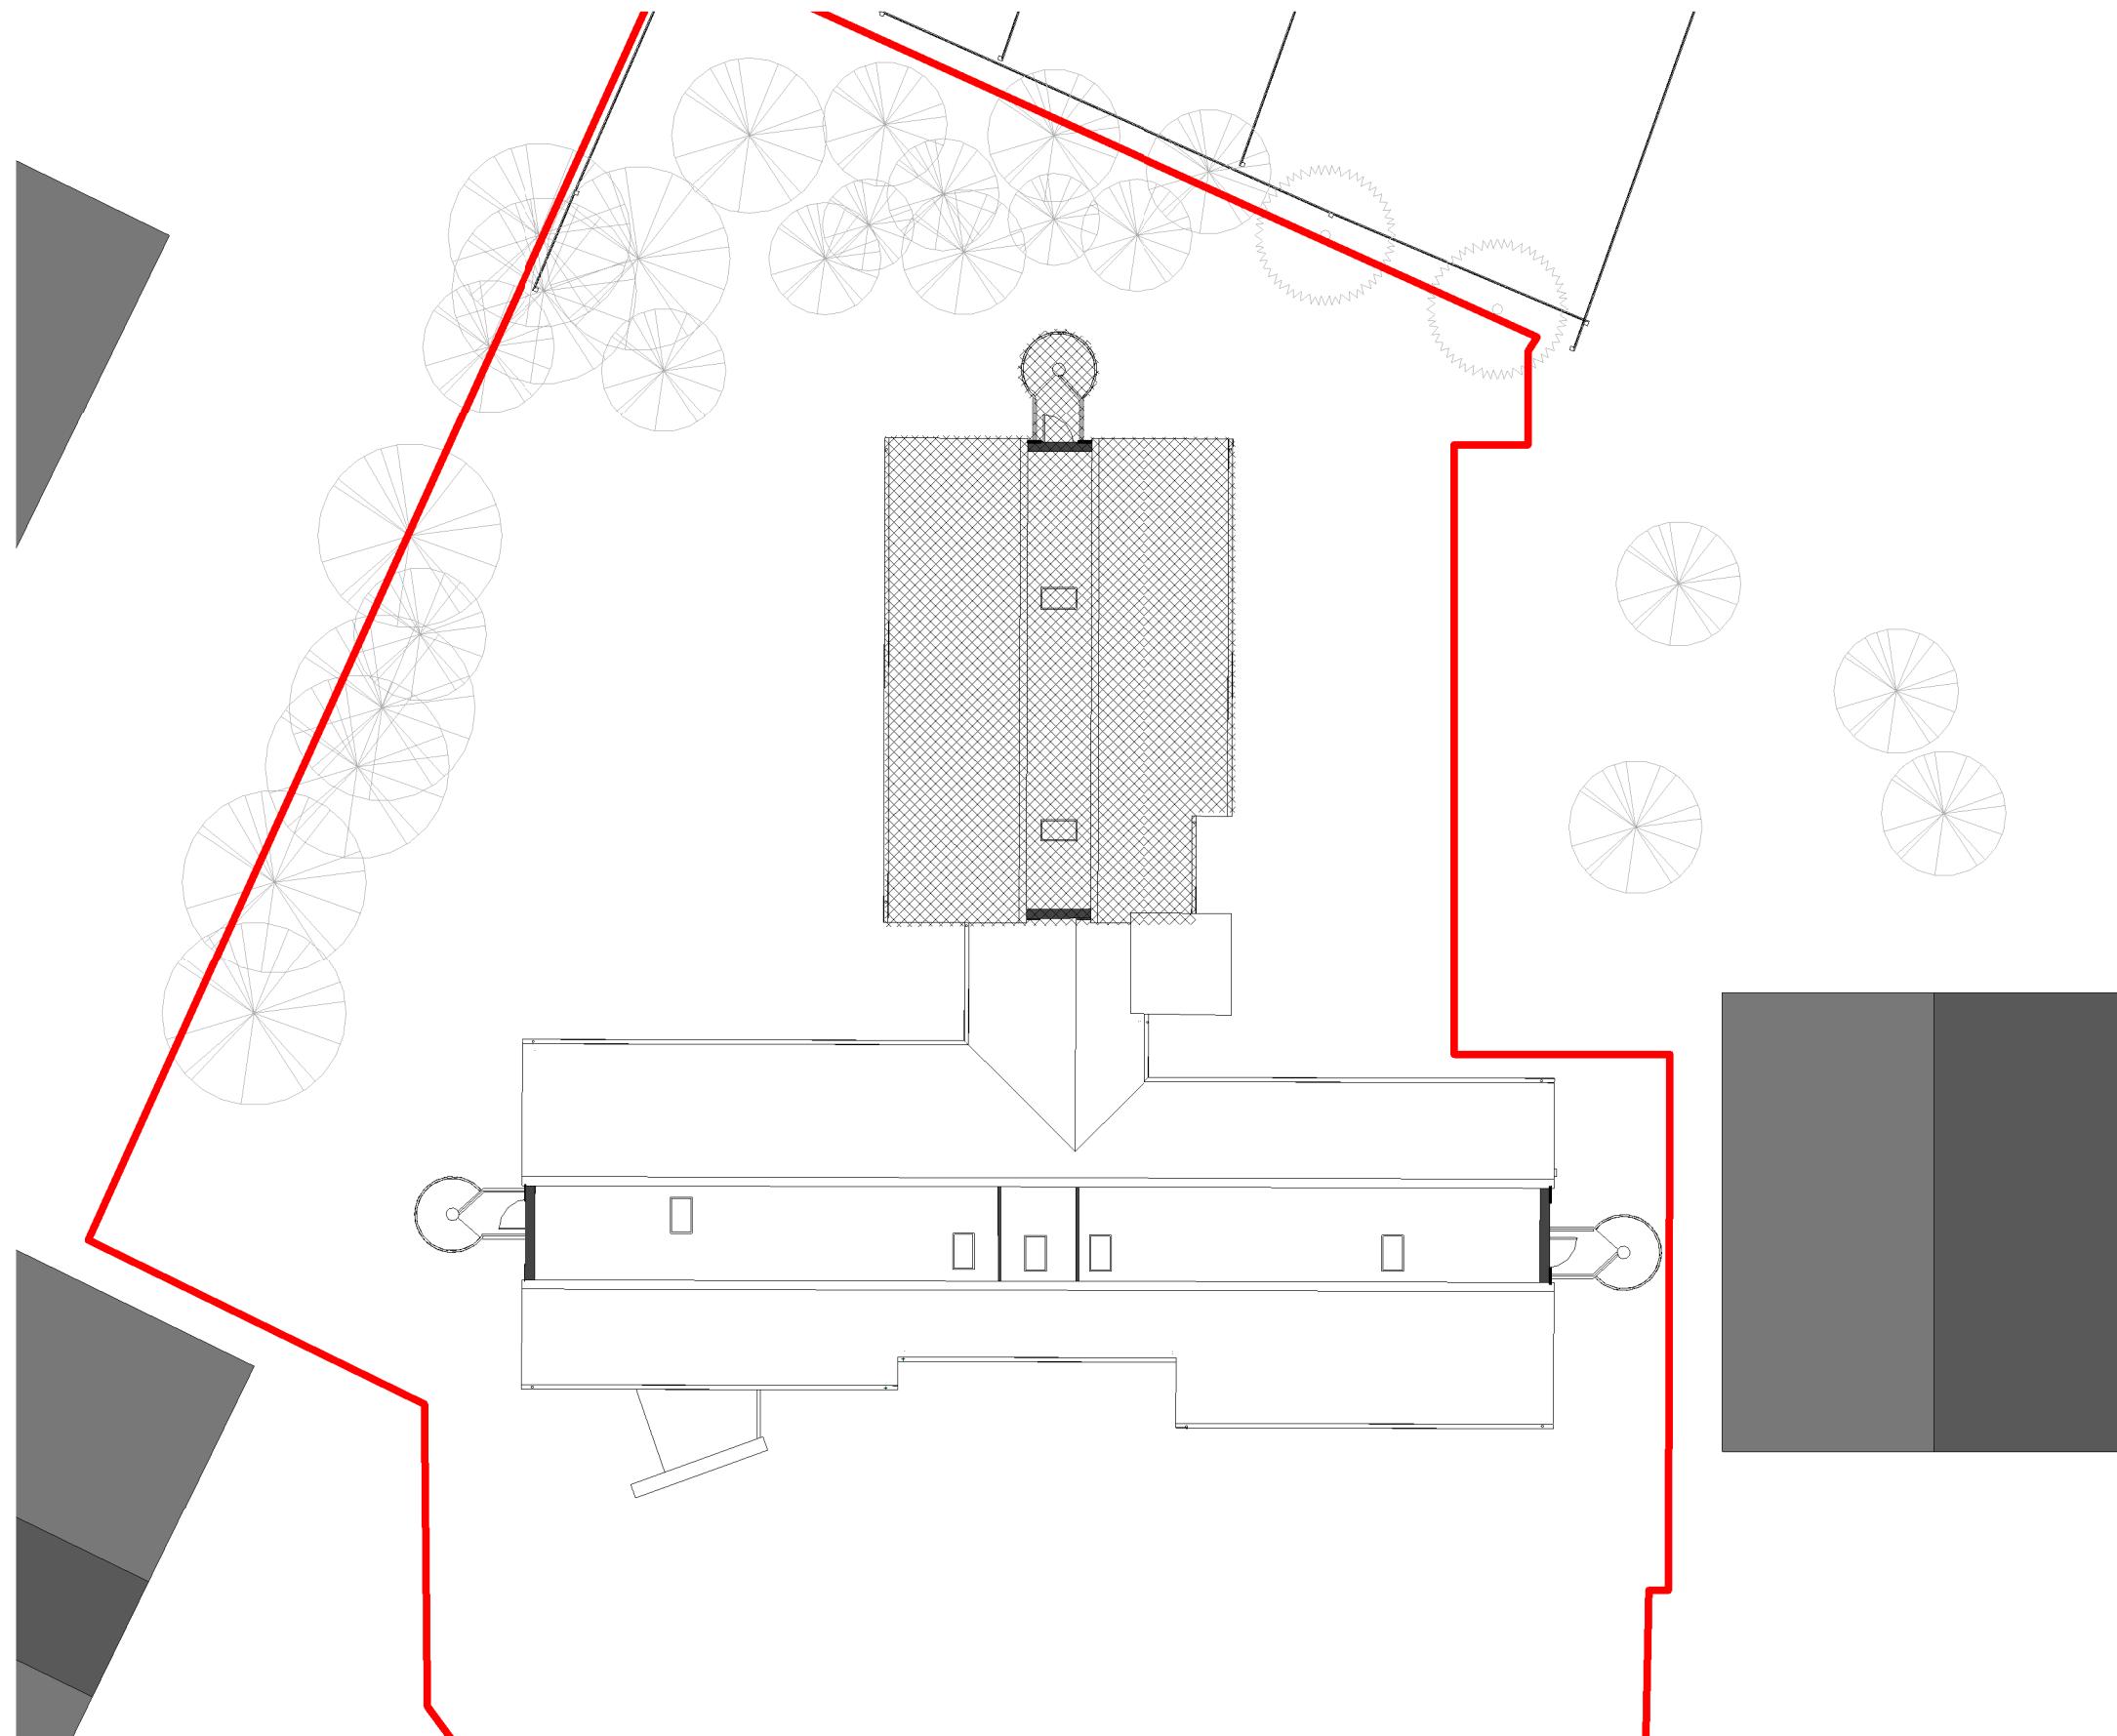

1
0123

02 Level_Roof_Existing GA Demolition

1 : 200

Site Boundary for Planning
Hospital Boundary



1M 5M 10M 20M
Scale 1:200