


Disclaimer:
Do not scale off this drawing; All dimension to be checked on site; All dimension are indicated in millimetres unless otherwise stated; Refer to Drawing Issue Sheet for purpose of issue; If in doubt ask. © Llewelyn Davies Weeks

INDEX	MODIFICATION	DATE
P01	Stage 3 Issue	24-05-2024
P02	Client updates	29-08-2024
P03	Final client updates	12-09-2024
P04	Further client instruction amendments	04-10-2024

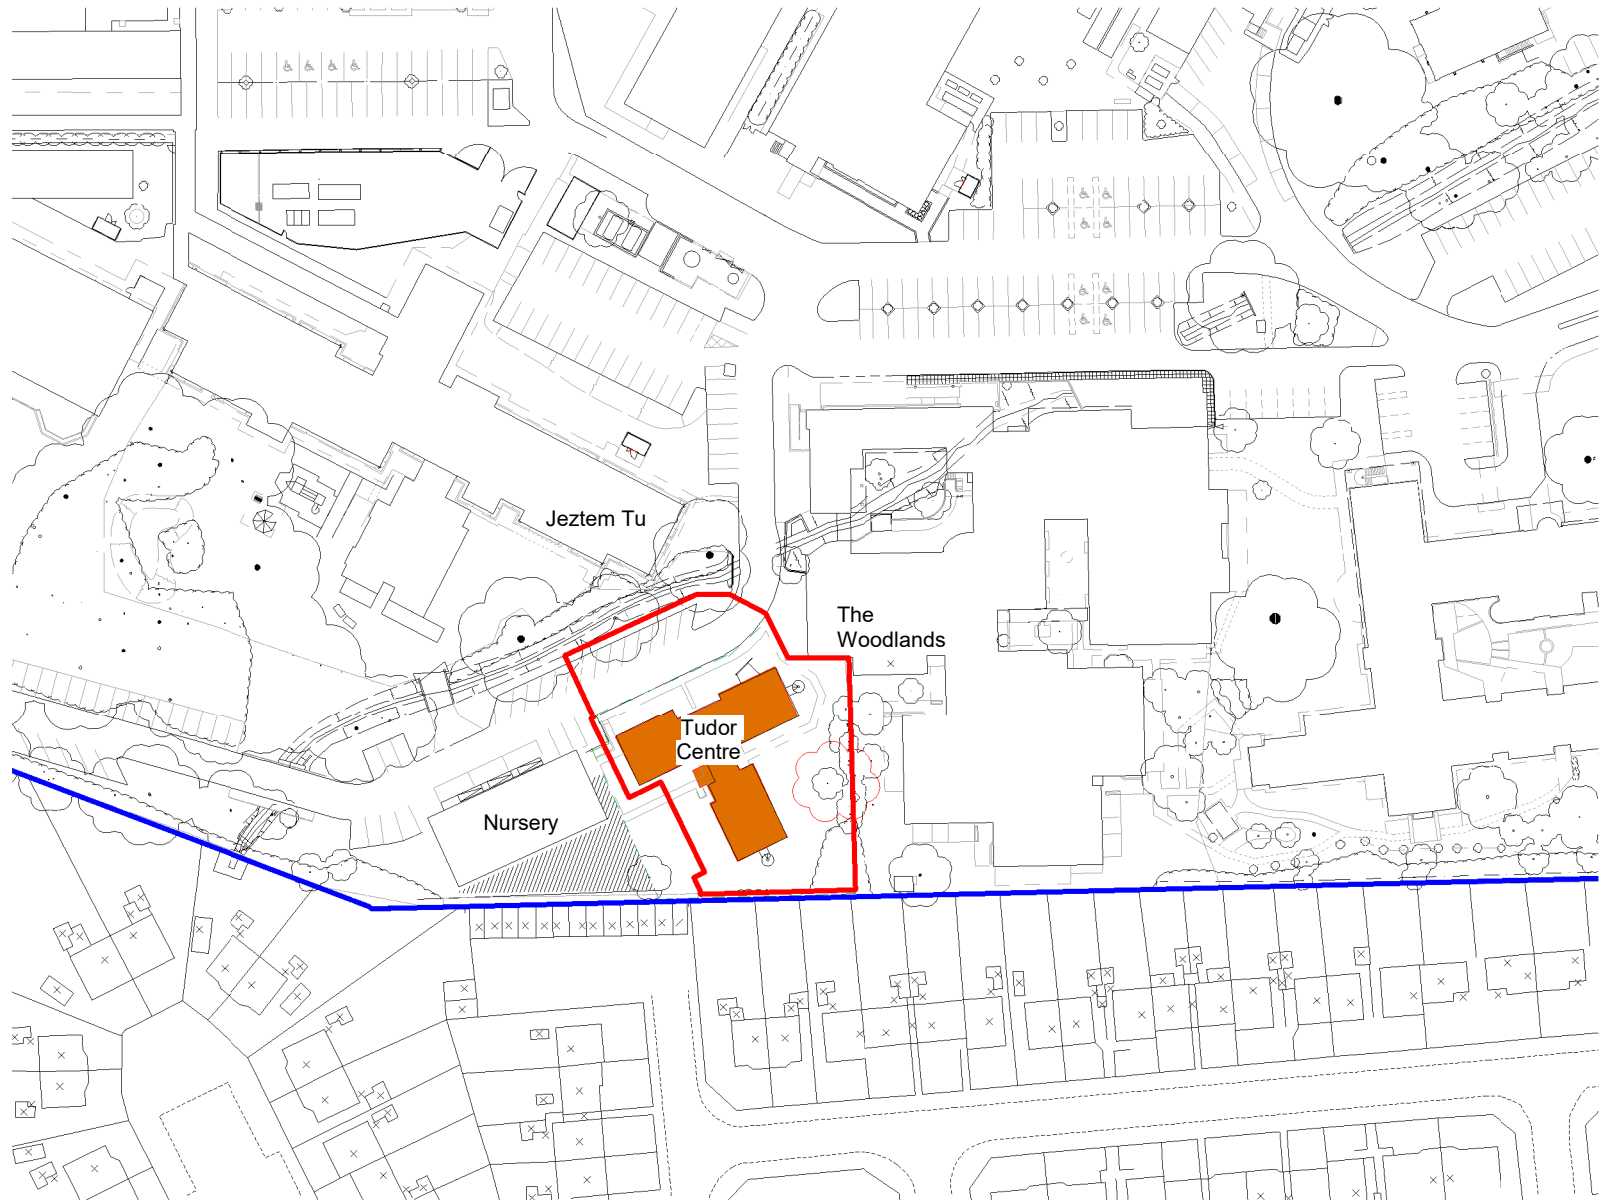

Planning Application Boundary Legend


- Site Boundary for Planning
- Hospital Boundary

1

0100

Existing Location

1 : 1250

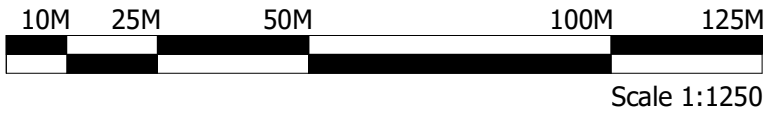

SERVICES CONSULTANTS

Ingleton Wood

COST CONSULTANTS

AECOM

STRUCTURAL CONSULTANTS

Ingleton Wood

ARCHITECTS

Llewelyn Davies

CLIENT

Hillingdon Hospital Extension NHS Trust

PROJECT NAME

Tudor Centre Extension

PROJECT NUMBER PROJECT STAGE

LD30-1041-01 Planning

DRAWING TITLE

Location Plan - Existing

DRAWING NUMBER INDEX

THHTCP2-LDW-ZZ-ZZ-D-A-0100 -P04

DATE SCALE

29/04/2024 1 : 1250@A3



The Rookery | 3rd Floor | 2 Dyott Street | London | WC1A 1DE
T +44(0)20 7907 7900 | www.ldavies.com

© Copyright 2020 Llewelyn Davies Weeks, All Rights Reserved