
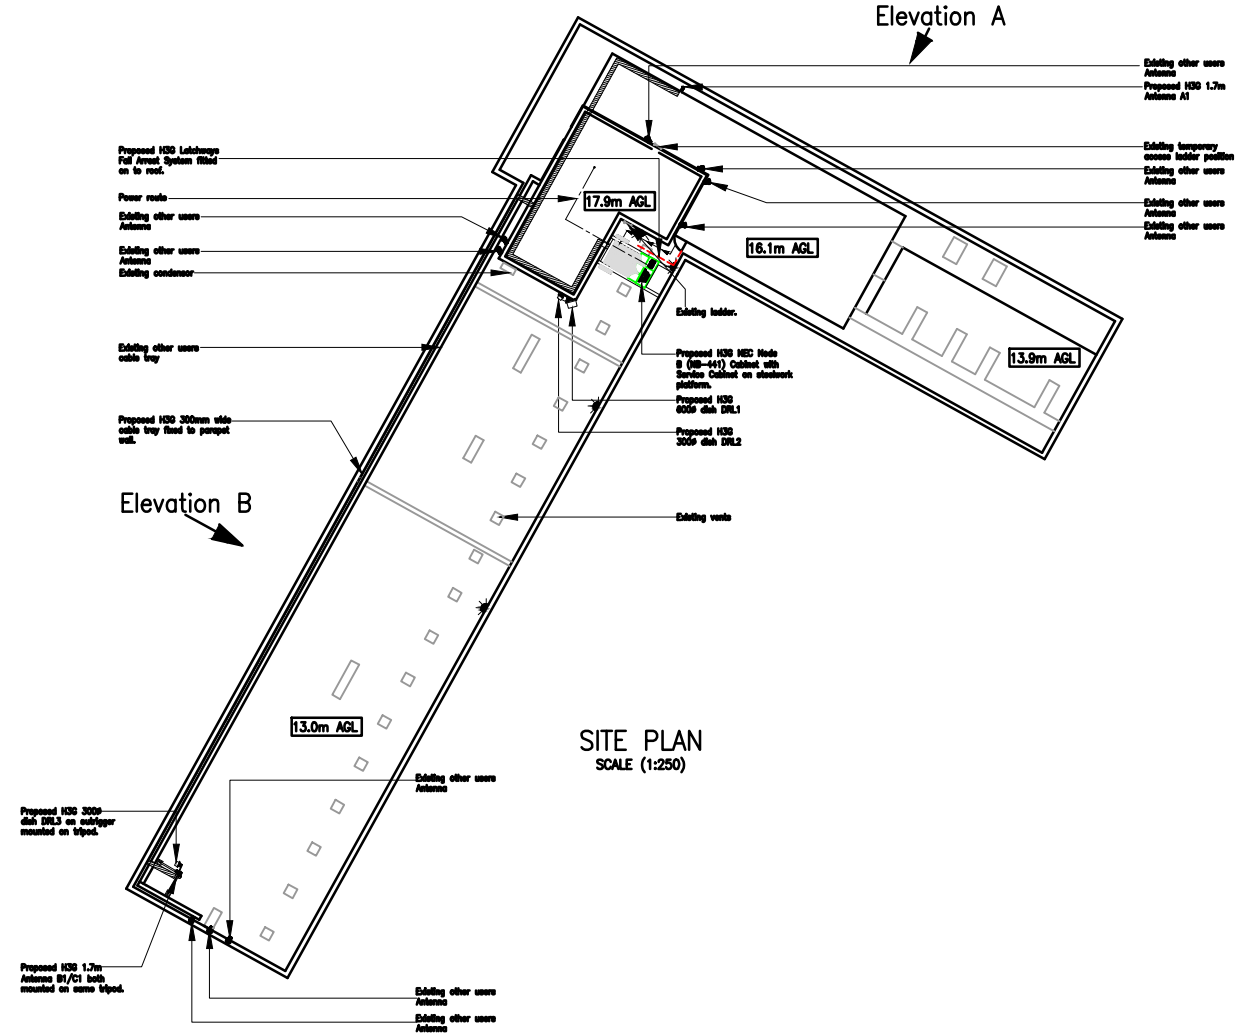


SITE PHOTOGRAPH

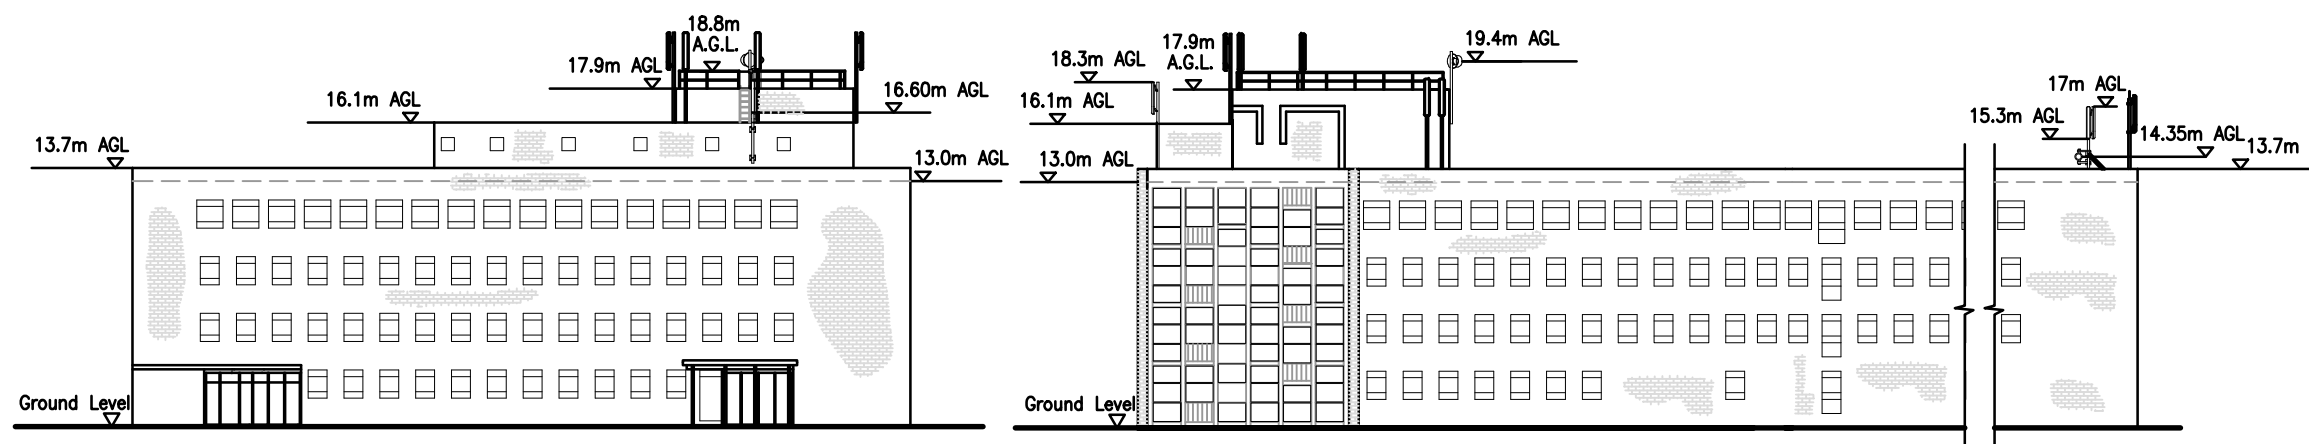

ELEVATION A
SCALE (1:200)

ELEVATION B
SCALE (1:200)

THIS DRAWING IS THE PROPERTY OF HUTCHISON 3G & MUST NOT BE COPIED, TRACED OR REPRODUCED WITHOUT THEIR WRITTEN CONSENT.

NOTE:
THE USE OF COLOURED LINES ON
THIS DRAWING REPRESENTS
PROPOSED WORKS AND NOT THE
COLOURS OF H3G'S EQUIPMENT.

	APPROVED	REJECTED	DATE
AQUISITION			
CONSTRUCTION			
RADIO			
TRANSMISSION			

LEGEND	
	MVA
	Safety sign
	Editing external light
	Proposed external light
	Proposed Anchor Point
	Proposed Power/Generator Room
	Proposed access to cabin
	Proposed Guide Rail
	Proposed Hand Roll
	Editing Hand Roll
	Proposed Cherry picker location
	Proposed Cable Tray

	NOTES
--	--------------

- 1.1 Do not scale.
- 1.2 All dimensions are in mm unless otherwise specified.
- 1.3 Assume all site details are existing unless otherwise specified.

PROPOSED HUTCHINSON 30 EQUIPMENT

Personal Data/Contact Details

Hutchison Ref: NEC Node B Cabinet (NB-441)
+ Service Cabinet
Dimensions : 1960x 700x 1490(H)
Colour : N/A

Approved Buyer: _____

Landlord supply from basement intake room to roof top electrical enclosure — cable to follow existing route.

Approved Time Period

Height:- N/A
Type:-
Hutchison Ref:-
Colour:-

No.	Size	Hgt	Type	Orientation
DRL1	300#	19.4m	T.B.C	165°
DRL2	300#	19.4m	T.B.C	215°
DRL3	300#	14.35m	T.B.C	295°

(Height is measured to centre of dish)

No.	Size	Hgt	Type	Orientation	Feeder
A1	1.7m	16.60m	2212	30°	50m
B1	1.7m	15.3m	2212	180°	38m
C1	1.7m	15.3m	2212	300°	38m

(Antenna height is measured to base of antenna)

H3G's Exclusion Zones comply with ICNIRP's Public Exposure limits

A1	17/10/02	NODE B & EQUIPMENT REVISED	MC	NT
A	18/08	DRAWING APP. COMMENTS	AB	NT
REV.	DATE	DESCRIPTION	CHK	APP

Hutchison 3G

Hutchison 3G UK Limited
Star House, 20 Grenfell Road, Maidenhead, SL6 1EH
Tel: 01628 765 000 Fax: 01628 765 001
H3G Base Station Information line: 0845 6043000
Available 8am-10pm 7 days a week.

	PTA TELECOM LIMITED
--	---------------------

SEYMOUR HOUSE
WHITELEAF ROAD
HEMEL HEMPSTEAD
HERTFORDSHIRE, HP9 9DE
TEL: 01442 838480
FAX: 01442 838490
E-MAIL: central@estateleam.co.uk

Site: **HILLINGDON HOSPITAL
HILLINGDON
MIDDLESEX
UB8 3NT**

Title: H3G PCN INSTALLATION

Purpose of issue:	PRELIMINARY
-------------------	-------------

Drawing no.	00191557-101
-------------	--------------

Site ID:	00191557
----------	----------

Nominal ID:	UB0011
-------------	--------

Issue:	Soles RTD	Checked: A.B.	Date: 10/02
A1	Dist p.H	Date: 6/9/01	Approved: N.T. Date: 10/02
Consultant ref no:		6954/050/101	

ORIGINAL SIZE - A1