


© THIS DRAWING IS CONFIDENTIAL, AND MAY NOT BE COPIED IN WHOLE OR IN PART, WITHOUT PRIOR WRITTEN CONSENT. ALL RIGHTS IN RESPECT OF DESIGN, PATENTS, AND COPYRIGHTS ARE STRICTLY RESERVED.



ELEVATION A

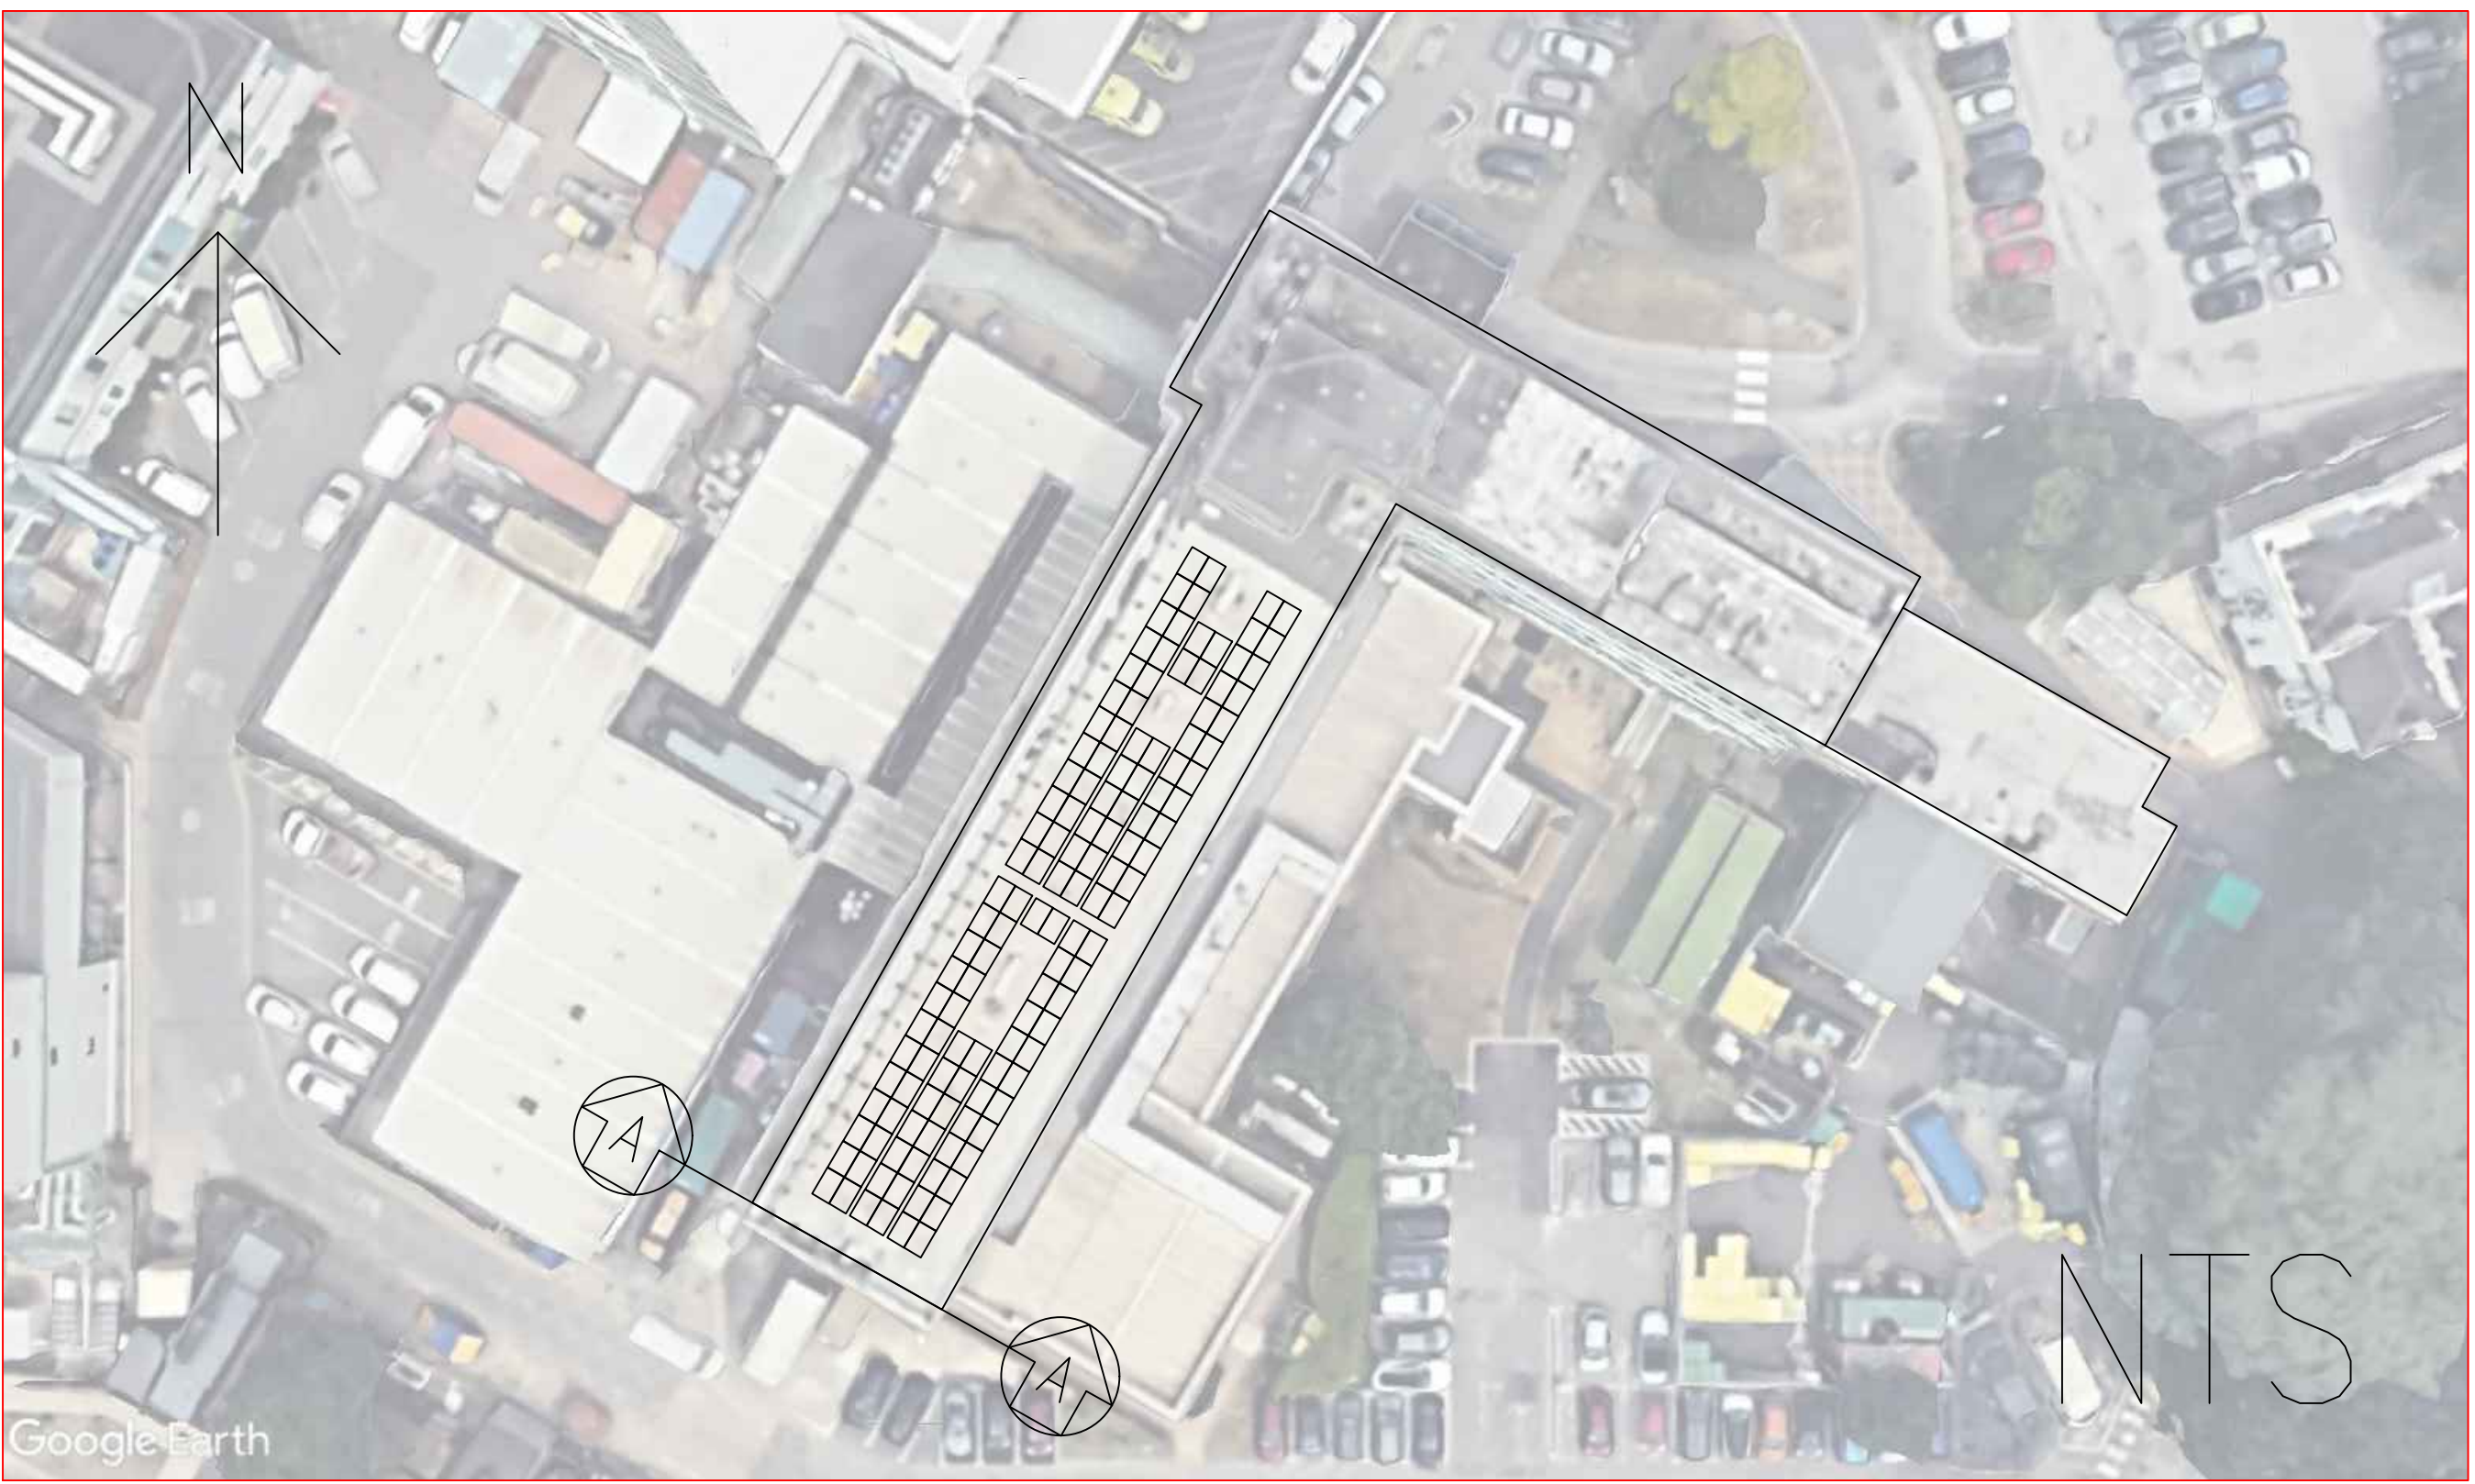

Mod.		Date:		Mod.		Date:		Mod. B		Date: 03.09.25		Mod. A		Date: 26.08.25		Project No.		—		 Sureserve Energy Services Sureserve Energy Services Enterprise Point, Altrincham Road, Sharston, Manchester M22 9AF Tel: 0161 694 9949 www.sureserve.co.uk sespb.info@sureserve.co.uk <td colspan="2" rowspan="7">HILLINGDON HOSPITAL MATERNITY BUILDING UXBRIDGE ELEVATION LAYOUT</td> <td colspan="2" rowspan="7">Drg. No.</td> <td colspan="2" rowspan="7">SES-PV-DESIGN</td> <td colspan="2" rowspan="7">Mod. B</td>		HILLINGDON HOSPITAL MATERNITY BUILDING UXBRIDGE ELEVATION LAYOUT		Drg. No.		SES-PV-DESIGN		Mod. B											
IDENTIFIED ELEVATION.								SUBMITTED FOR FIRST REVIEW.								Building No.		—																					
																Site/Location		UB8 3NN																					
																Department		PV																					
																Discipline/Type		EC&I																					
																Designer		JB																					
																Scale		1:40 @A0																					
Contract No.		—																																					
Drawing Category																																							
Name		Drawn		Checked		Lvl.		Approved		Name		Drawn		Checked		Lvl.		Approved		Name		Drawn		Checked		Lvl.		Approved		Name		Drawn		Checked		Lvl.		Approved	
Signature										Signature		JB		JH						Signature		JB		JH						Signature		JB		JH					
1				2				3				4				5				6				7				8											