



Rev	Rev Date	Revision Description	Drawn/ Checked	Purpose of Issue
/	11/06/2024	Issue for Information	FY	I

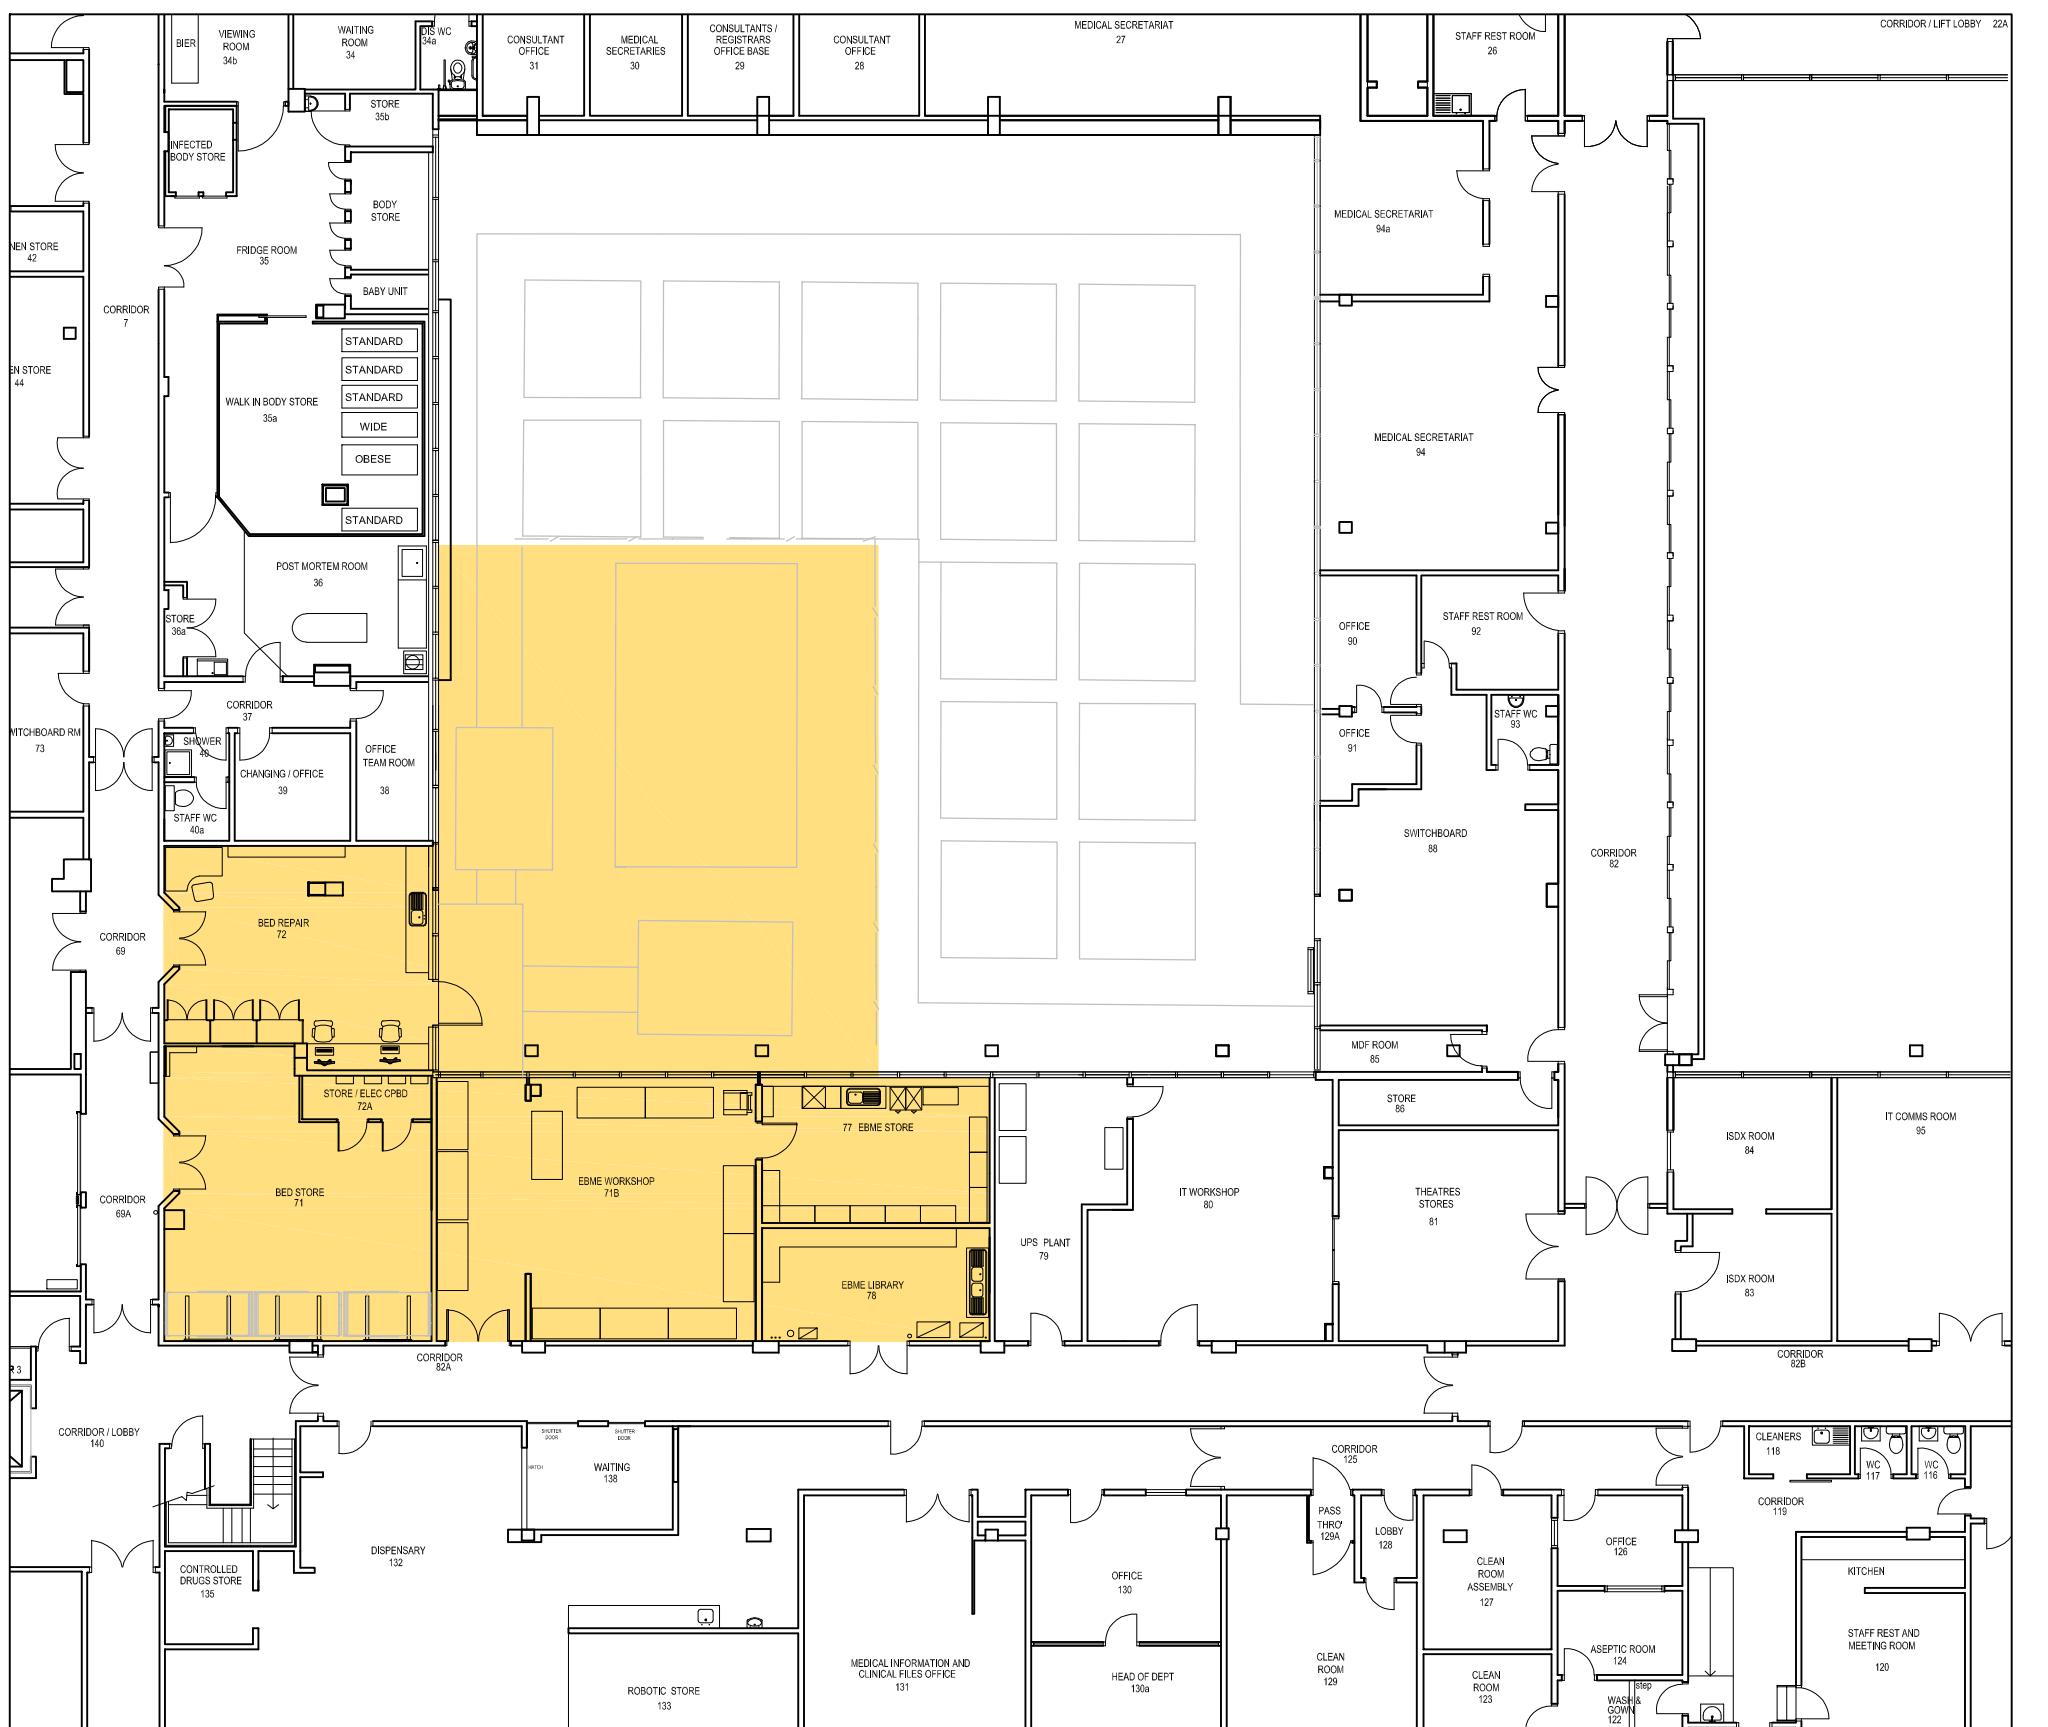

CURRENT AREA: 370.0m<sup>2</sup>

### Key Plan :

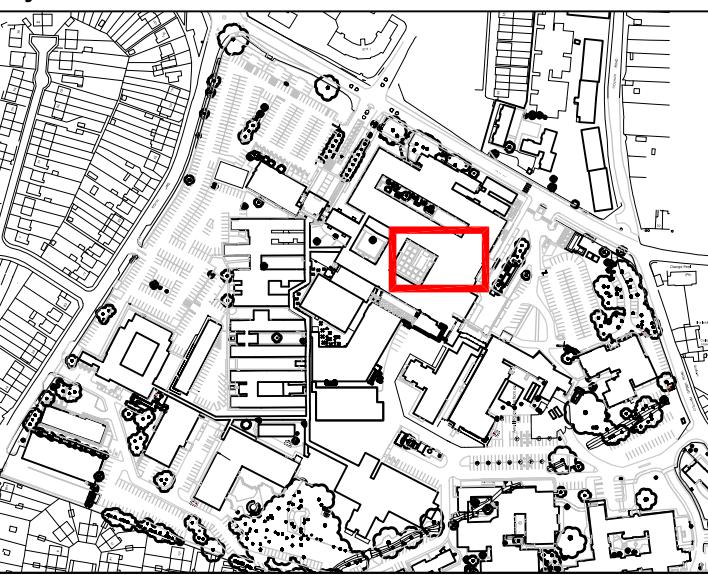

### Notes :

1. This drawing is based upon Survey drawing provided by the Trust

### Legend :


■ Proposed Location - Diabetic Care

### For Information

Block 27, Lower Ground Floor, EBME - Proposed Location, Existing Plan	24020	(01)013	/ REV
The Hillingdon Hospital NHS FT Decants-Ph4 Diabetics	Jun 2024	1:100@A1;1:200@A3	DATE

Ansell & Bailey Ltd Chartered Architects 99-101 Farringdon Road London EC1R 3BN 020 7387 0141 architects@ansellandbailey.com

01  
(01)013 1:100 @ A1

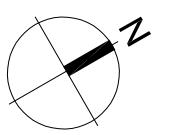

Phase 4, THH, Block 27, Lower Ground Floor, EBME - Proposed Location, Existing Plan

ANSELL + BAILEY