




01 Phase 4, THH,Block 27, Lower Ground Floor, Diabetics - Proposed Location, Proposed Plan
(01)014 1:100 @ A1

THIS DRAWING IS PROTECTED BY COPYRIGHT - FIGURED DIMENSIONS ONLY TO BE TAKEN FROM THIS DRAWING. DIMENSIONS TO BE CHECKED ON SITE AND ANY DISCREPANCIES REPORTED TO THE ARCHITECT IMMEDIATELY.				
PURPOSE OF ISSUE: (I)Info/Comment (S)Sign Off (P)Planning (B)Building Control (T)Tender (C)Construction (F)Final Revision				
Rev	Rev Date	Revision Description	Drawn/Checked	Purpose of Issue
/	11/06/2024	Issue for Information	FY	I
A	17/06/2024	Issue for Information, Rooms modified as follows: Room 71H: DU, 71J: DNS (Nurse office), 78: Doctors office, 77B: Admin, 77C: Hot desk & Sister	FY	I
B	10/09/2024	Updated in line with client comments	ZA/FY	I
C	23/09/2024	Updated to show Leaf and ½ doors in bariatric consulting rooms	FY	I

CURRENT AREA: 370.0m2

Key Plan :

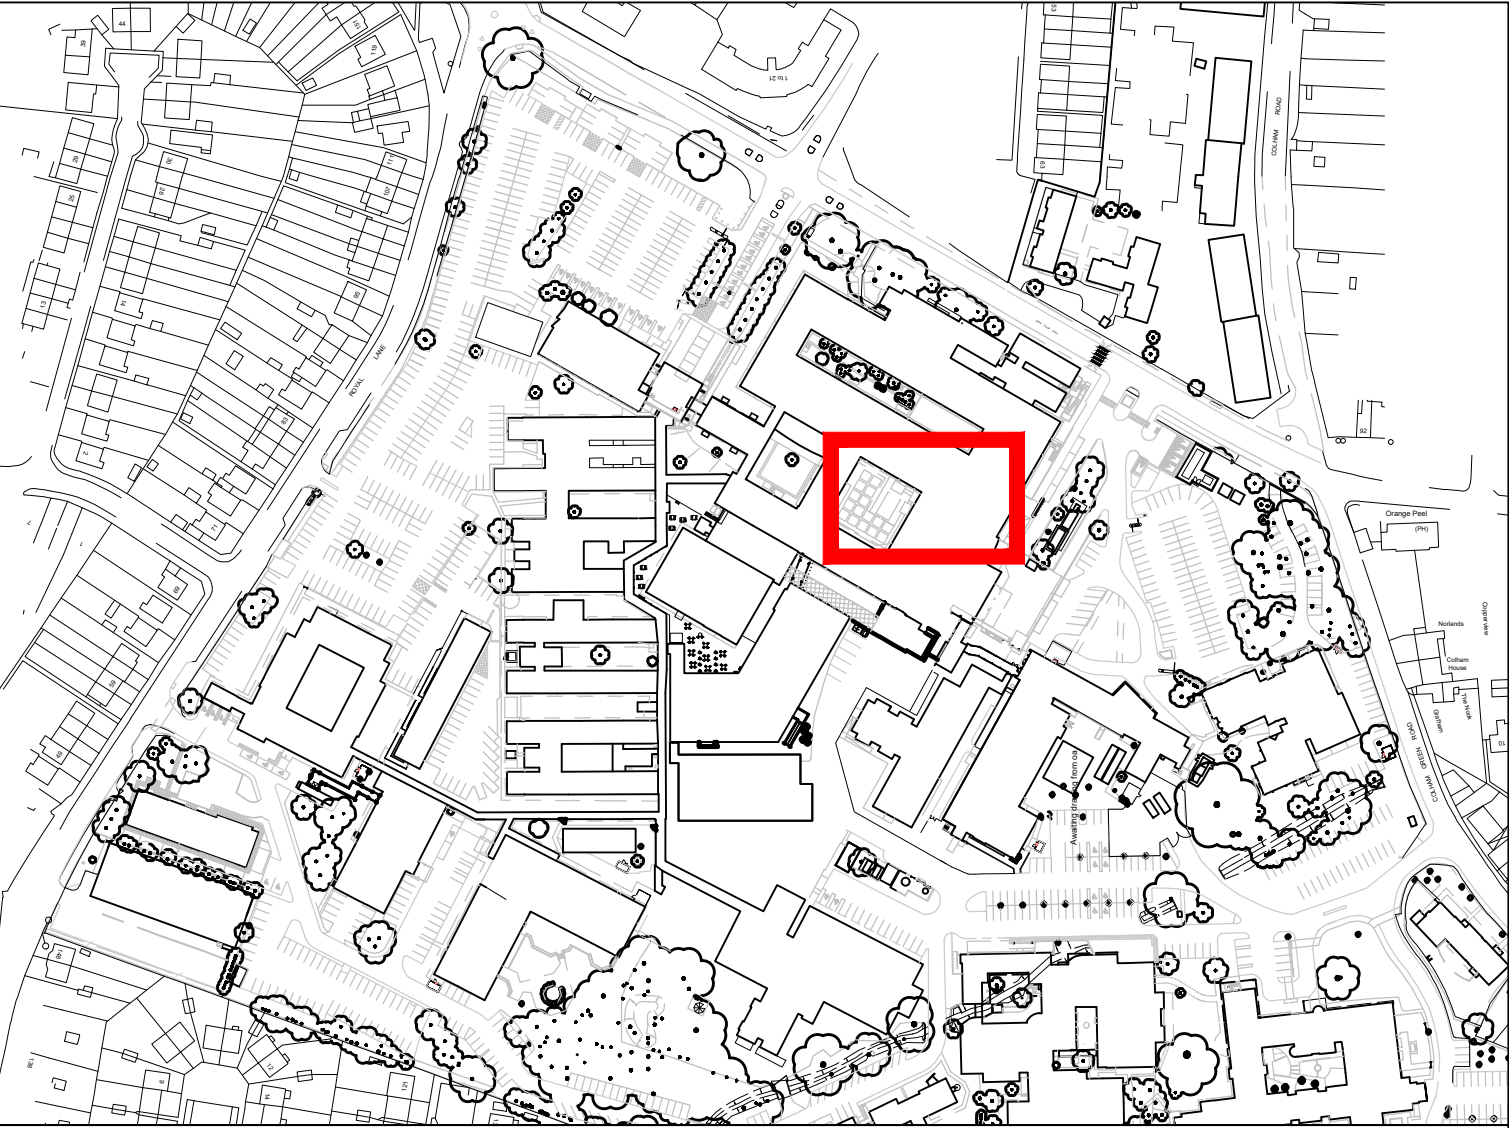

Notes :
1. This drawing is based upon Survey drawing provided by the Trust

Legend :

Proposed Location - Diabetic Care

Out of Hours Corridor Works

Existing walls

New Walls

Demolition works

For Information		 For 1:200 scale	 For 1:100 scale
Block 27, Lower Ground Floor, Diabetics - Proposed Location, Proposed Plan	24020 JOB NUMBER	(01)014 DRAWING NUMBER	C REV
The Hillingdon Hospital NHS FT Decants-Ph4 Diabetics	Sept 2024 DATE	1:100@A1;1:200@A3 SCALE	
Ansell & Bailey Ltd Chartered Architects 99-101 Farringdon Road London EC1R 3BN 020 7387 0141 architects@ansellandbailey.com			

