


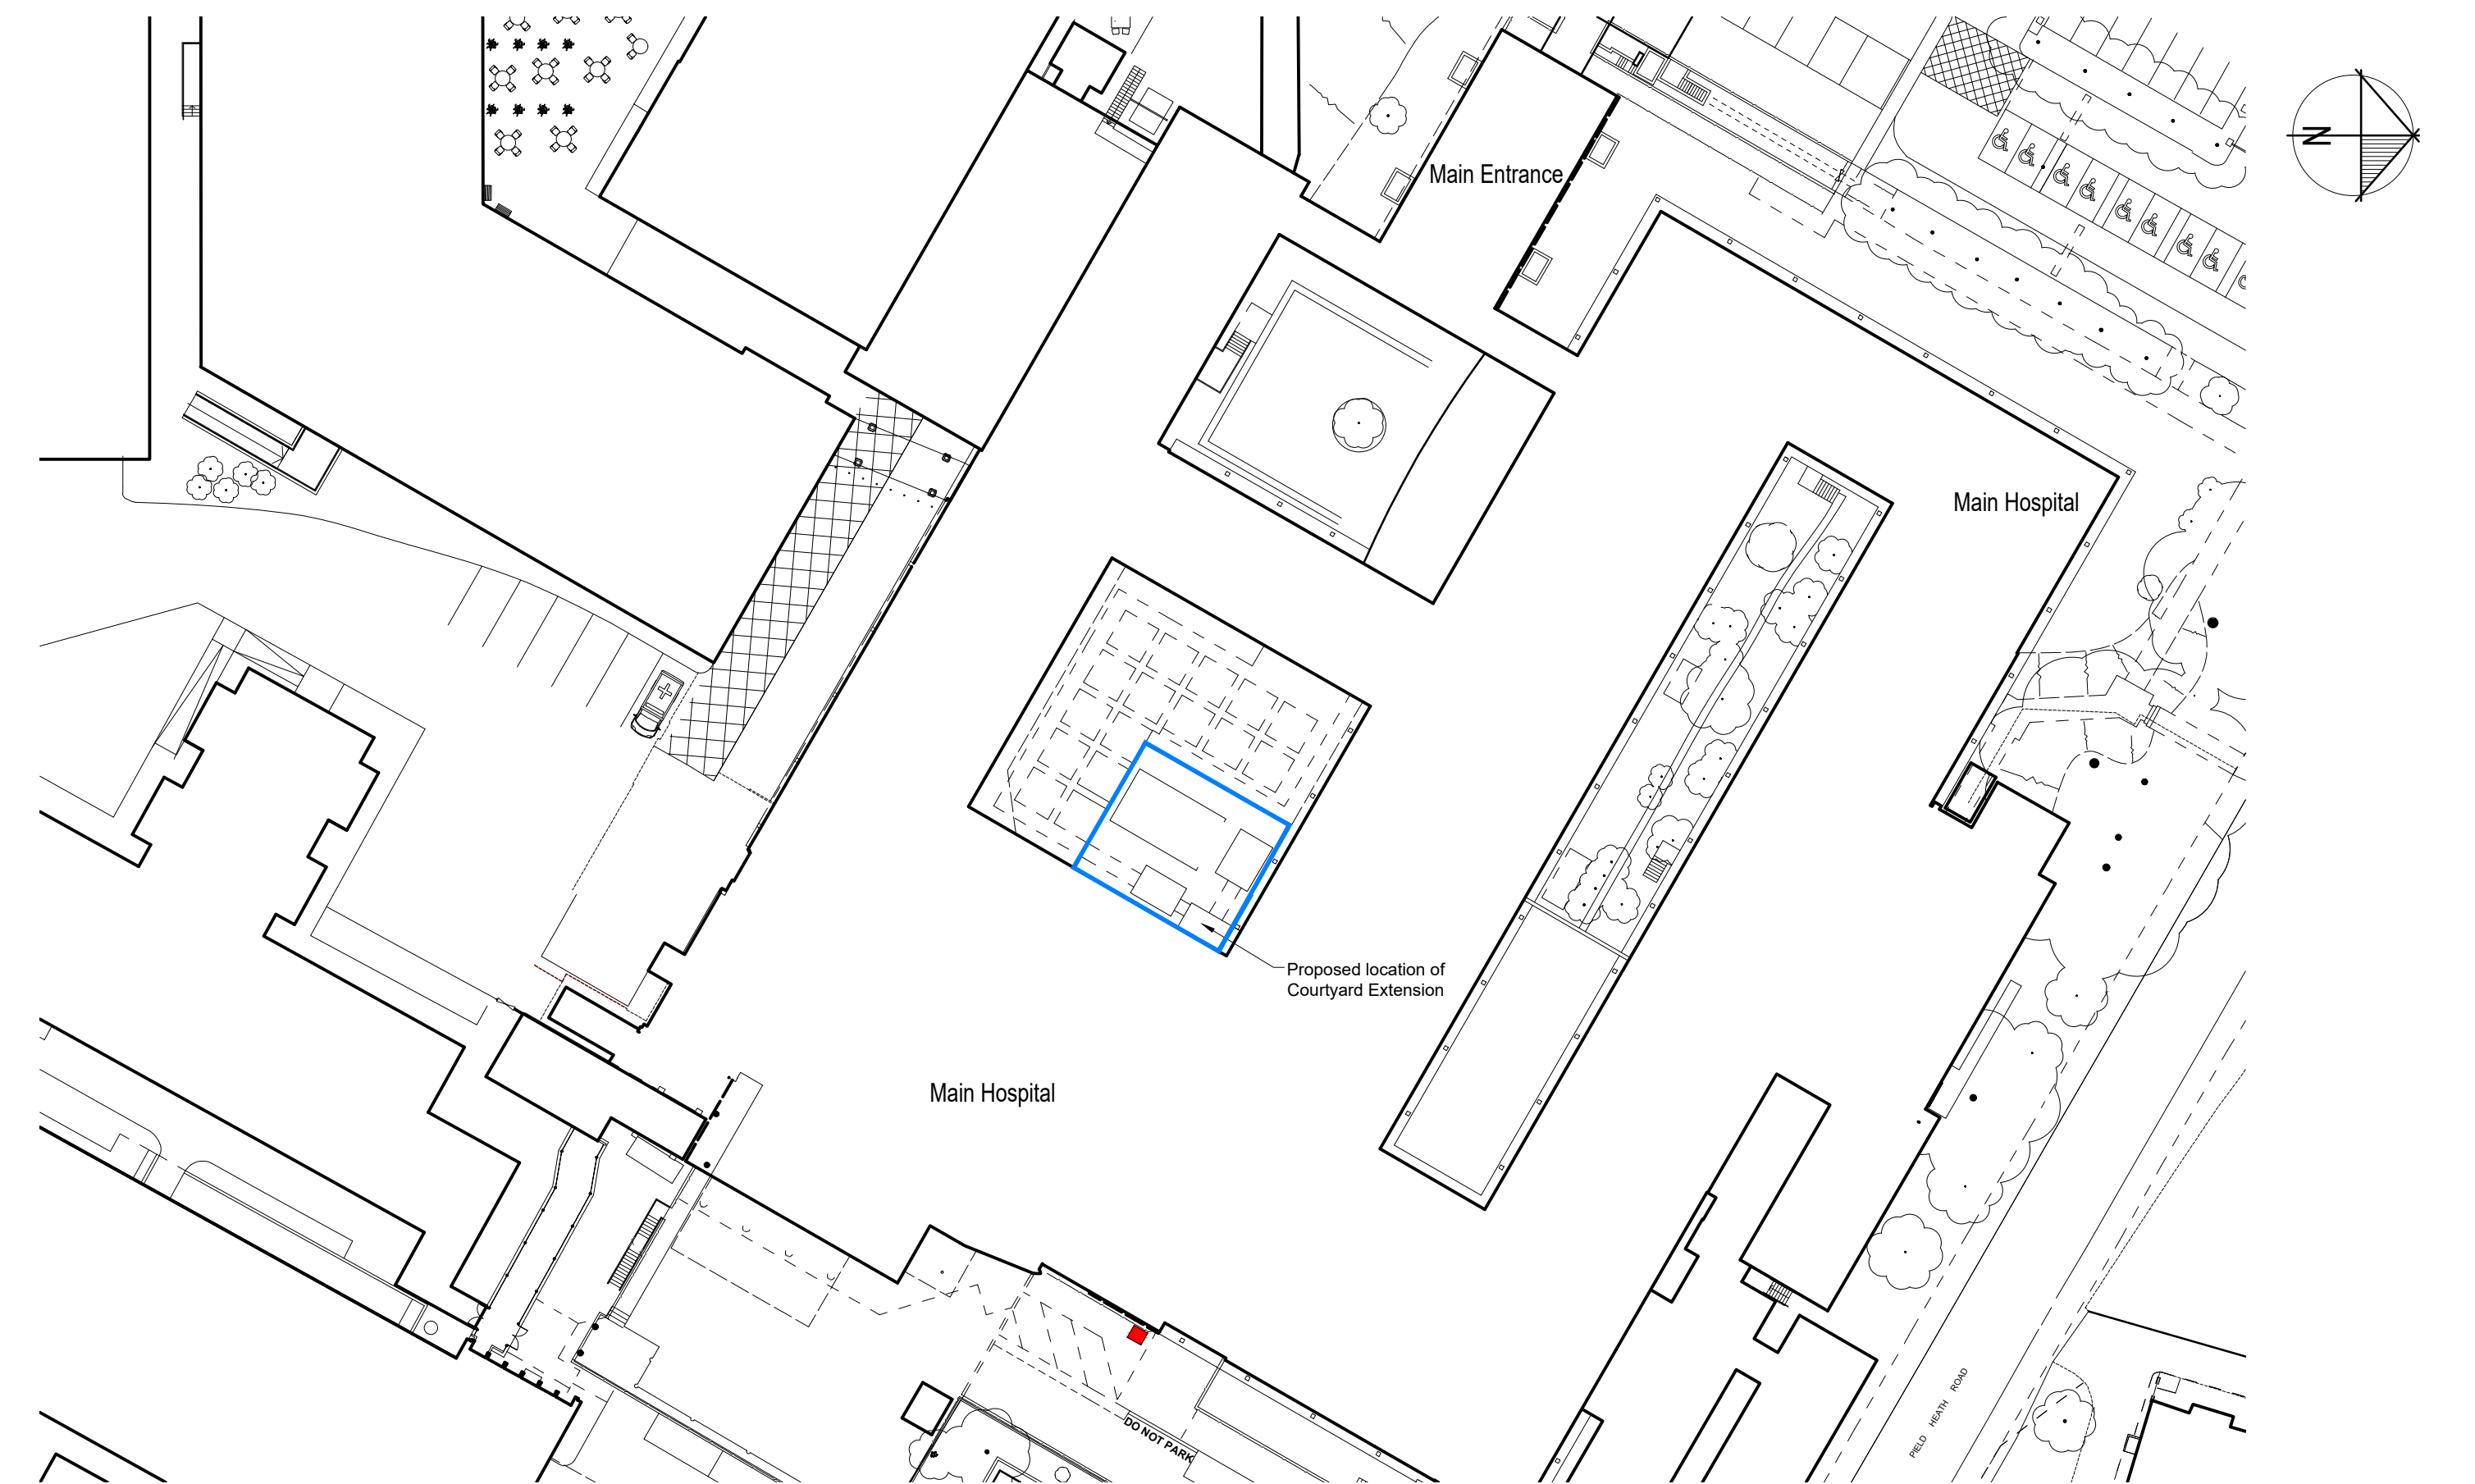

The Hillingdon Hospitals  Estates Department Field Heath Road Uxbridge Middx UB8 3NN  01895 279593	Project Hillingdon Hospital Location of Courtyard Extension	Drawing Block Plan	Drawn by iv		Scale 1:500
			Date Oct 24		Cad ref temp/sand/mri
			DRG No 02		REV