

NOTES



CONTRACTORS MUST VERIFY ALL DIMENSIONS ON SITE BEFORE COMMENCING ANY WORK ON SHOP DRAWINGS
DO NOT SCALE FROM THIS DRAWING

RS ATPA COPYRIGHT

Notes:

1. Do not scale this drawing
2. All dimensions to be verified on site and any discrepancy reported to the client
3. This drawing to be read in conjunction with all relevant drawings

Owners To Serve Party Wall Act Notice
On Owners Of Adjacent Property And
Obtain Written Agreement, Prior To
Commencement Of Any Works

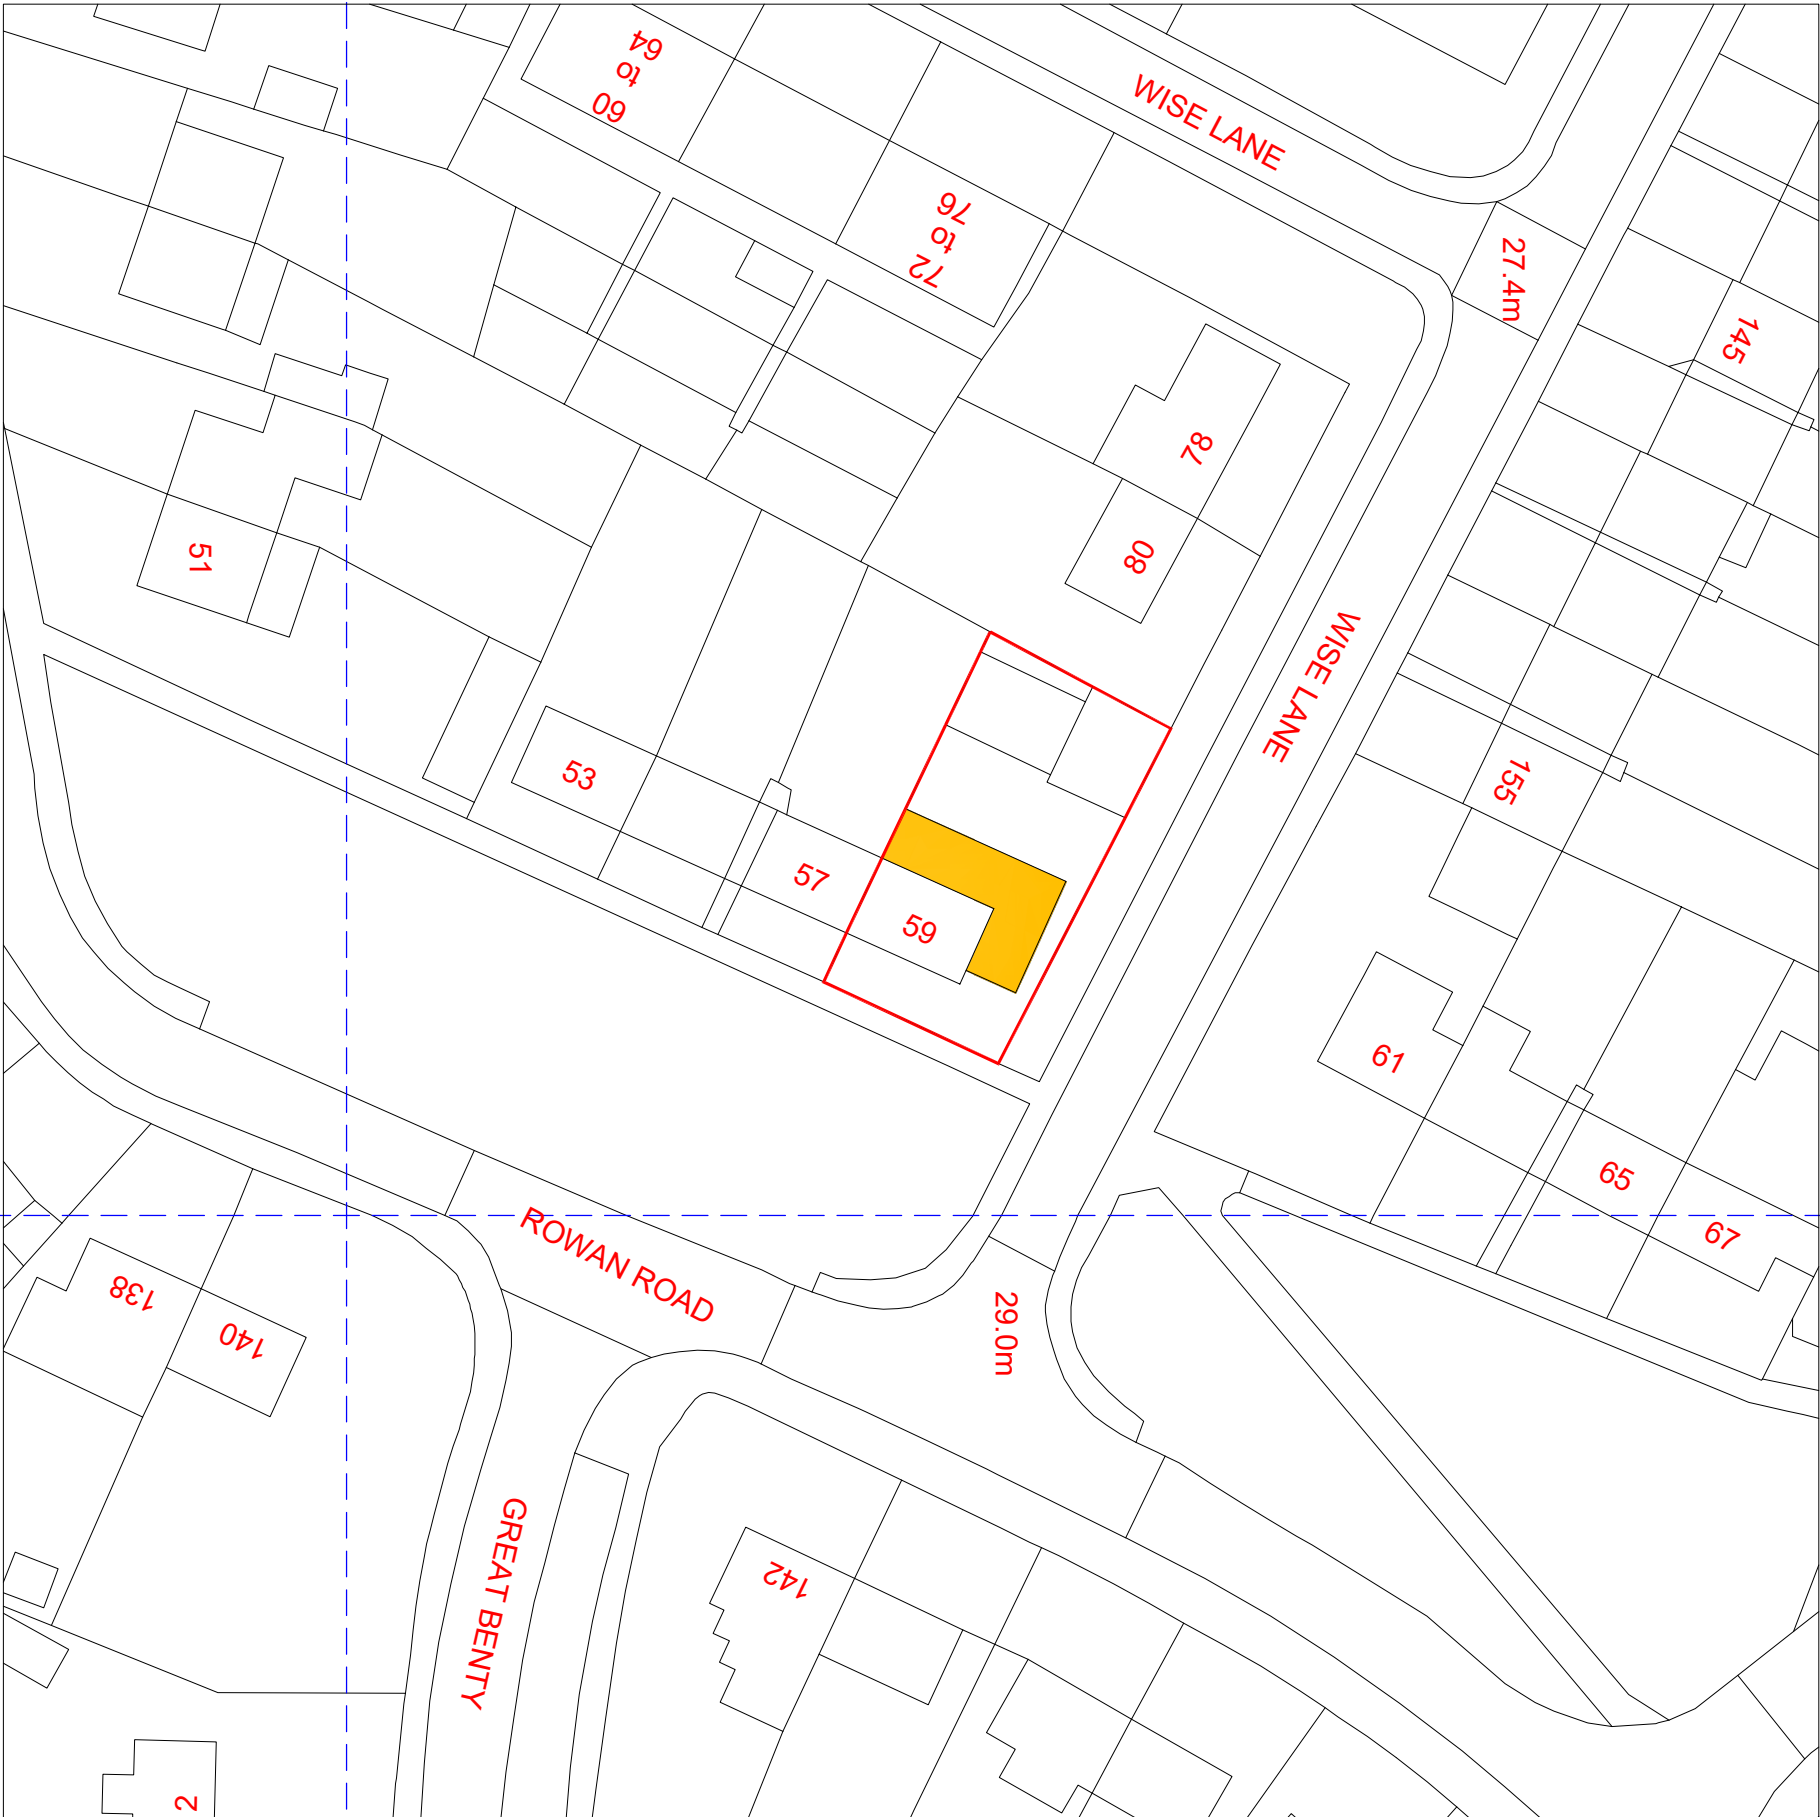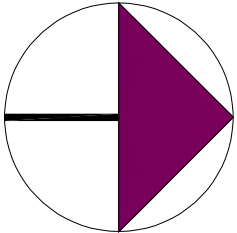

A	Planning Issue	01.09.24	RS
REV	AMENDMENT	DATE	CHD

CLIENT	Younis Banway
PROJECT	59 Rowen Road West Drayton UB7 7UE
DRAWING TITLE	Proposed Block Plan Sheet 2

DRAWING STATUS

Planning Issue