
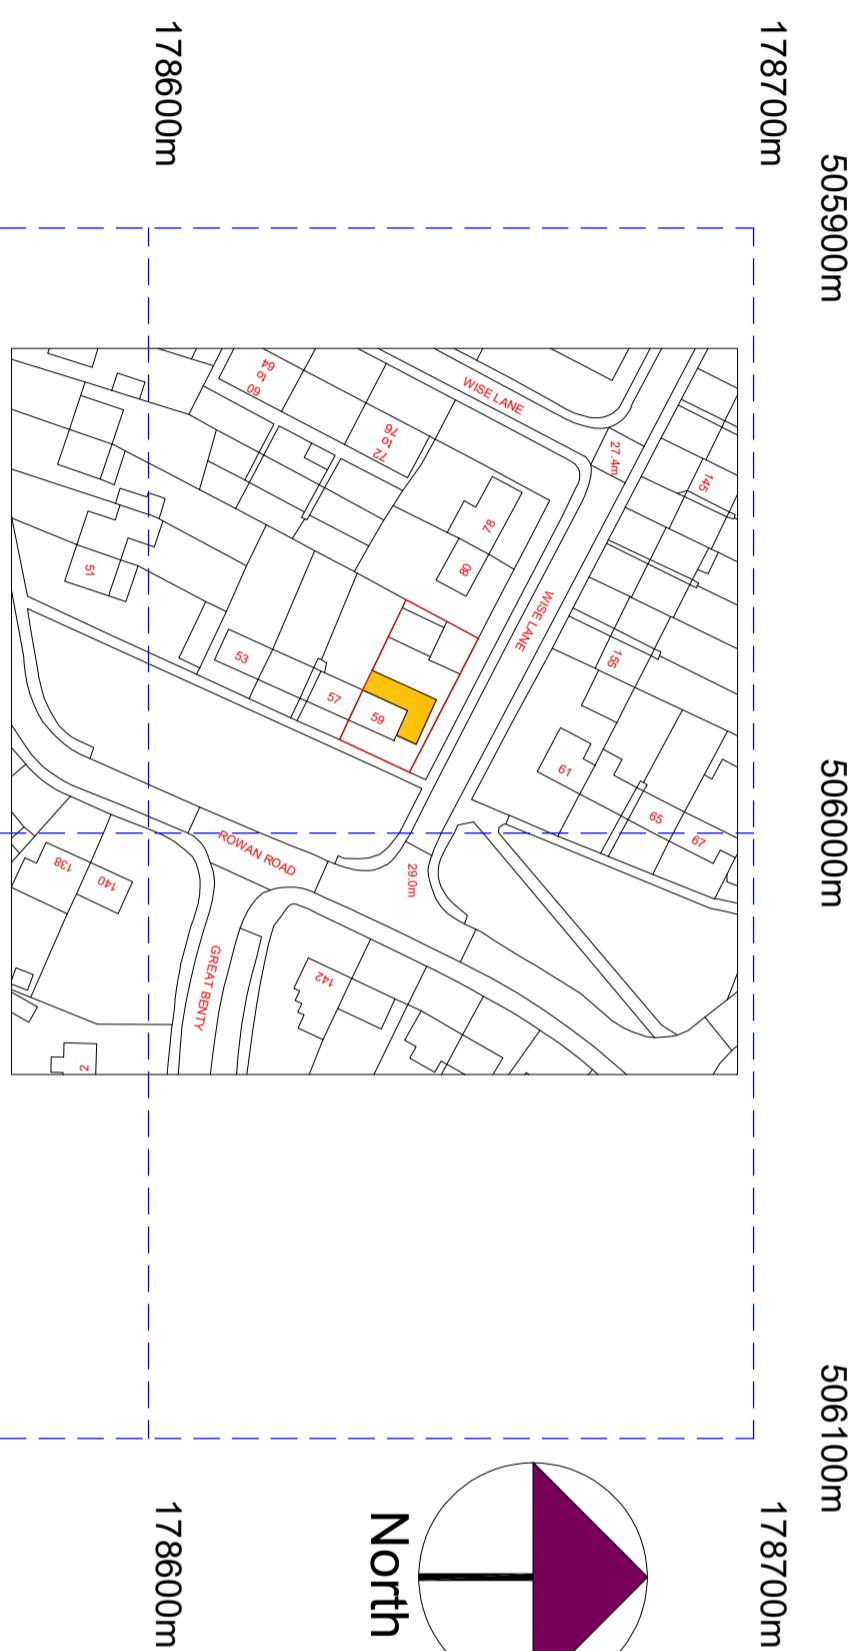


NOTES
CONTRACTORS MUST VERIFY ALL DIMENSIONS ON SITE BEFORE
COMMENCING ANY WORK OR SHOP DRAWINGS
DO NOT SCALE FROM THIS DRAWING
RE ATRA COPYRIGHT

Notes:

1. Do not scale this drawing
2. All dimensions to be verified on site and any discrepancy reported to the client
3. This drawing to be read in conjunction with all relevant drawings

Owners To Serve Party Wall Act Notice
On Owners Of Adjacent Property And
Obtain Written Agreement Prior To
Commencement Of Any Works

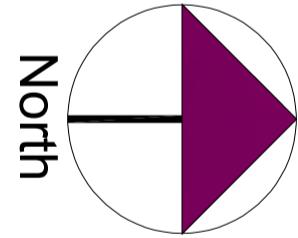

©Crown Copyright and database rights 2024 OS Licence no. AC00000805567

Younis Barway

CLIENT

PROJECT
59 Rowan Road
West Drayton
UB7 7UE

DRAWING TITLE
Proposed Location Plan
Sheet 3

A	Planning Issue	01.09.24	RS
REV	AMENDMENT	DATE	CRKO

DRAWING STATUS
Planning Issue

SCALE 1:1250 @ A3	DRAWN BY RS	CHECKED RS	DATE 01.09.24
DRAWING NUMBER 2024 - 113 - 03		REVISION A	