



Indicative Kitchen Ventilation System

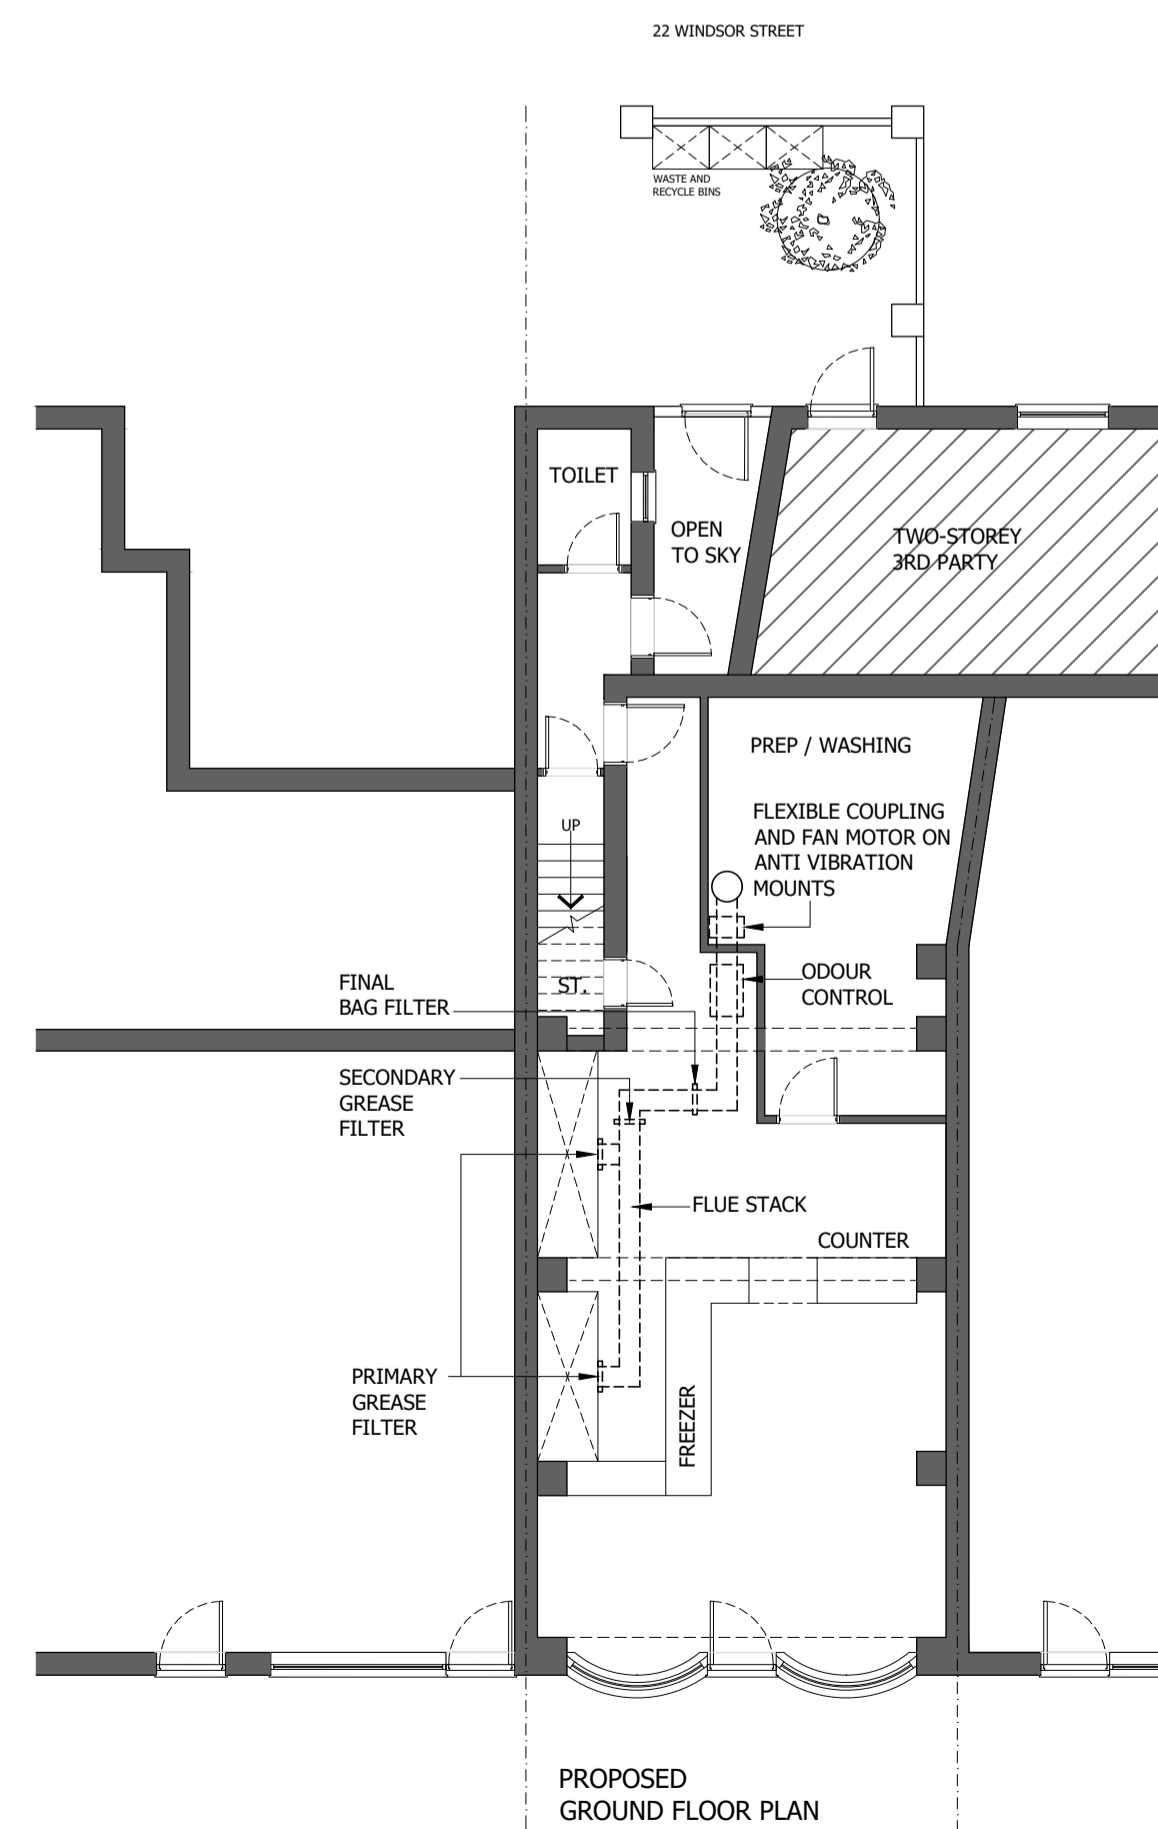

LOCATION PLAN SCALE 1:1250
20 0 20 40 60 80 100Metres

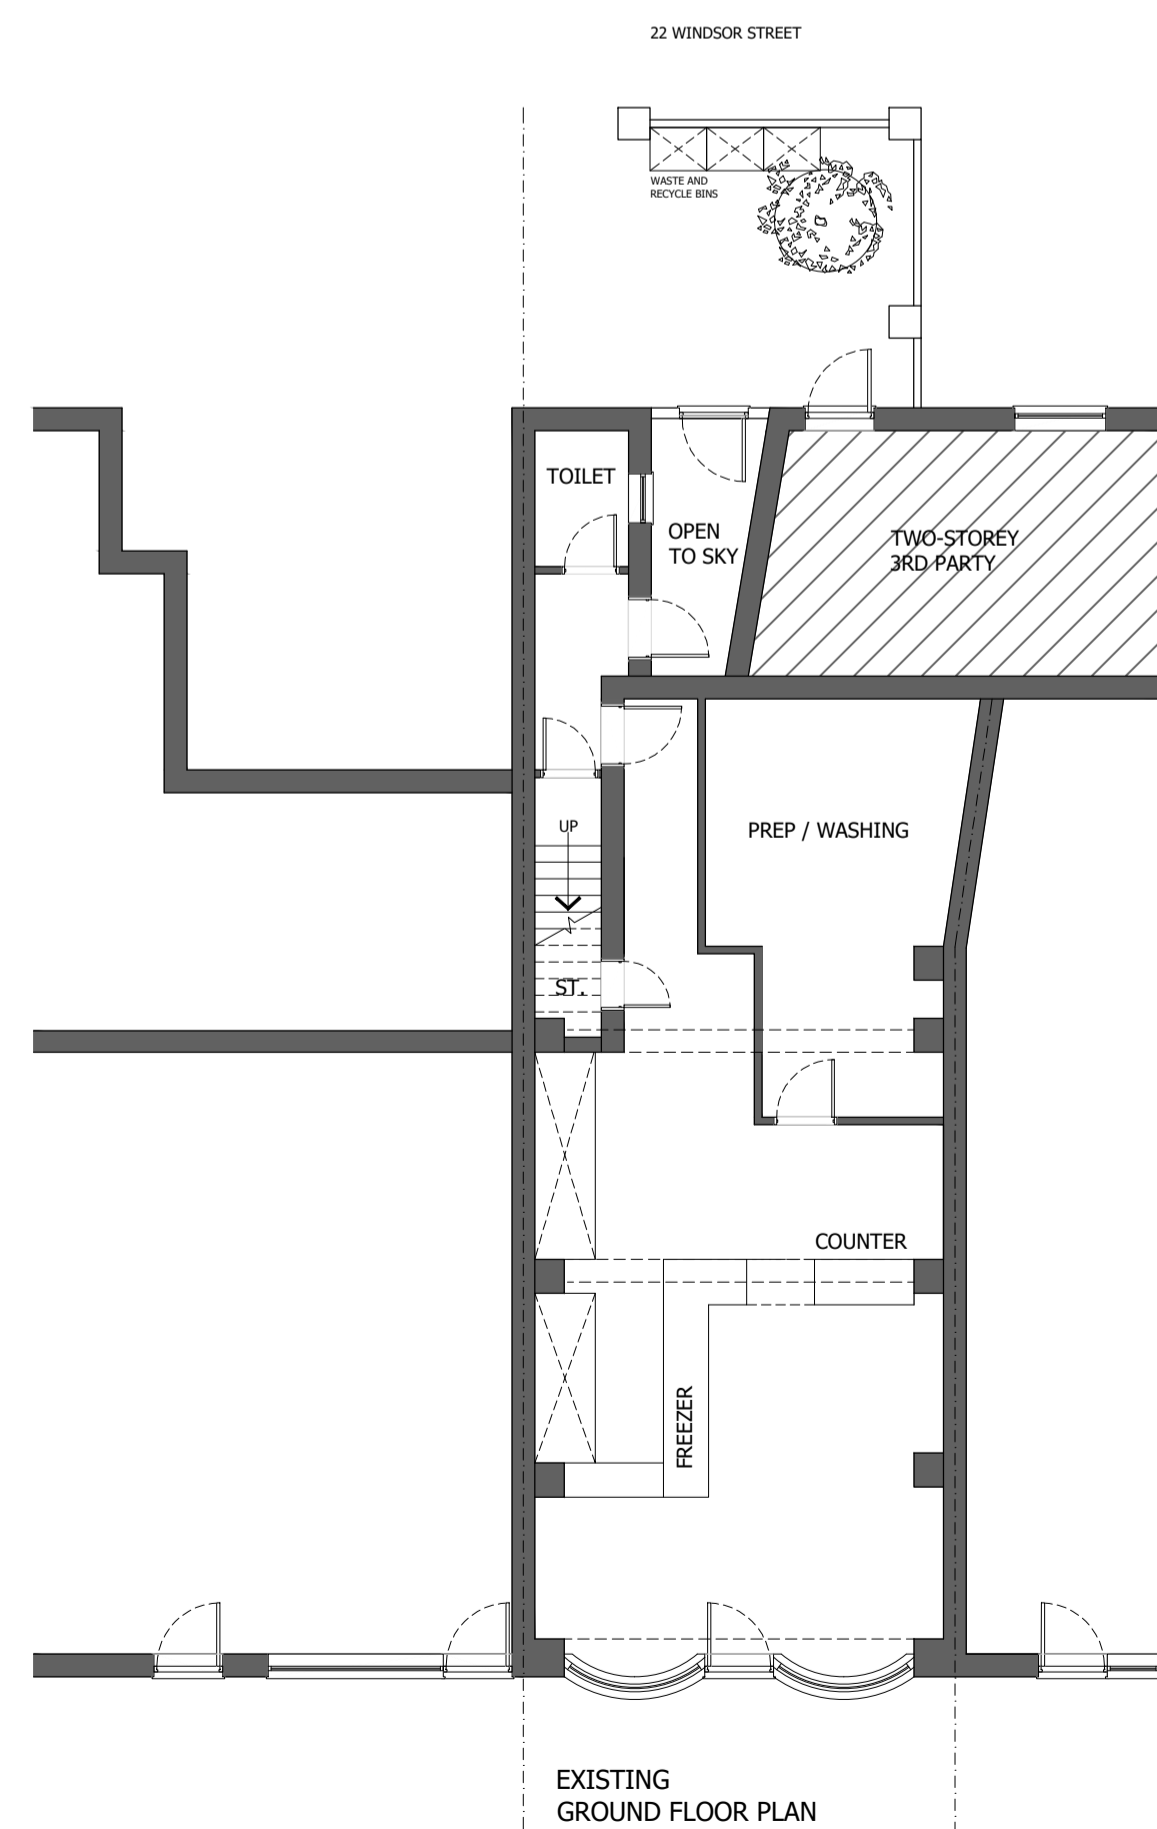

BLOCK PLAN SCALE 1:500
5 0 5 10 20 40Metres

THIS DRAWING HAS BEEN PRODUCED FROM EMAPSITE ORDINANCE SURVEY MASTER MAP
Reproduction in whole or in part is prohibited without the prior permission of Ordnance Survey.



- NOTES AND KEY
- BOUNDARY OUTLINE
 - HATCH INDICATES EXISTING BUILDING

Project No	Client		
850	ASIF MAHMOOD		
Drawing No	Rev	DATE	Scale @ A1
PL-01	P1	20.04.26	1:100

Project
PROPOSAL FOR INSTALLATION OF EXTRACTION FAN. STEEL CANOPY FOR THE EXTRACTION FAN WILL BE THROUGH THE CEILING OF EXTENDED PART OF THE PROPERTY AT 22 WINDSOR STREET, UXBRIDGE, UB81AB



Architectural Design, Planning & Building Regulations
info@archigrace.co.uk, Ph. 07411 - 235060, 01753 - 445099
www.archigrace.co.uk, Registration no. 08642485

