

FOR CONSTRUCTION PURPOSES DO NOT SCALE FROM THIS DRAWING.
ALL DIMENSIONS TO BE CHECKED ON SITE. ANY DISCREPANCIES MUST BE
REPORTED TO THE ARCHITECT FOR VERIFICATION PRIOR TO
COMMENCEMENT OF THE EFFECTED WORKS. IF IN DOUBT ASK. THIS
DRAWING IS COPYRIGHT.

Rev No	Date	Revision note
--------	------	---------------

Rev	12th Nov '24	Preliminary issue.
-----	--------------	--------------------

A


B

C


D

E

F

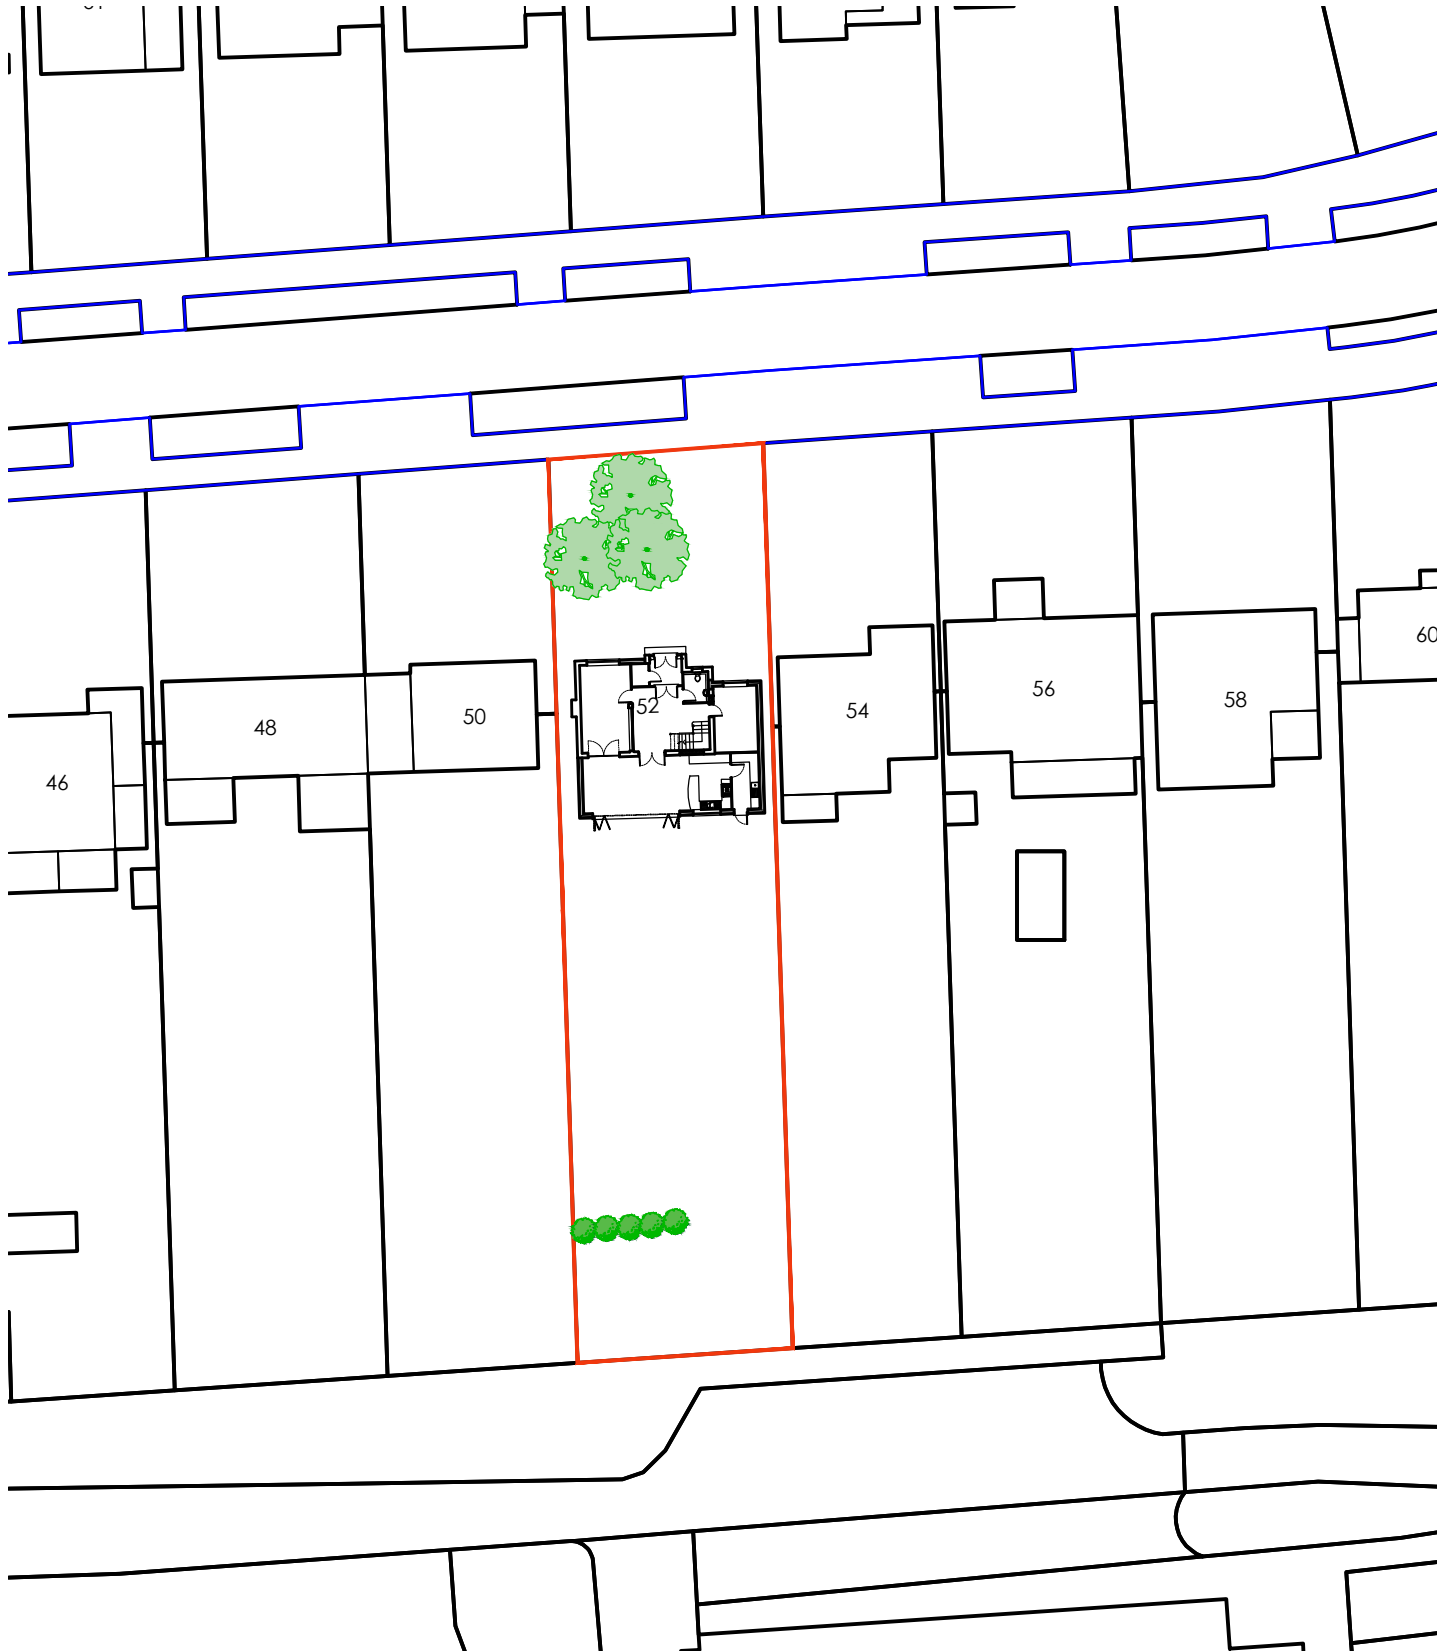

Block plan

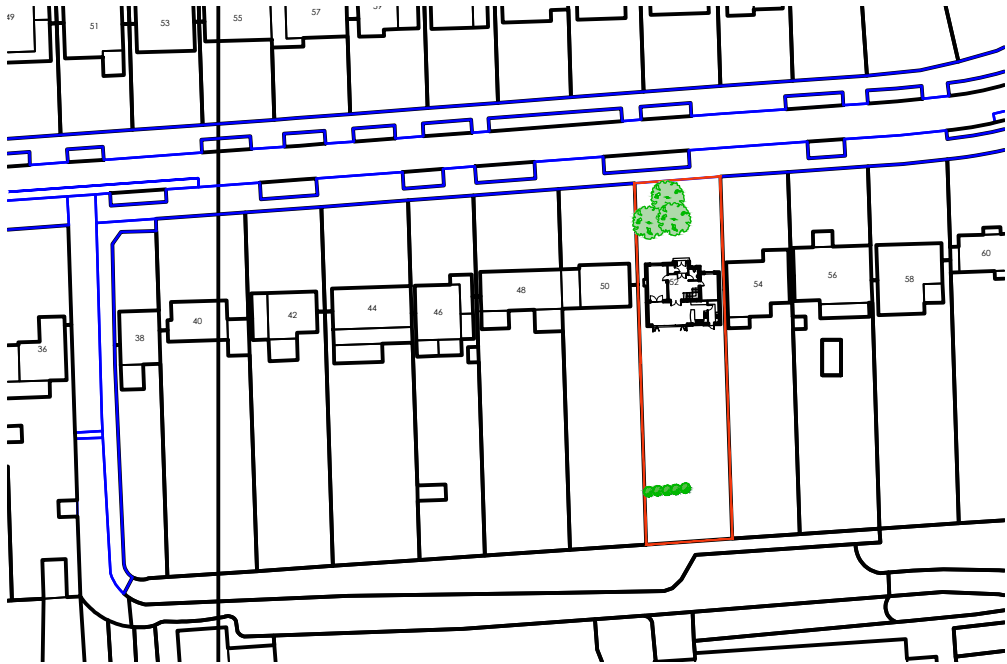

Location plan

A


B

C

D

E

F

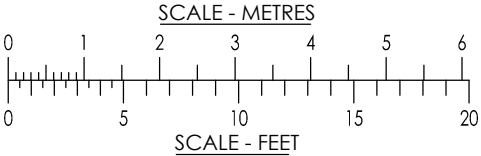

jpb
architects

B R O O K H O U S E
54A COWLEY MILL ROAD
UXBRIDGE UB8 2FX
TEL : (01895) 272 446
FAX : (01895) 272 483
EMAIL : a d m i n @
jpbarchitects.co.uk

JOB TITLE
52 WARREN ROAD
ICKENHAM
LONDON
UB10 8AD

DRG TITLE
Block plan
Location plan

SCALE @ A3
1:500/1250 @ A3

JOB NO.
10744

DRG NO.
100

DATE
Nov '24

REV
Rev