



PROPOSED FIRST FLOOR PLAN

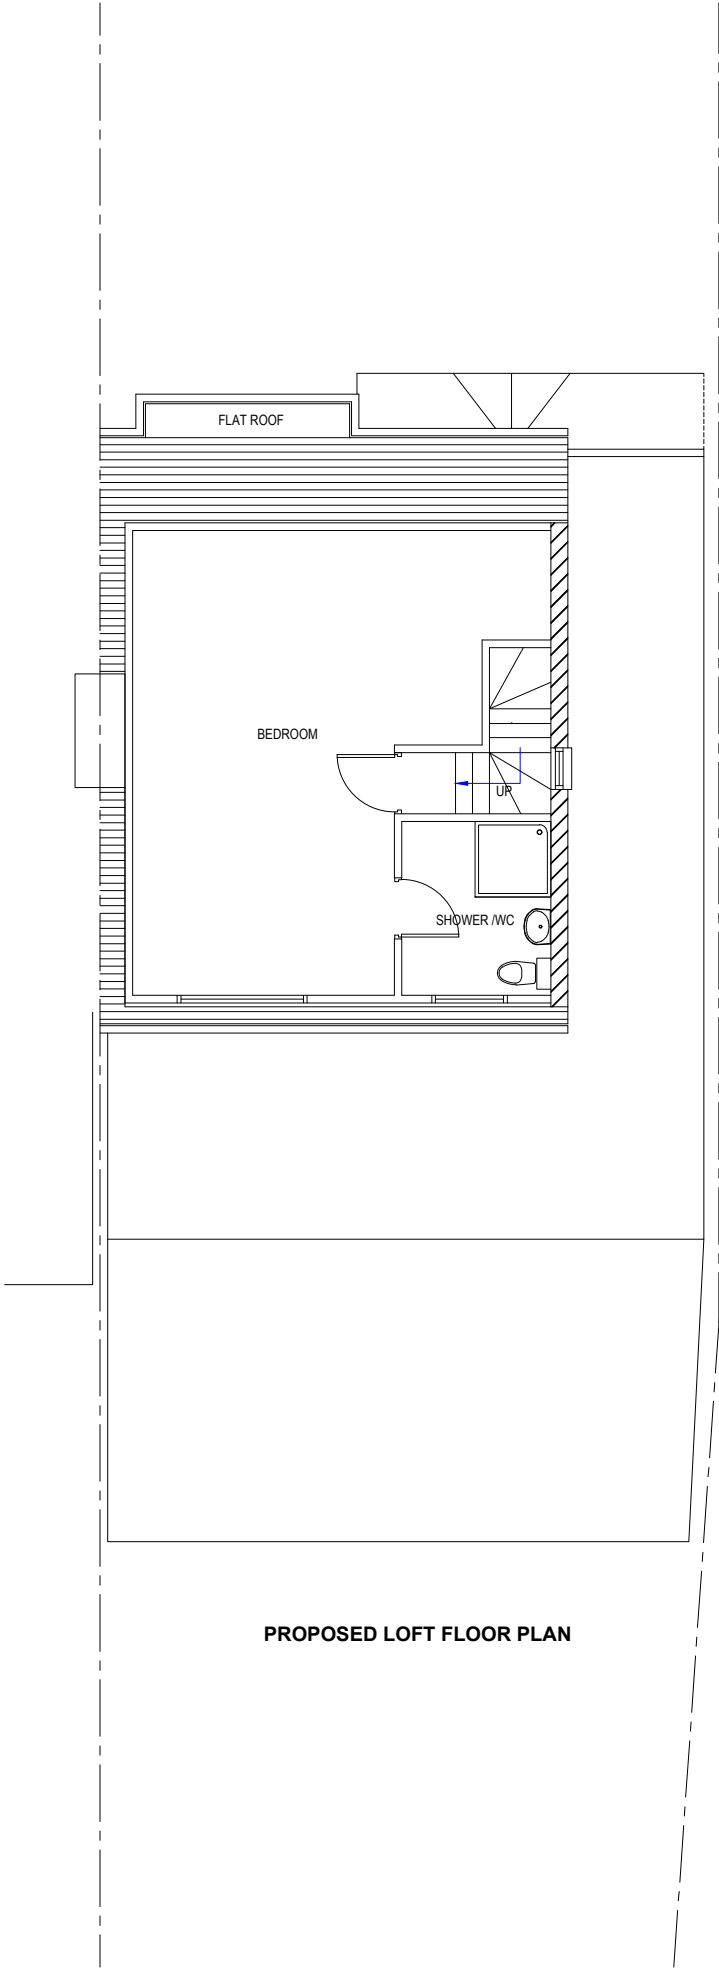


PROPOSED LOFT FLOOR PLAN

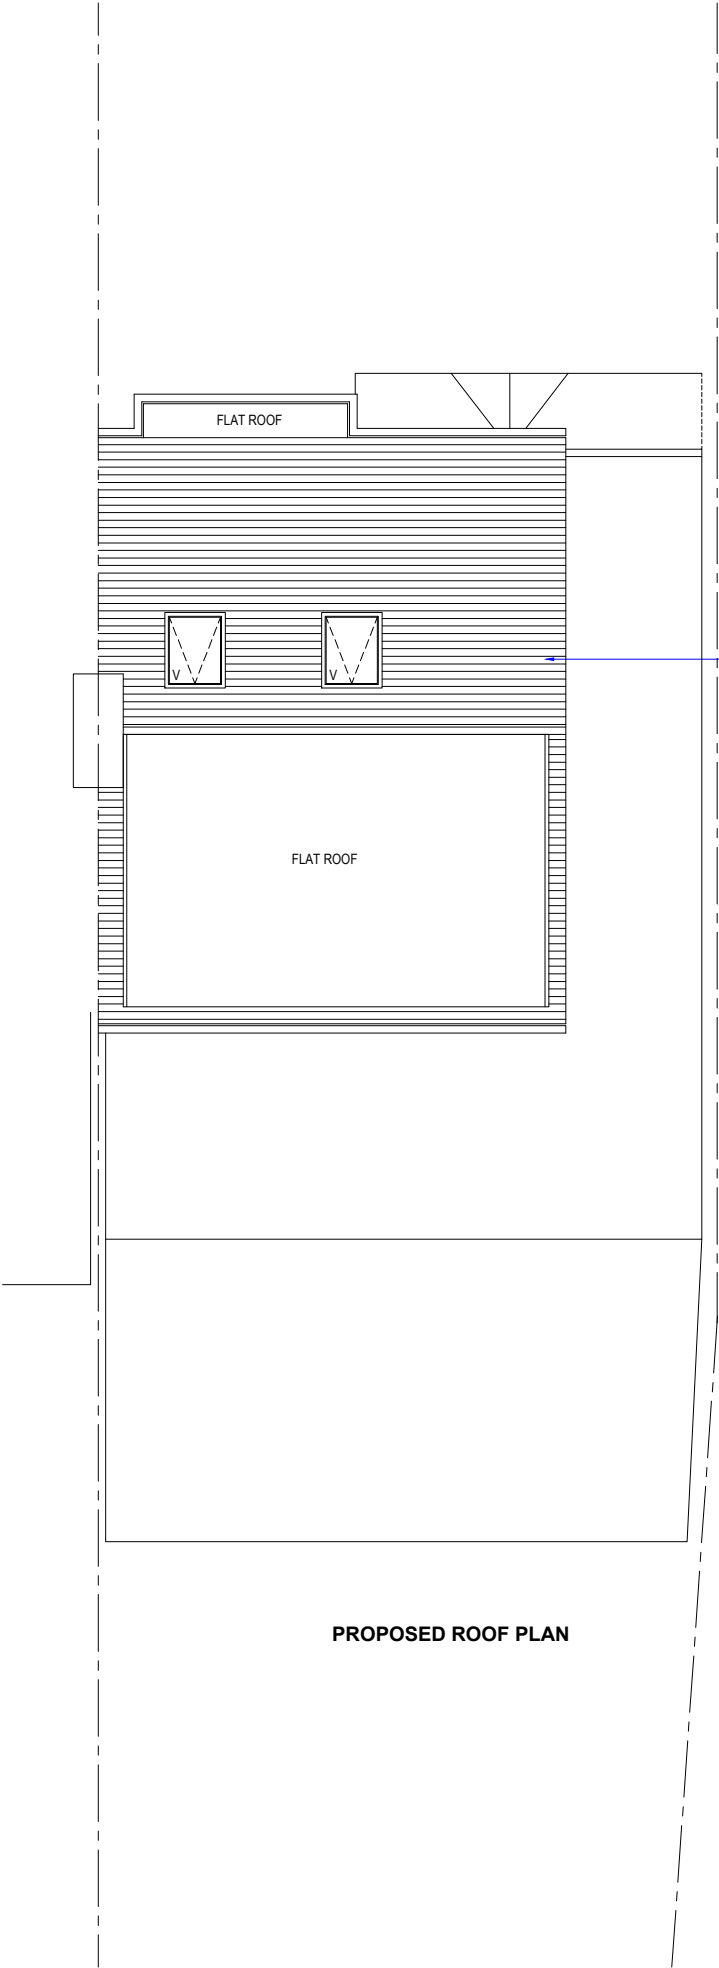

PROPOSED ROOF PLAN



PROJECT:	1 Ashford Avenue, Hayes, UB4 0LY
DRAWING:	Proposed Floor Plans
SCALE:	1:100. @A3
DATE:	Sept 2024
PAGE NO:	1 / P / 2022 - D
STATUS:	PLANNING DRAWINGS
	
All dimensions to be checked on site prior to CONSTRUCTION.	