


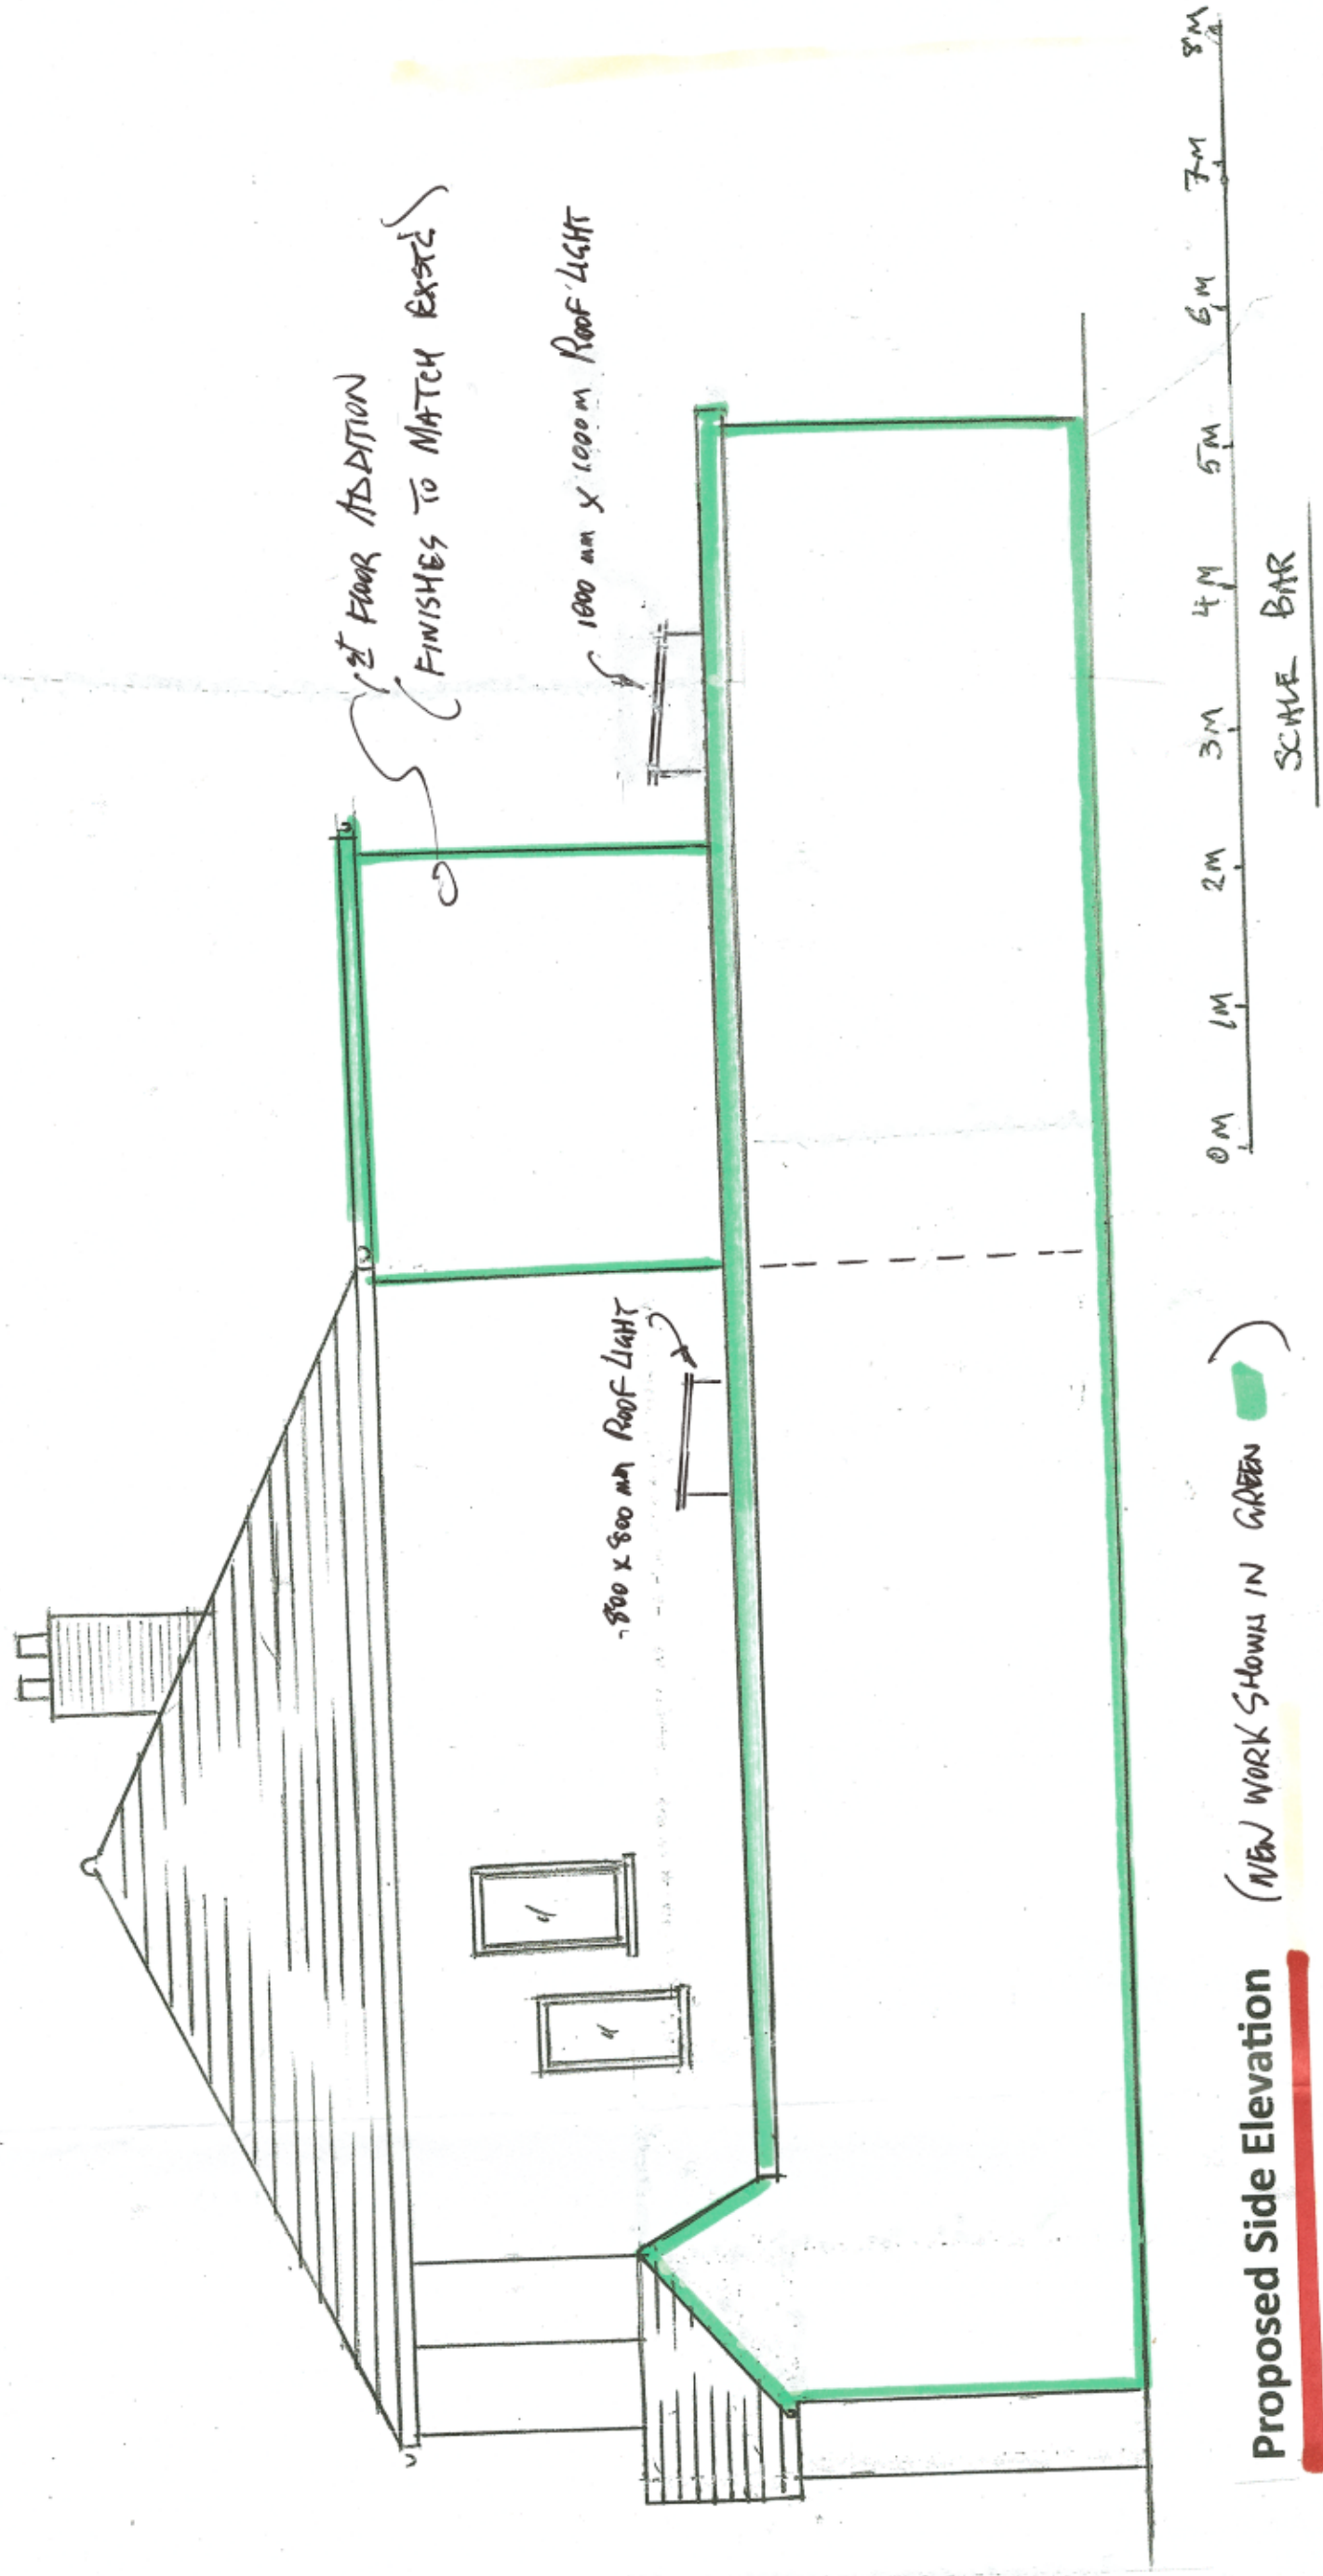

Proposed Side Elevation


(NEW WORK SHOWN IN GREEN)

Proposed Alterations to
No 160 Joel Street
Northwood Hills
London
HA5 2PE

Drawing No HJ 2


Scale 1:50

For Mr and Mrs Joshi

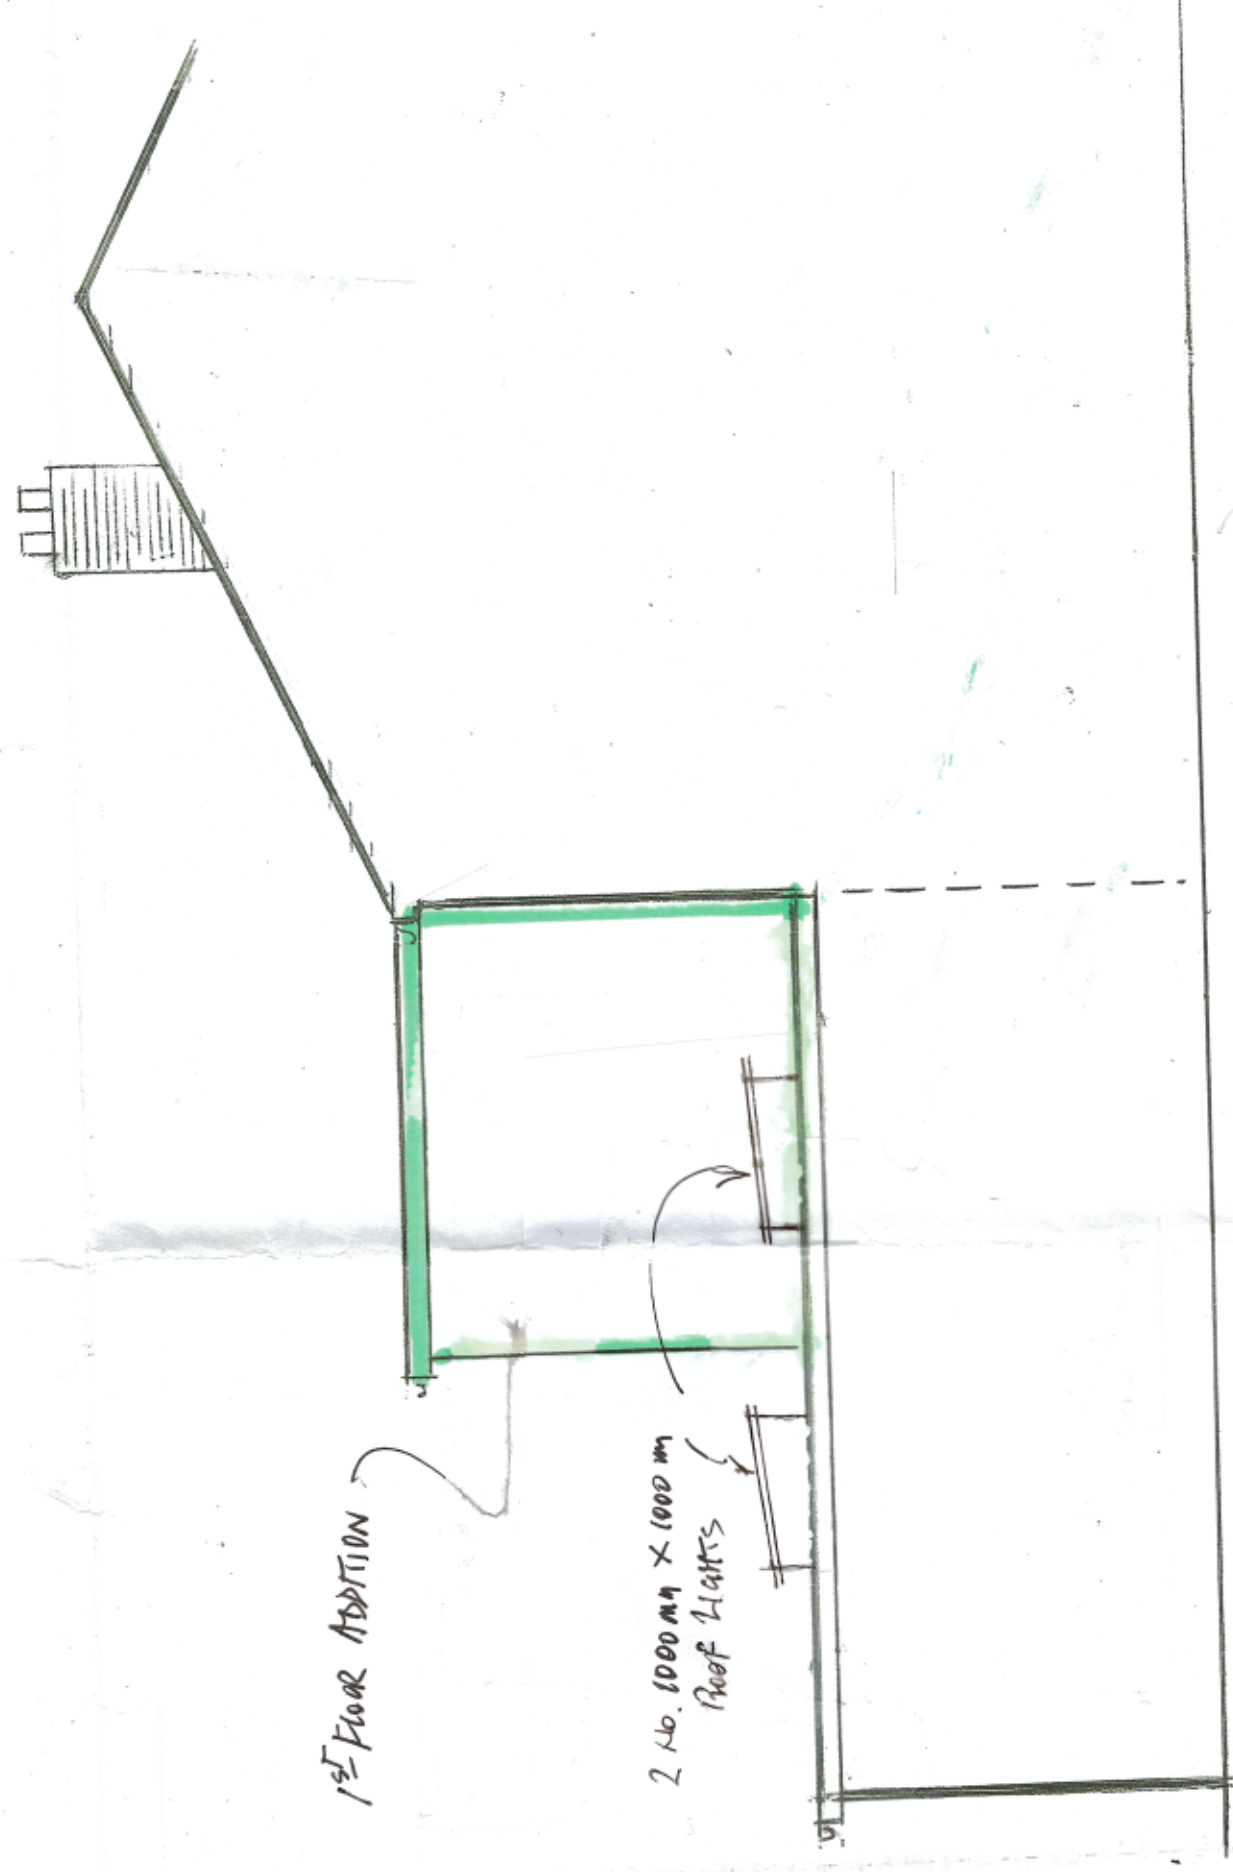

Proposed Side Elevation from South

(NEW WORK SHOWN OUTLINED IN GREEN)

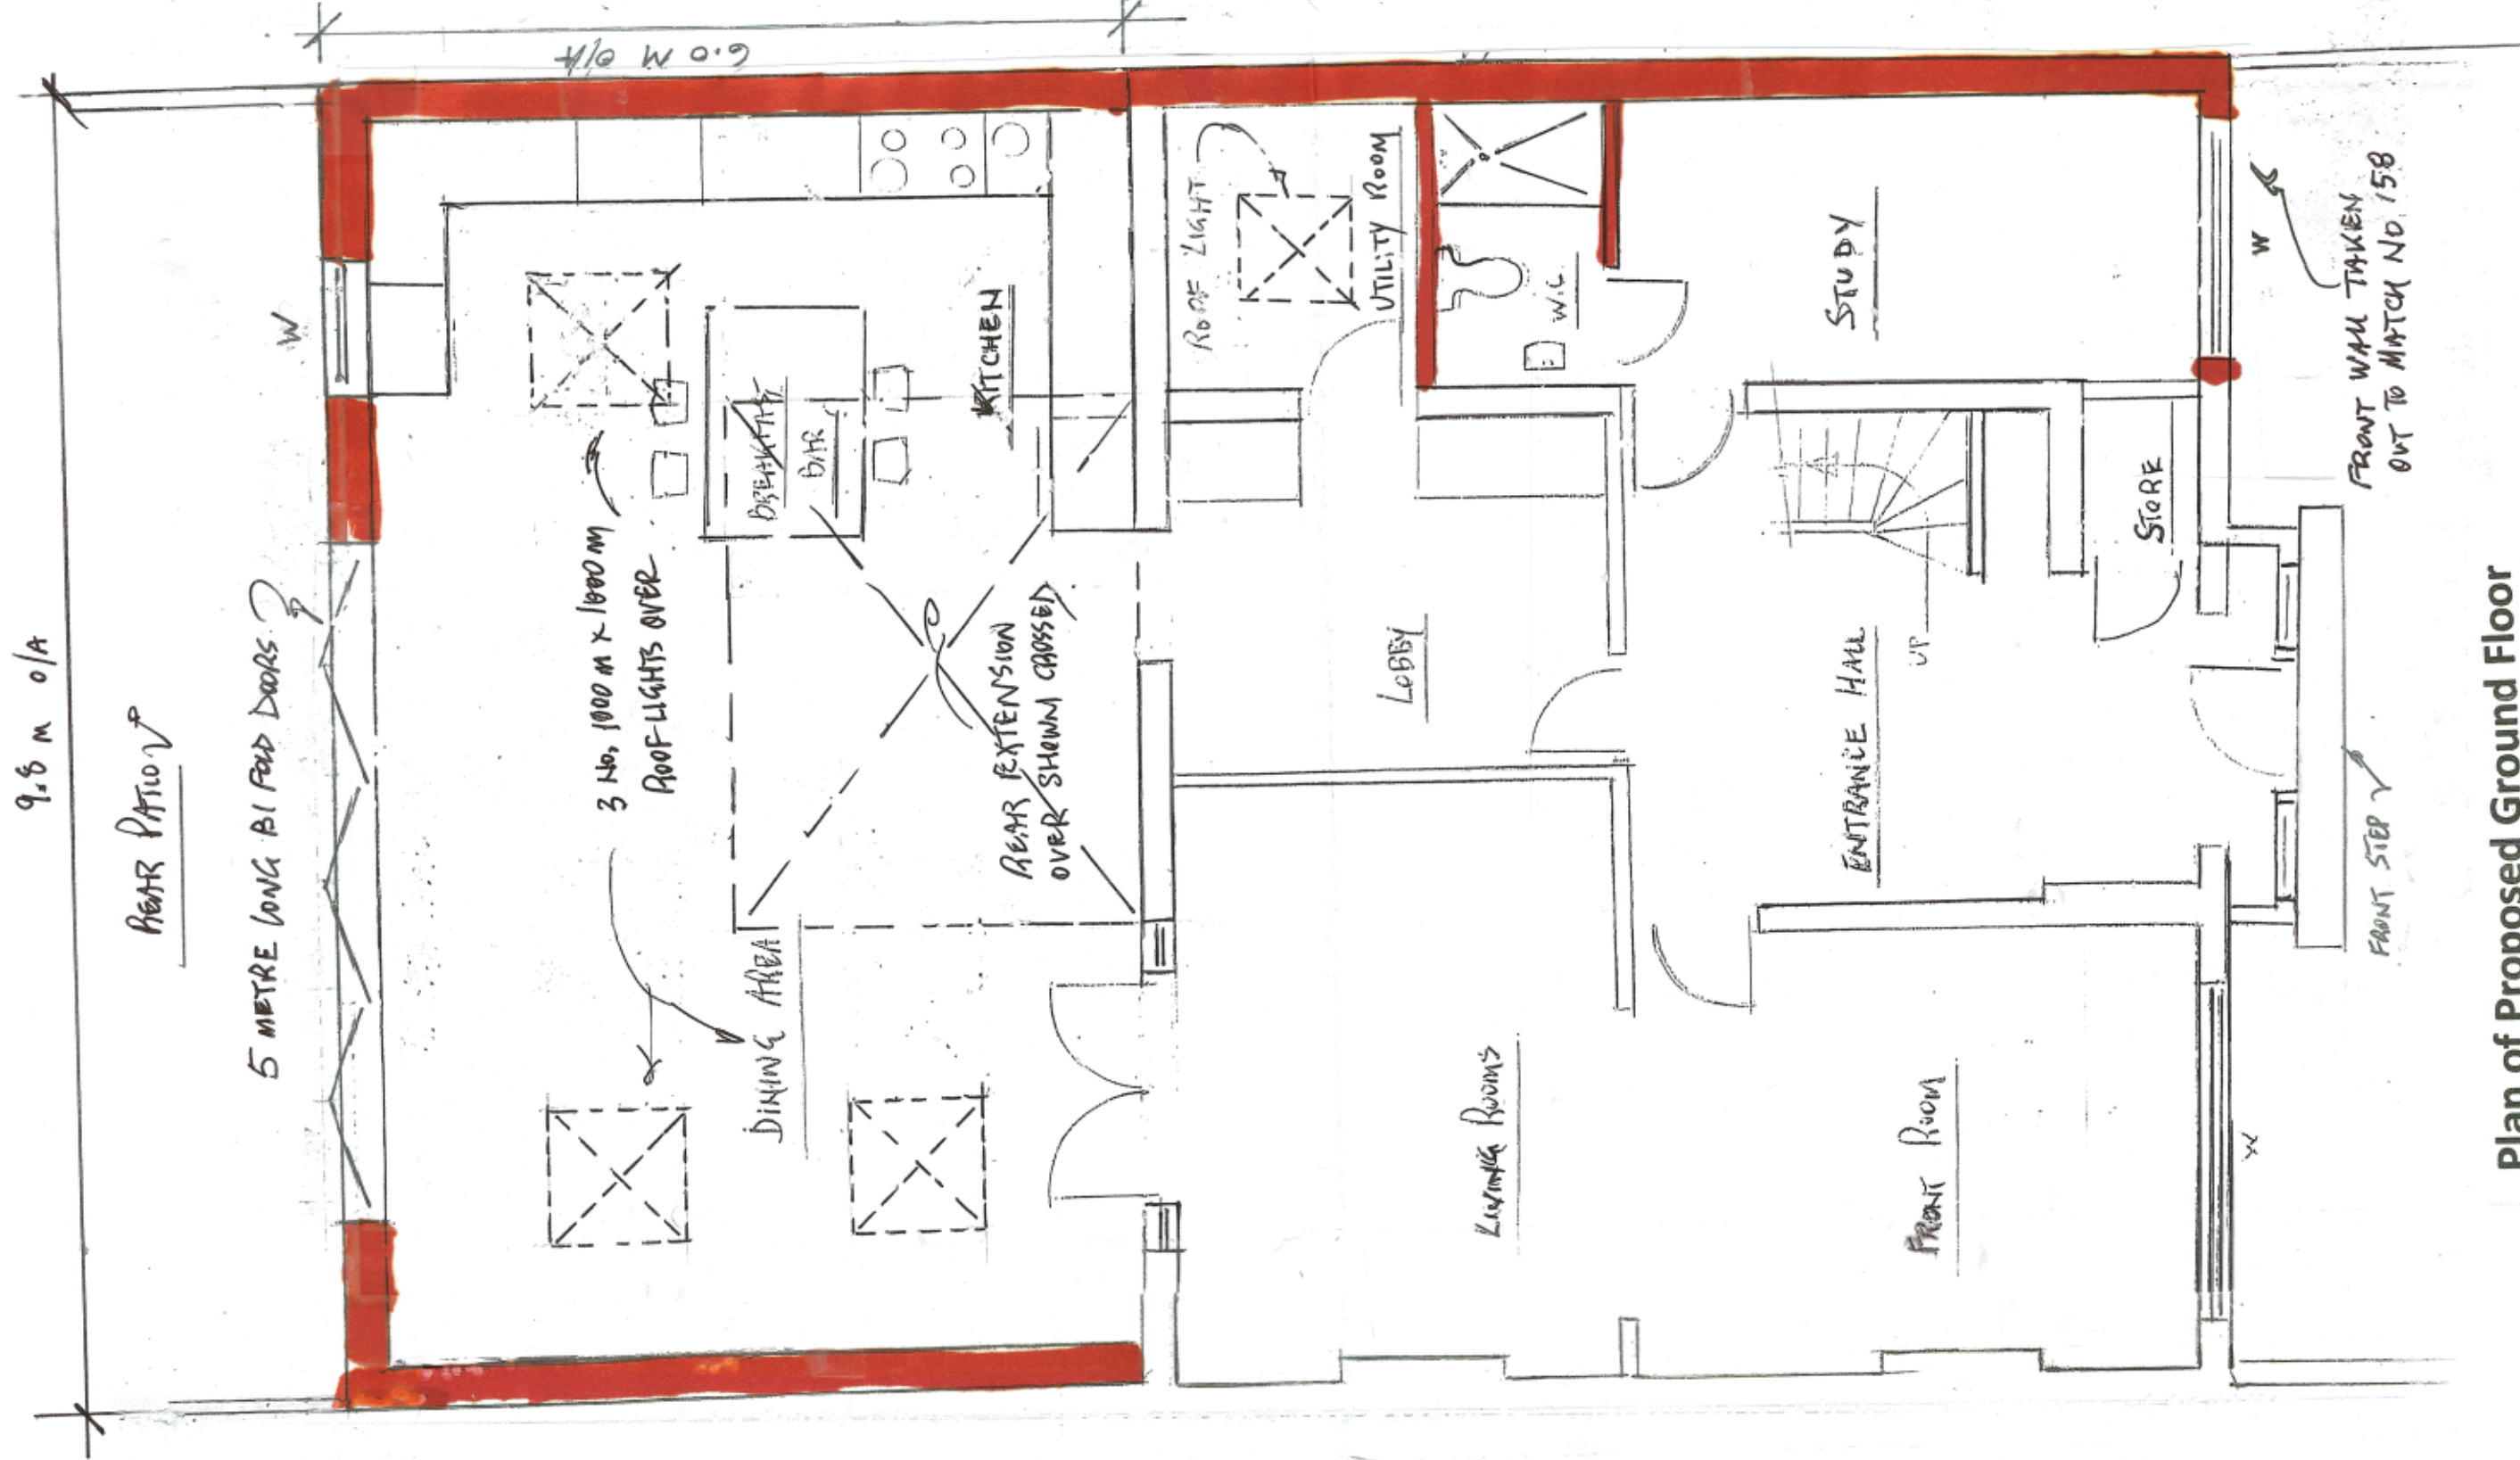

Plan of Proposed Ground Floor