
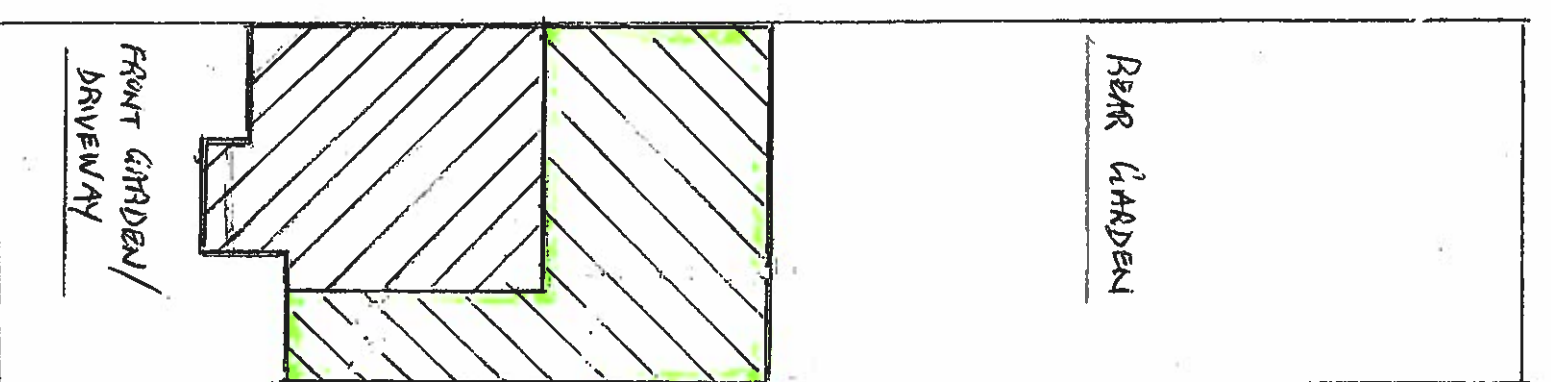


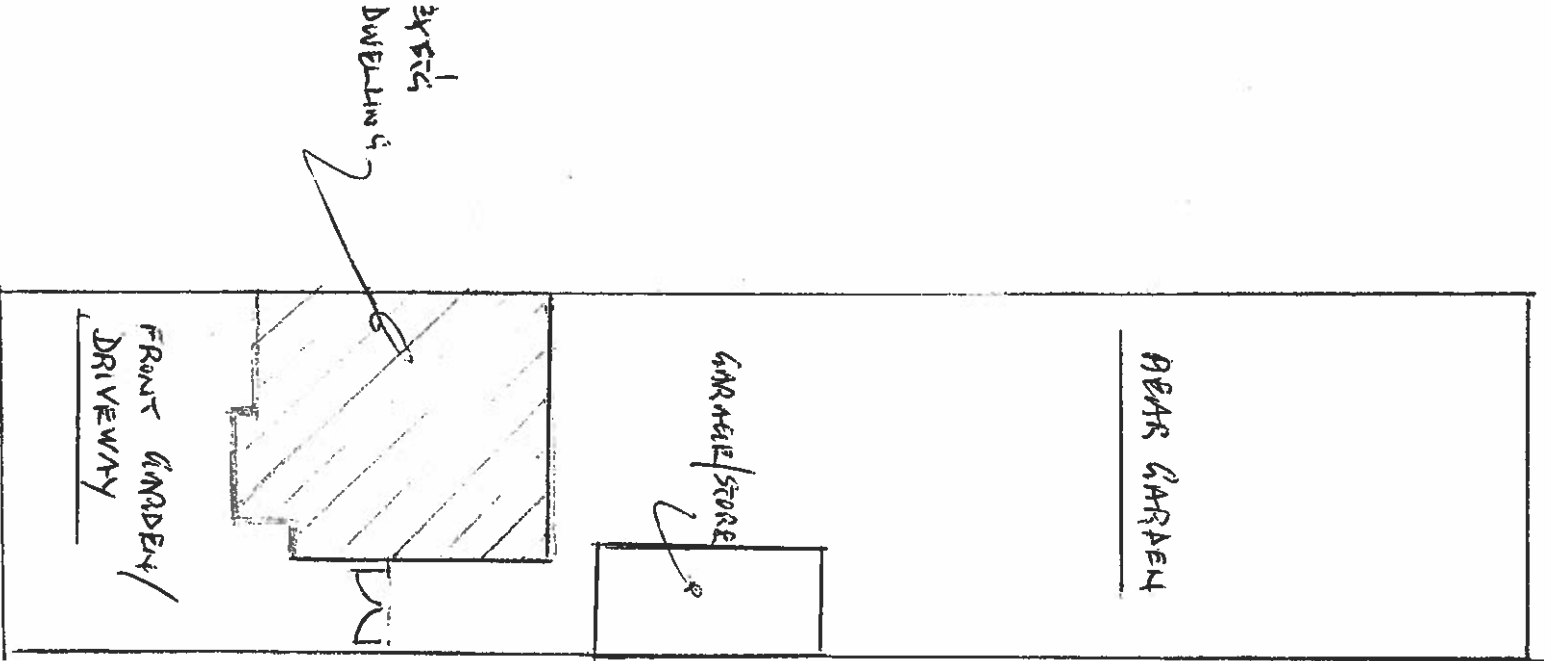

PROPOSED EXTENSION
 SHOWN \\\

EXISTING DWELLING
 SHOWN \\\

Proposed Alterations to

No 160 Joel Street

Northwood Hills

London

HA5 2PE

Drawing No HJ 4

Scale 1:200

For Mr and Mrs Joshi

Block Plan of Existing

Block Plan of Proposed