


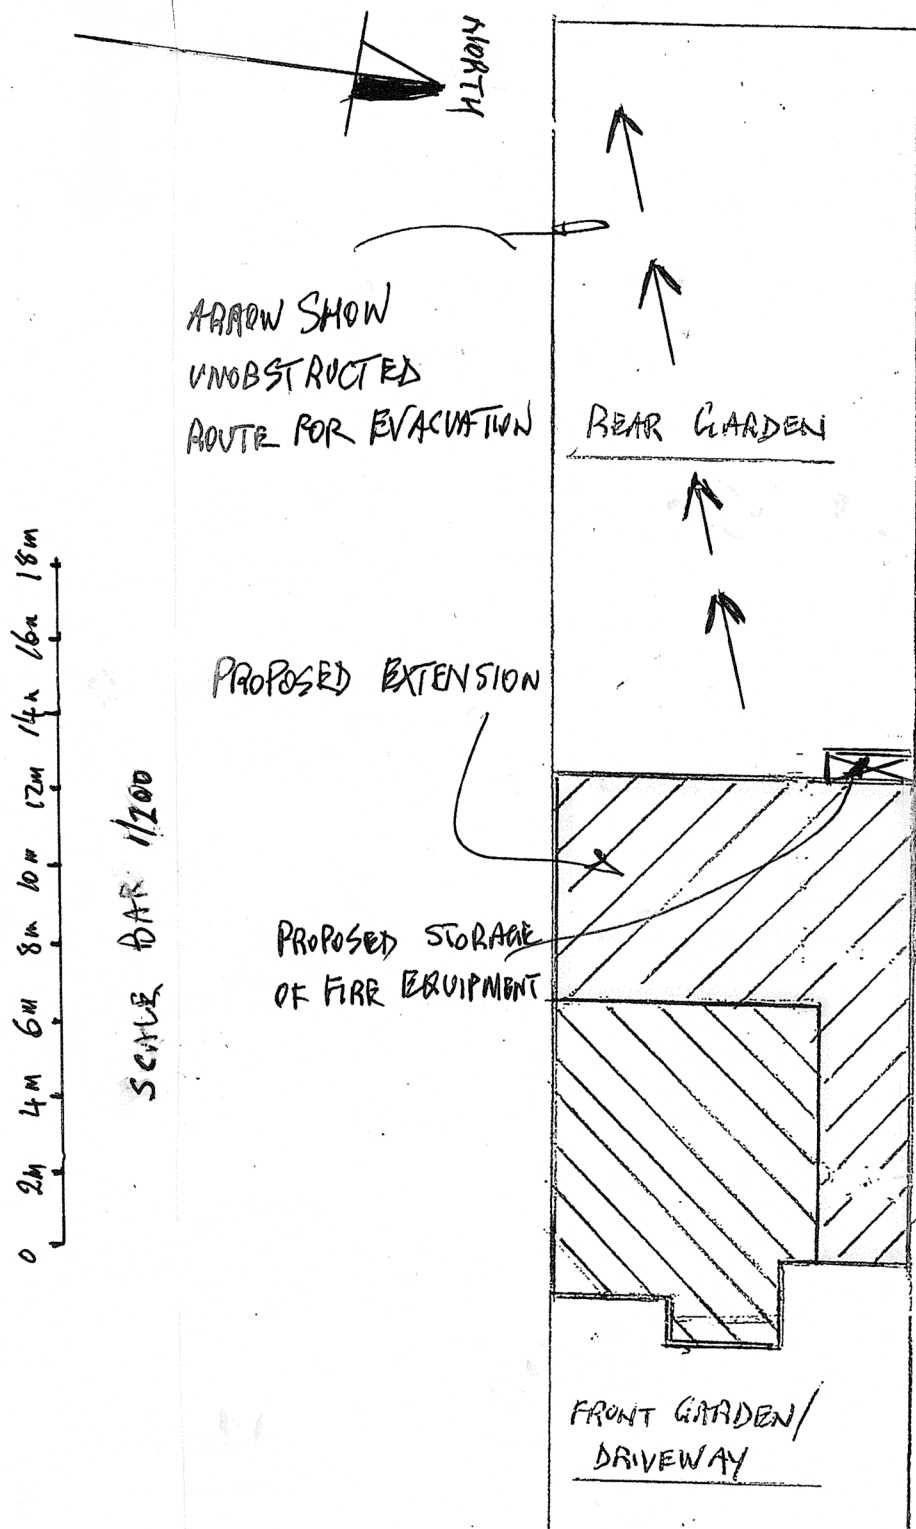

Proposed Alterations to
No 160 Joel Street
Northwood Hills
London
HA5 2PE

Drawing No HJ 5

Scale 1:200

For Mr and Mrs Joshi