



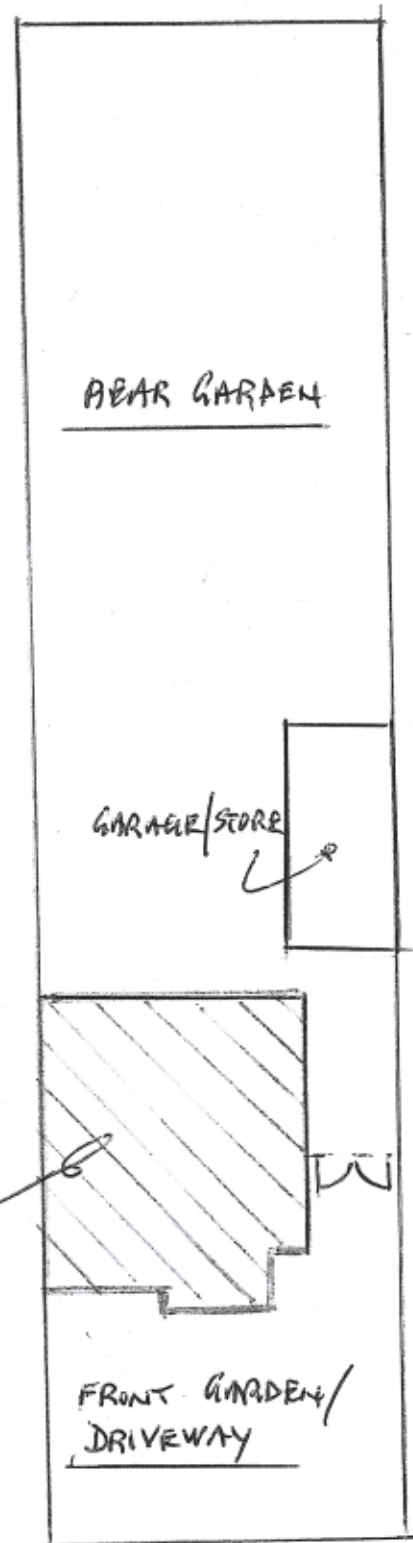

Block Plan of Existing

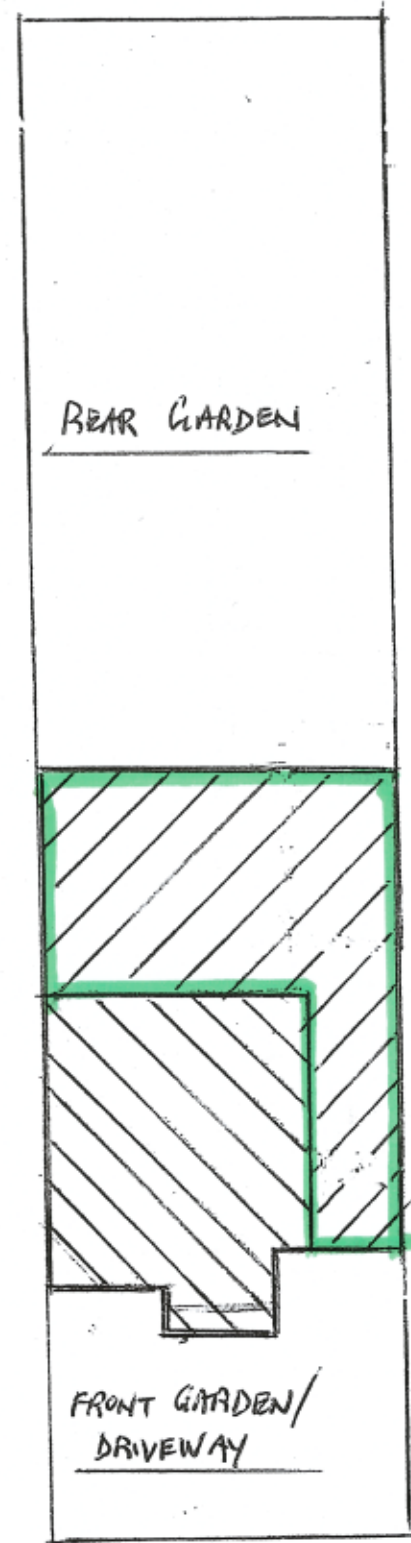

Block Plan of Proposed

PROPOSED EXTENSION
SHOWN 

EXISTING DWELLING
SHOWN 

**Proposed Alterations to
No 160 Joel Street
Northwood Hills
London
HA5 2PE**

Drawing No HJ 4

Scale 1:200

For Mr and Mrs Joshi