


166 High St Ruislip
Proposed fascia and
projecting signage drawing

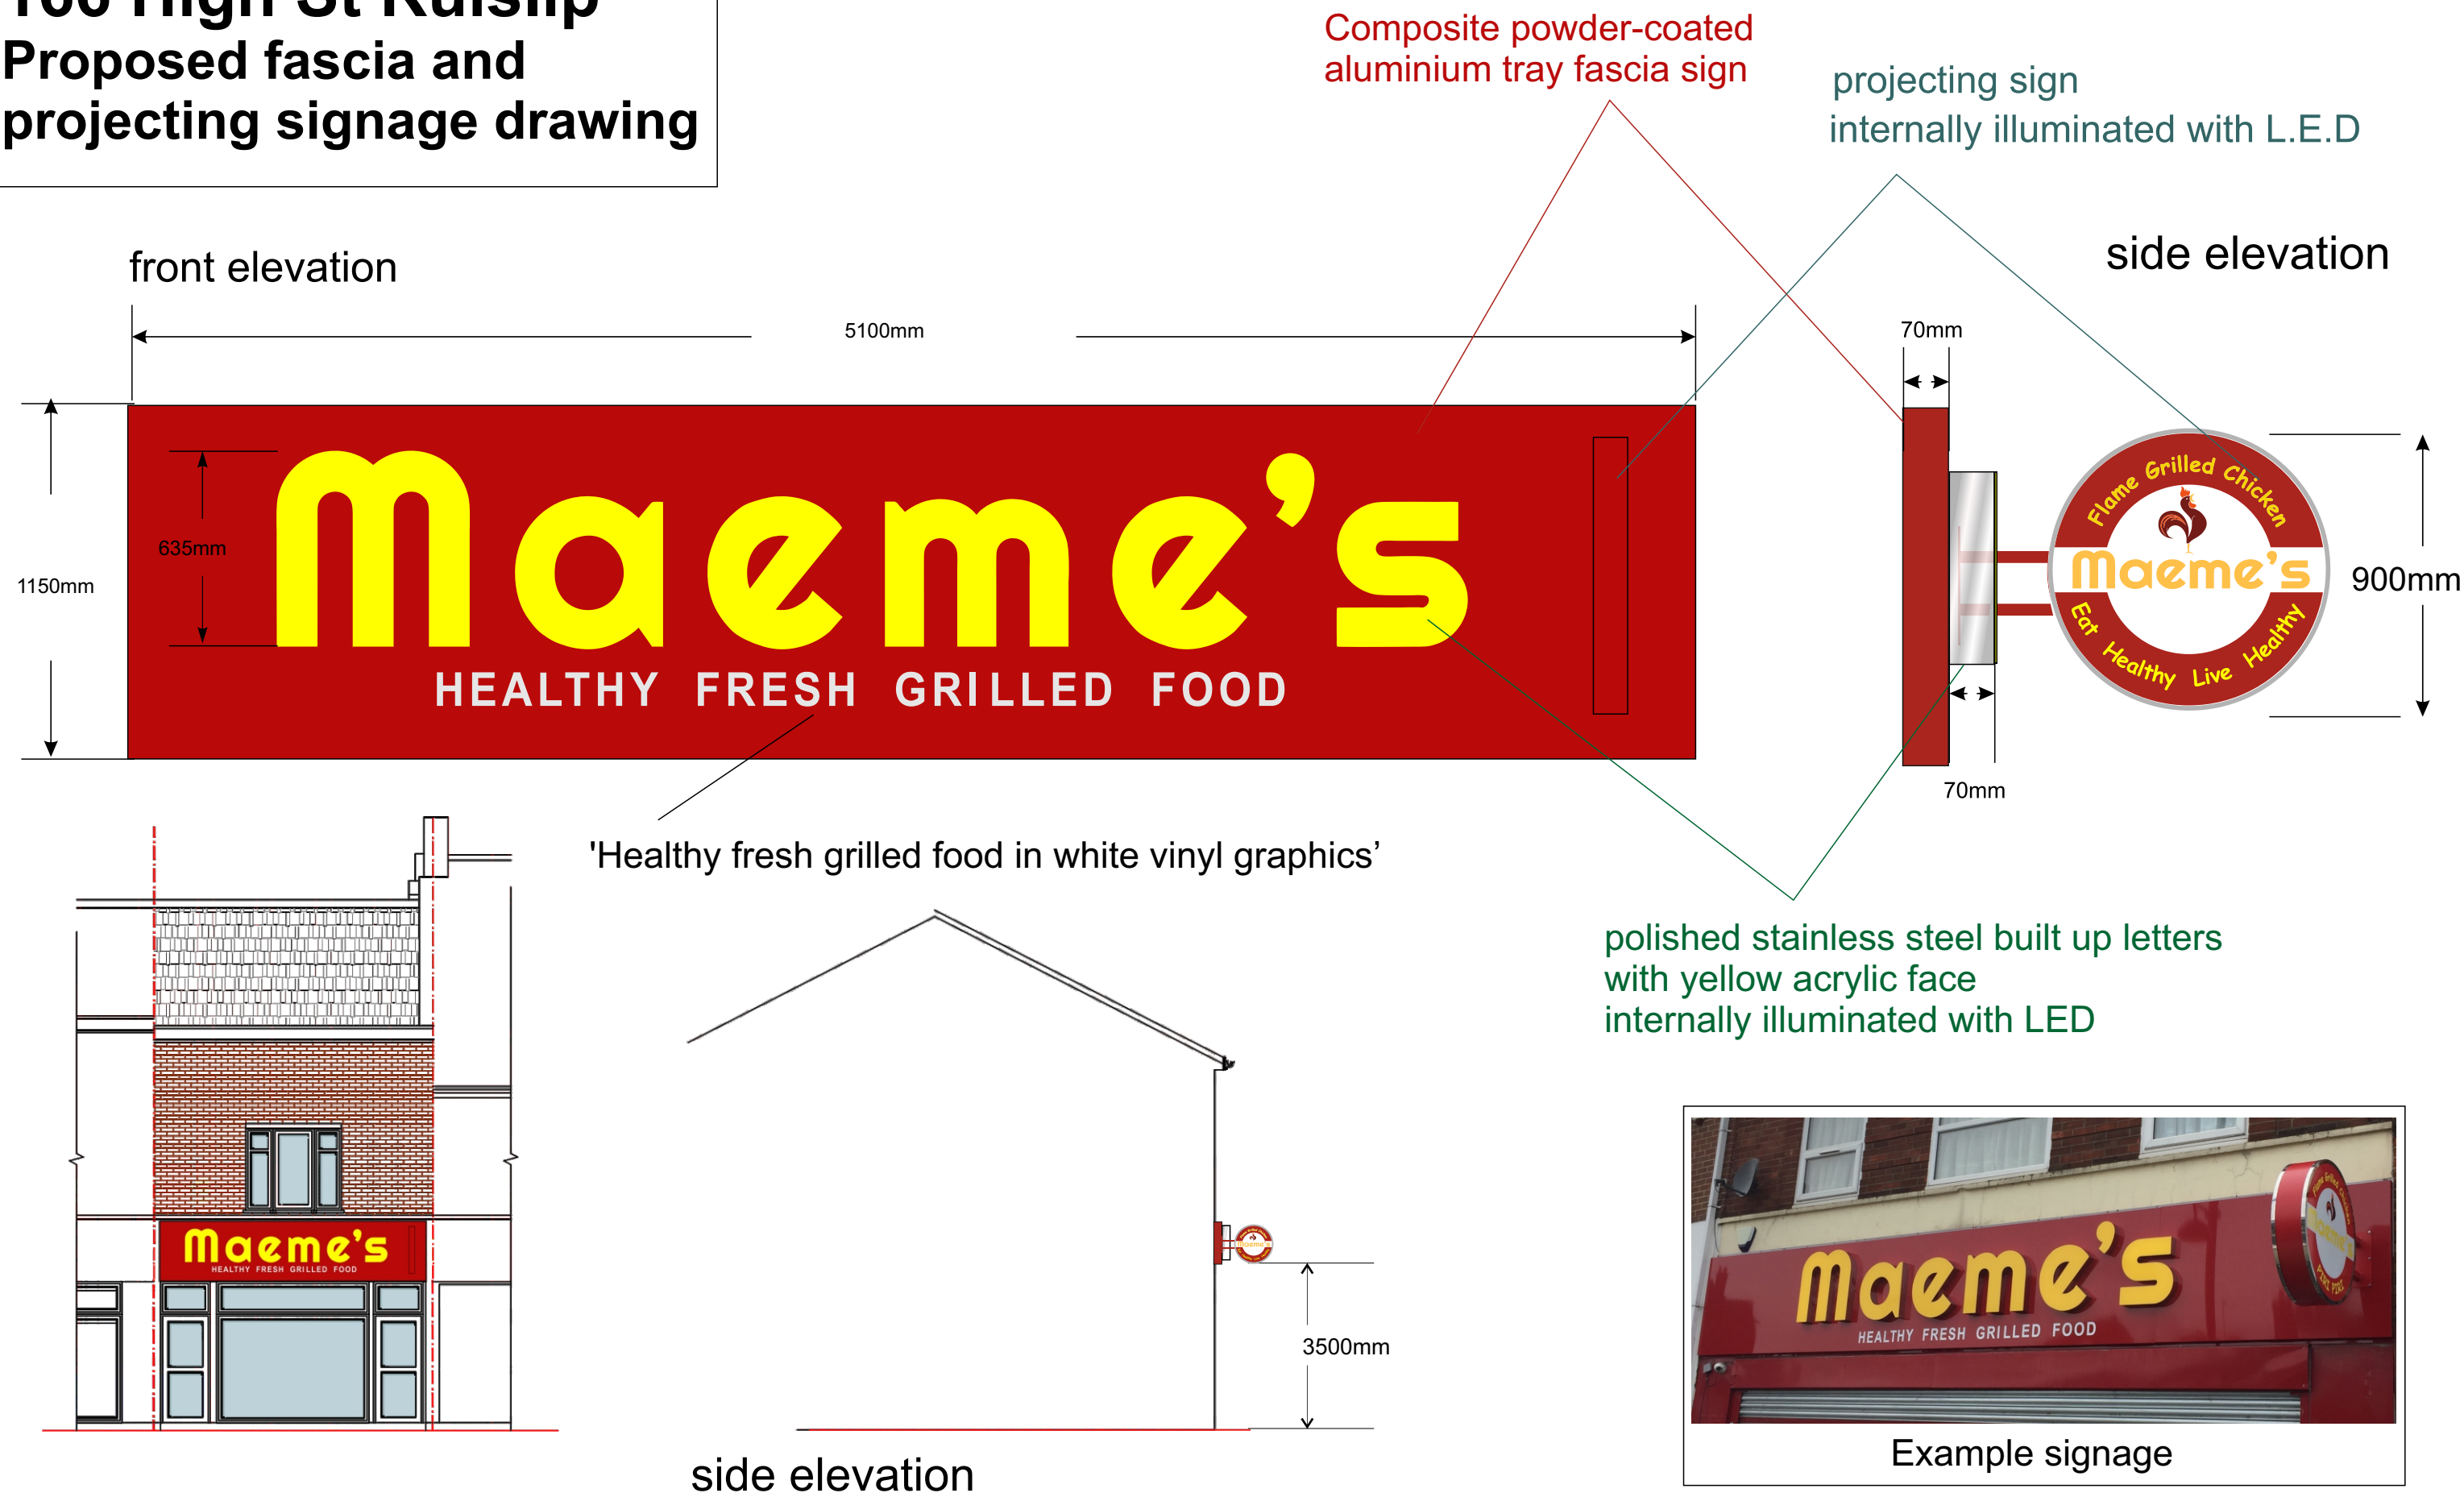

Signs Delivered Ltd
T: 07930 121 222
D: 02/03/2021
D|B: Tyrone Calder

Scale Bar (1:20@A3)

