


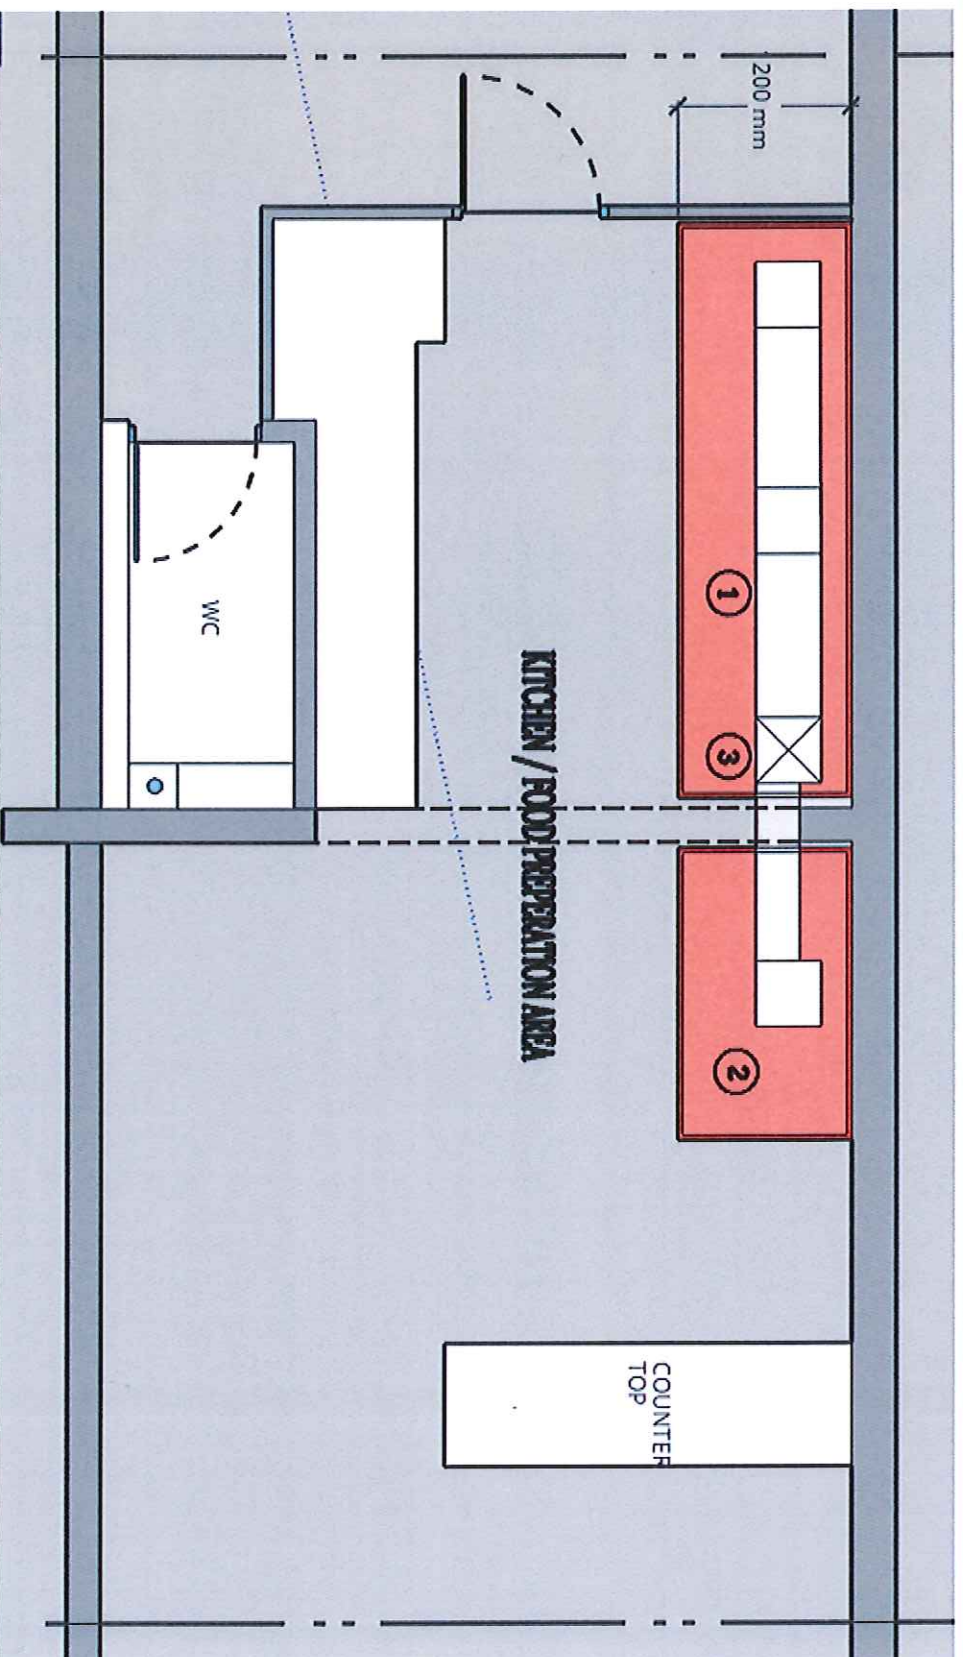


1. EXTRACTION CANOPY
2. ADJACENT CANOPY USING THE SAME DUCT NETWORK
3. MAIN EXTRACTION DUCT GOING THROUGH THE ROOF

AIR METAL LTD -- 184 Action Lane,
Park Royal, London NW10 7NH
Email: info@airmetal.co.uk,
Tel: +44(0)207 183 7409,
Mobile: +44(0)7999968186

Project: Ventilation Sys.
Location 166 High Road, Ruislip,
London HA4 8LJ

DWG No
4 - layout
Drawn by
S W Tojar

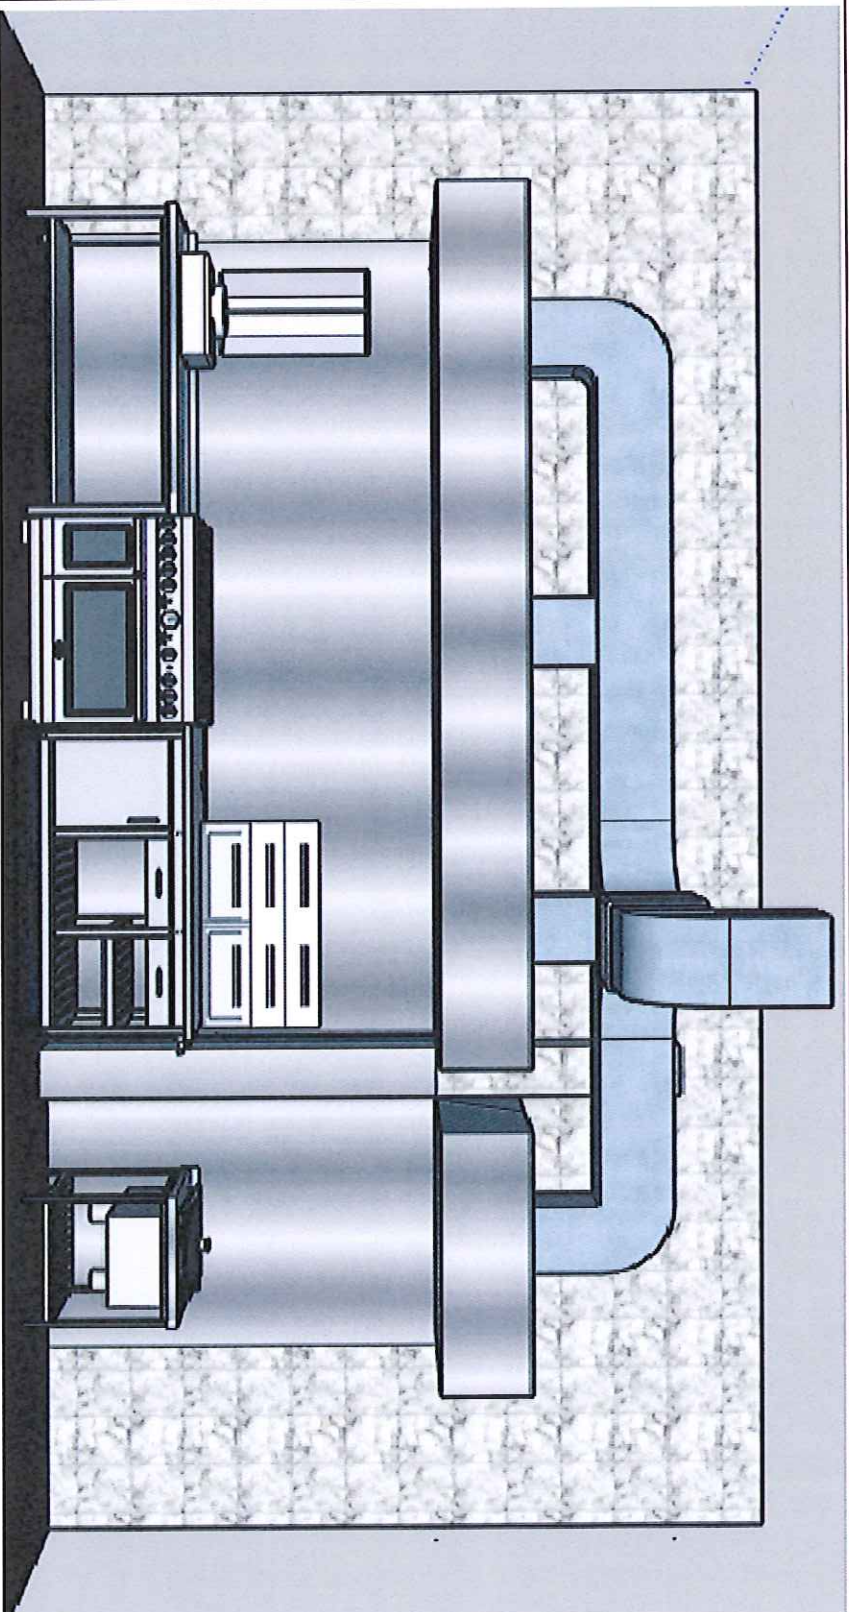

NOTE

THIS 3D ELEVATION RENDITION IS ONT
TO SCALE AND IS FOR ILLUSTRATION
ONLY

Drawn by S W Tojar



AIR METAL LTD -- 184 Acton Lane, Park Royal,

London NW10 7NH Email: info@airmetal.co.uk,


Tel: +44(0)207 183 7409, Mobile: +44(0)79999668186

Location

Ventilation sys.

166 High Road, Ruislip,

London HA4 8LJ

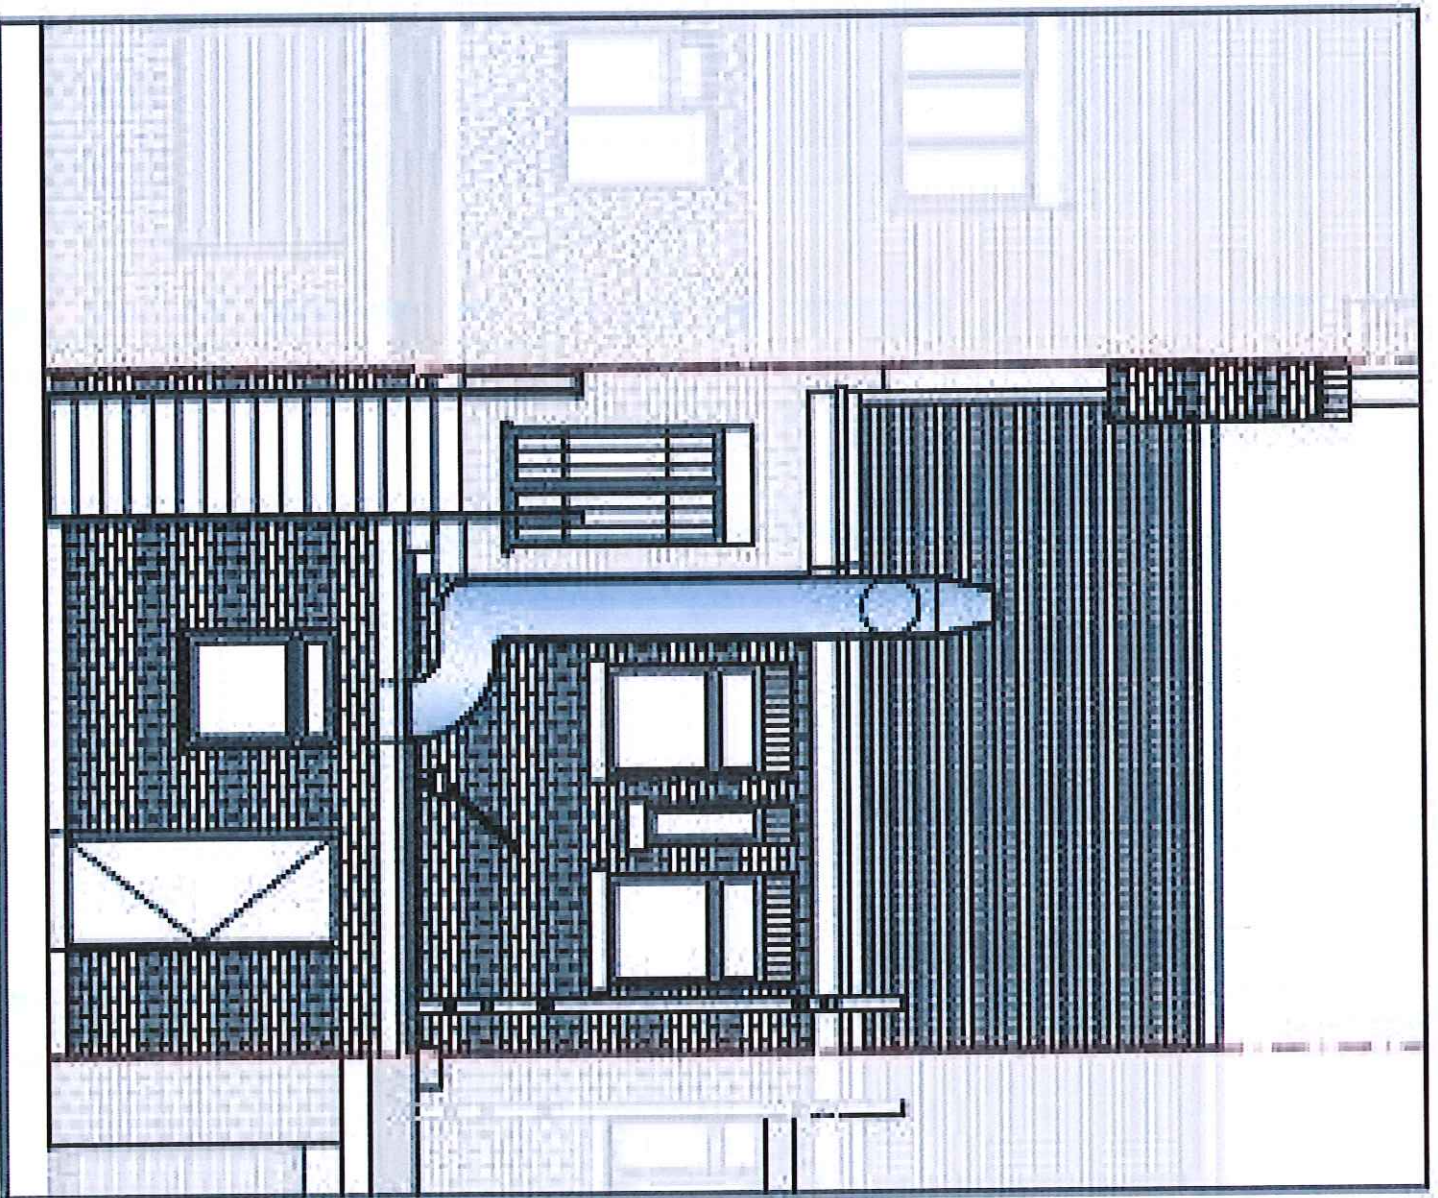

AIM METAL LTD -- 184 Acton Lane, Park Royal,


London NW10 7NH Email: info@aimmetal.co.uk, Tel: +44(0)207 183 7409, Mobile: +44(0)7999968186

Location

Ventilation sys.
166 High Road, Ruislip, London HA4 8LJ

NOTE

FOR USE OF SCALES, PLEASE VIEW THE
ACCOMPANYING ARCHITECT'S DRAWINGS

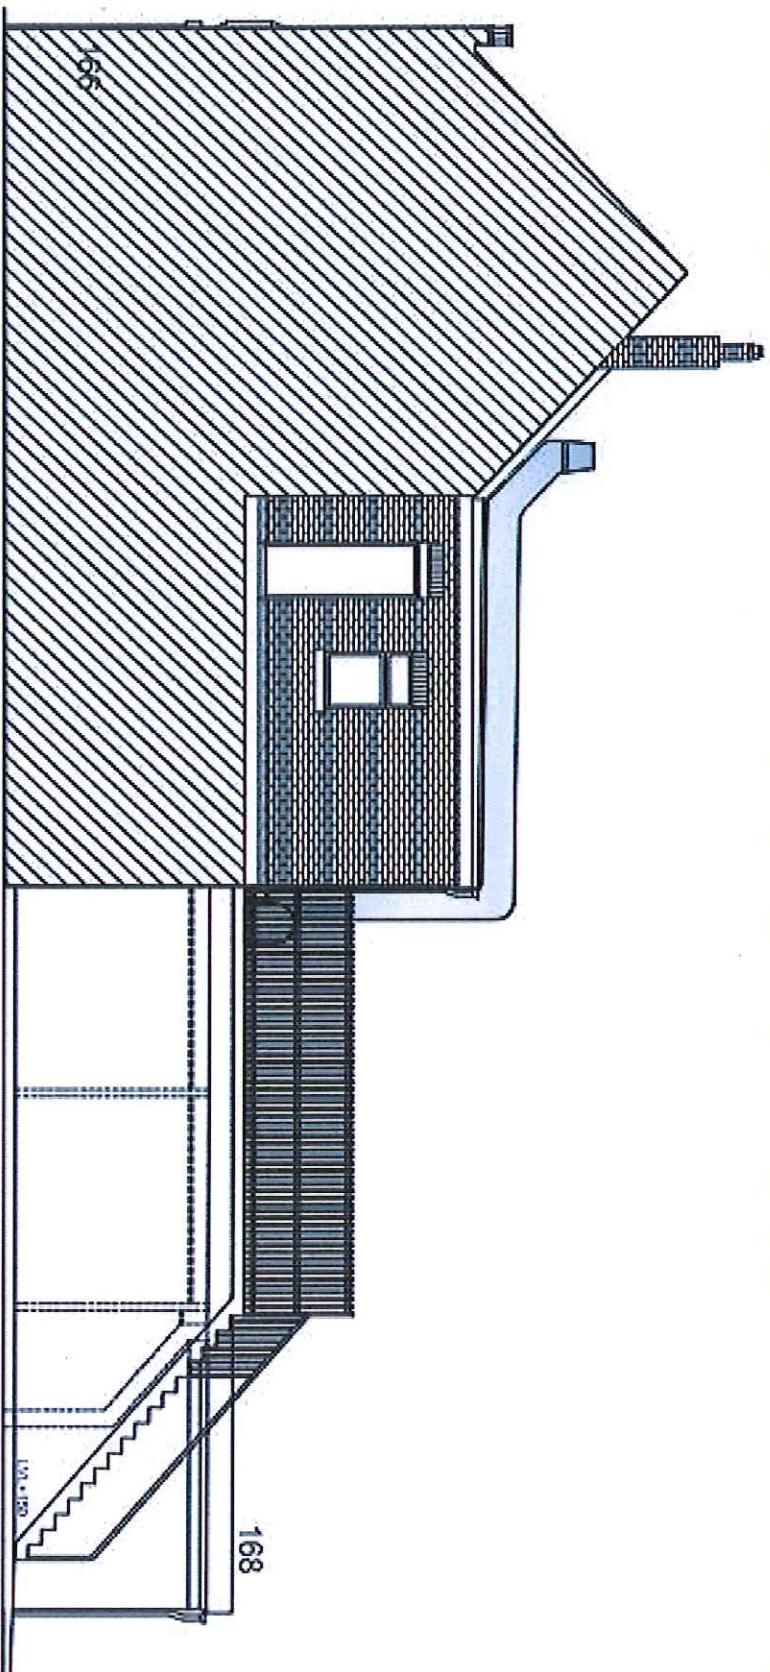

AIR METAL LTD -- 184 Acton Lane, Park Royal,
London NW10 7NH Email: info@airmetal.co.uk,
Tel: +44(0)207 183 7409, Mobile: +44(0)7999968186

Location

Ventilation sys.
166 High Road, Ruislip, London HA4
8LJ

NOTE

FOR USE OF SCALES, PLEASE
VIEW THE ACCOMPANYING
ARCHITECT'S DRAWING