


Scale 1:1250 @ A3



1 Red Line Plan

1:1250

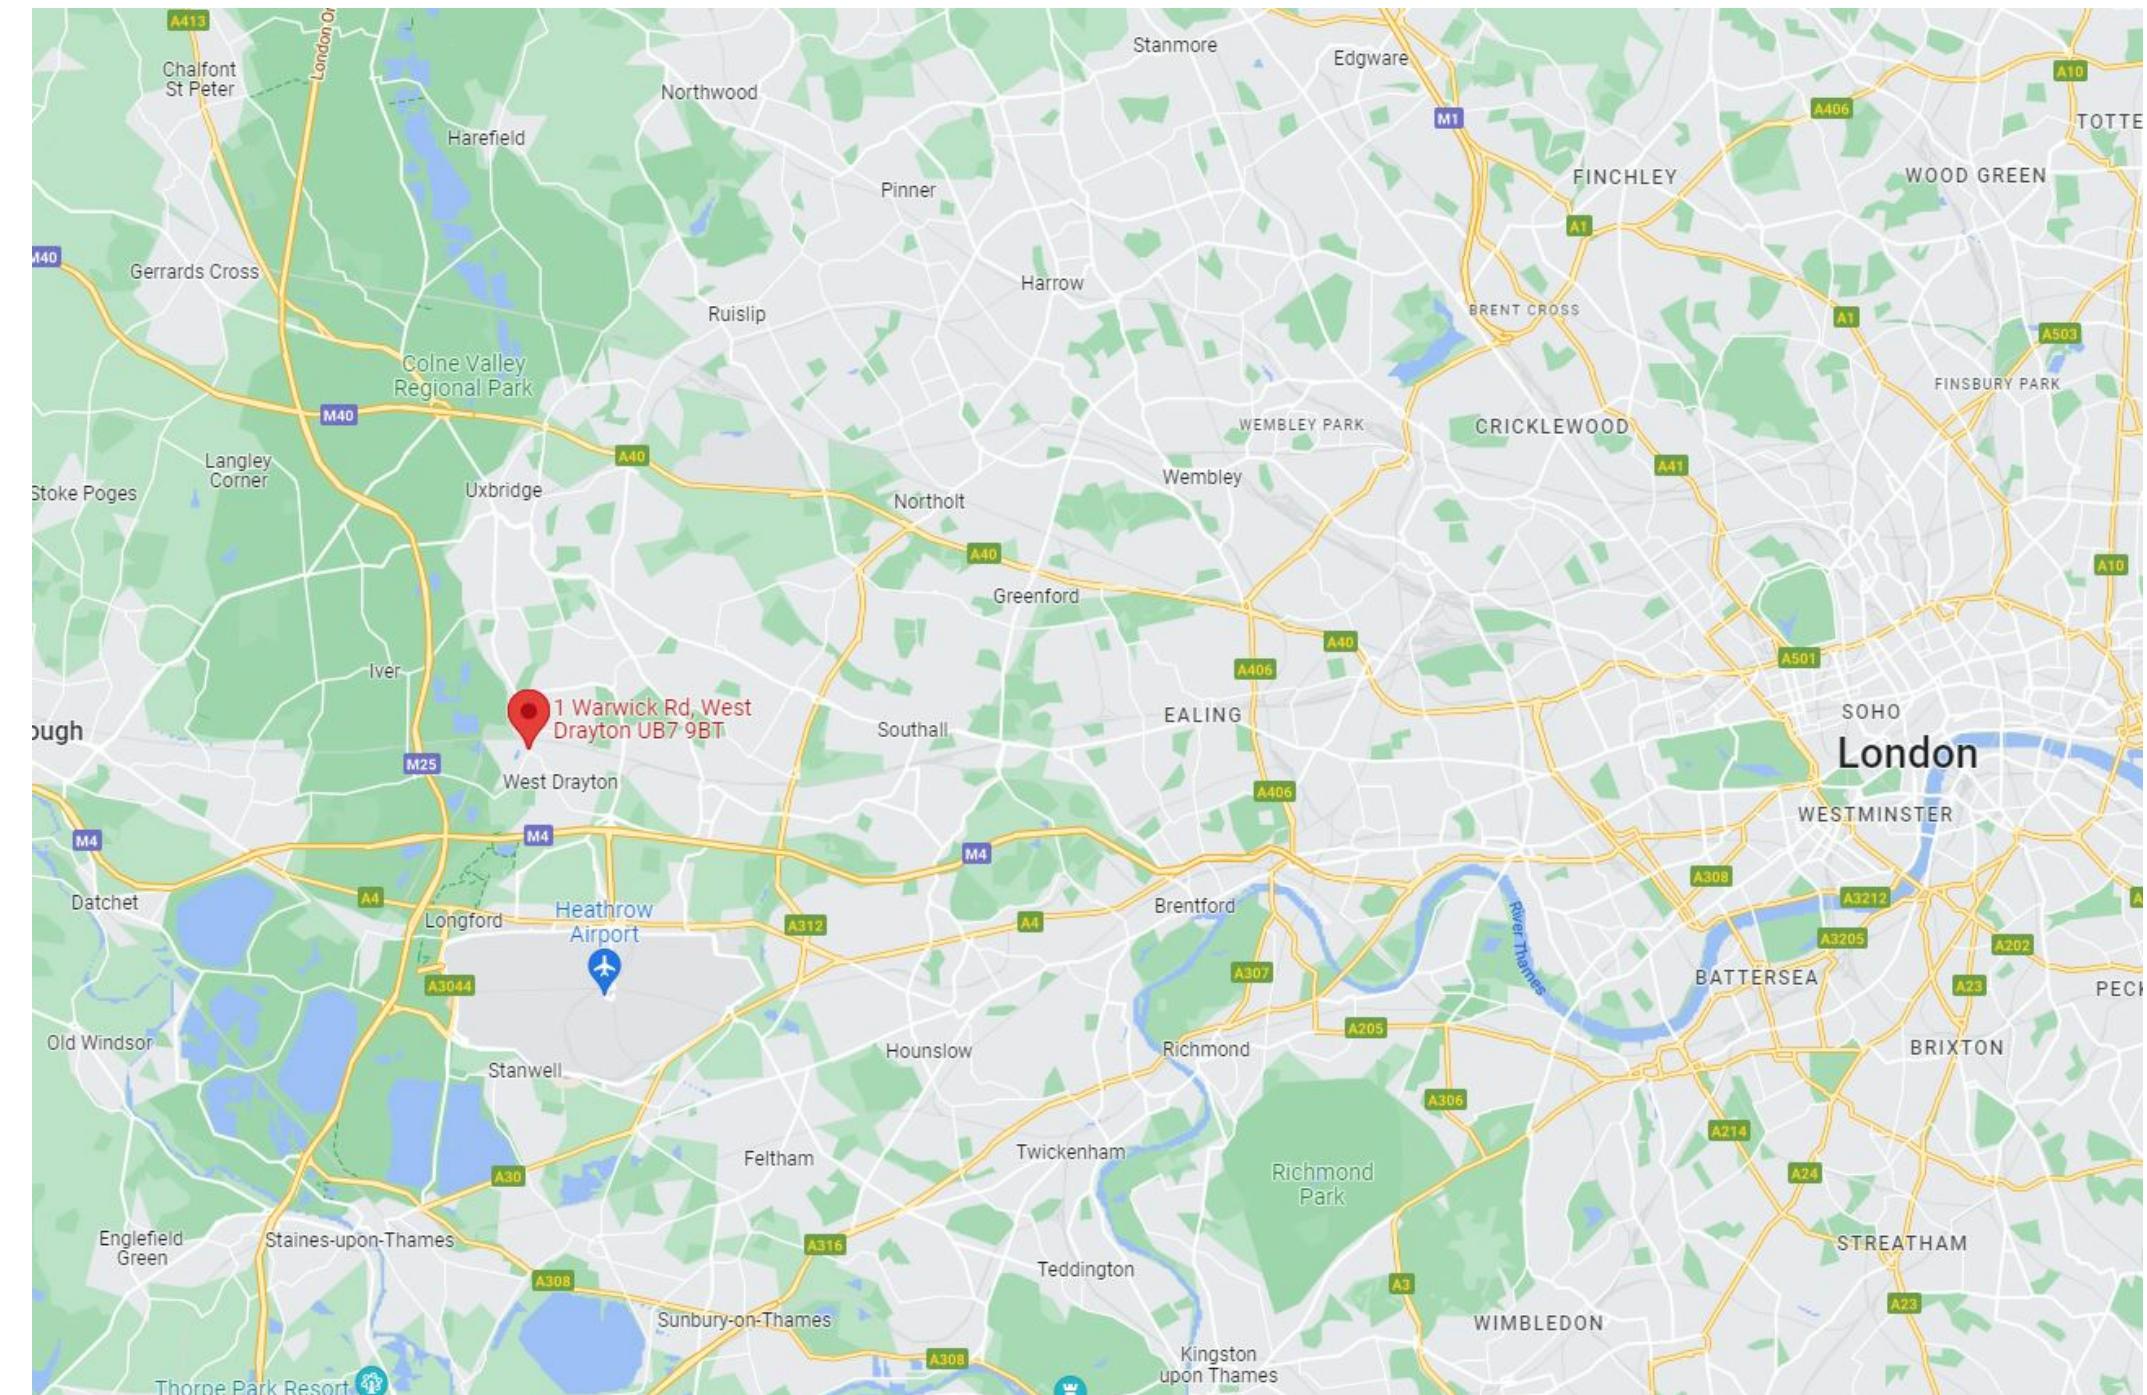

2 Location Plan

NTS

