




GROUND FLOOR PLAN

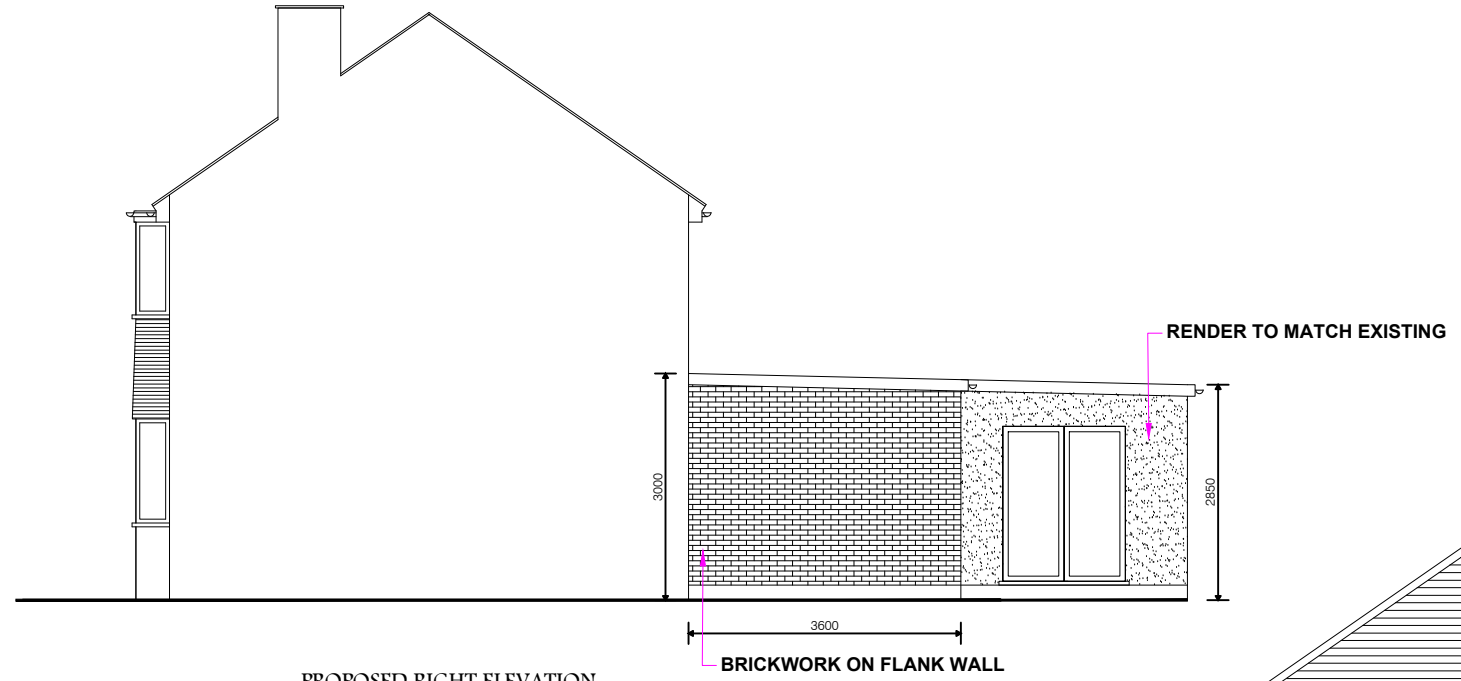


PROPOSED RIGHT ELEVATION

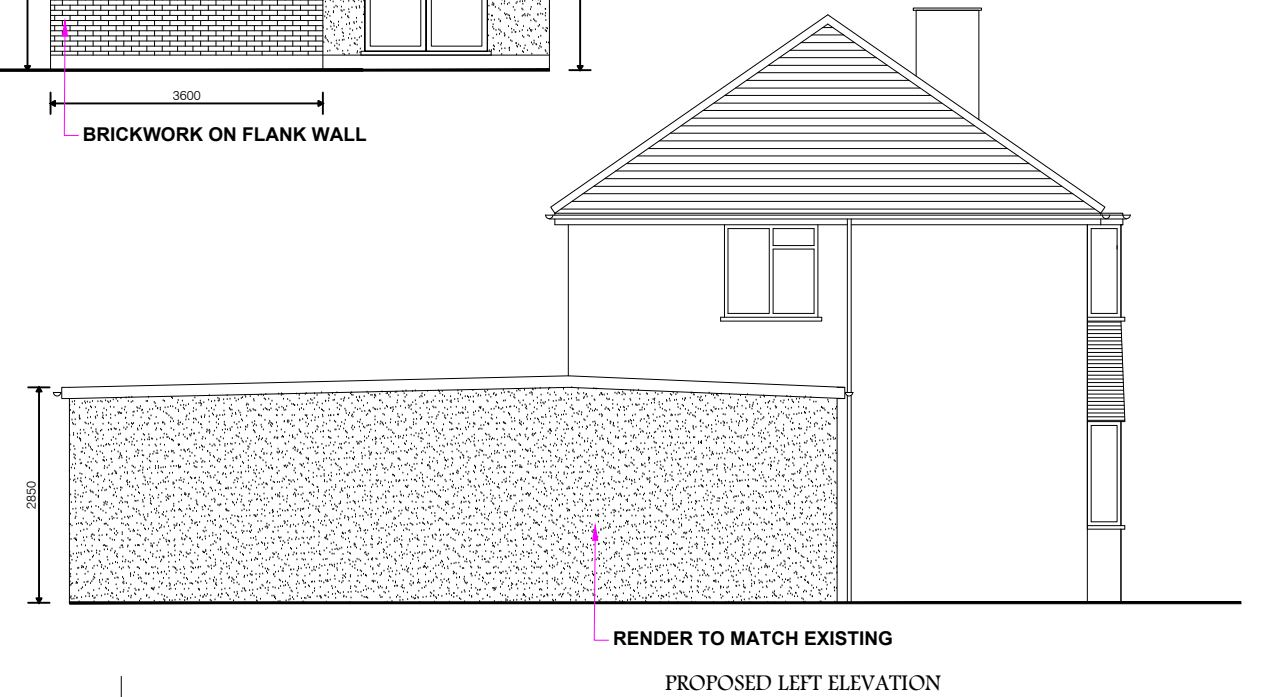

PROPOSED LEFT ELEVATION

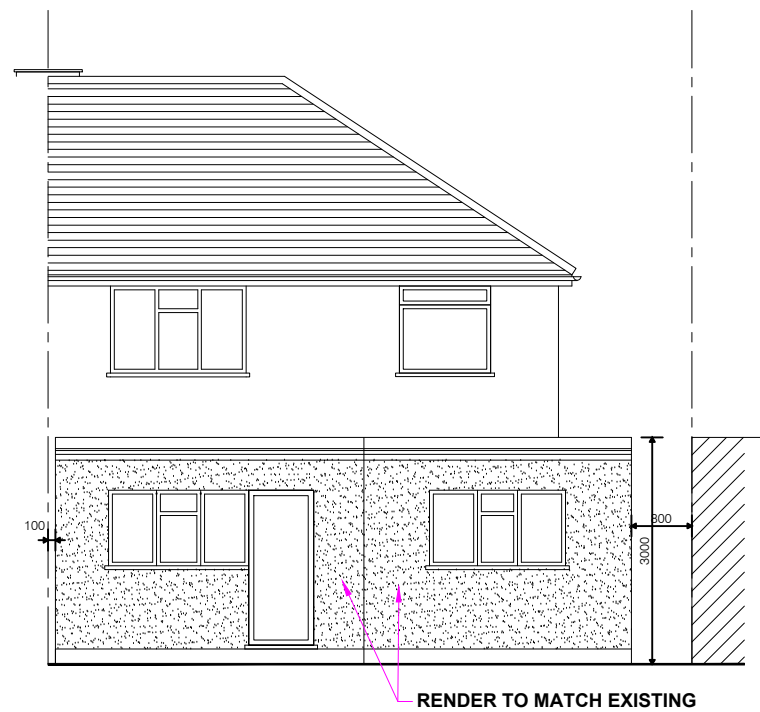

PROPOSED REAR ELEVATION

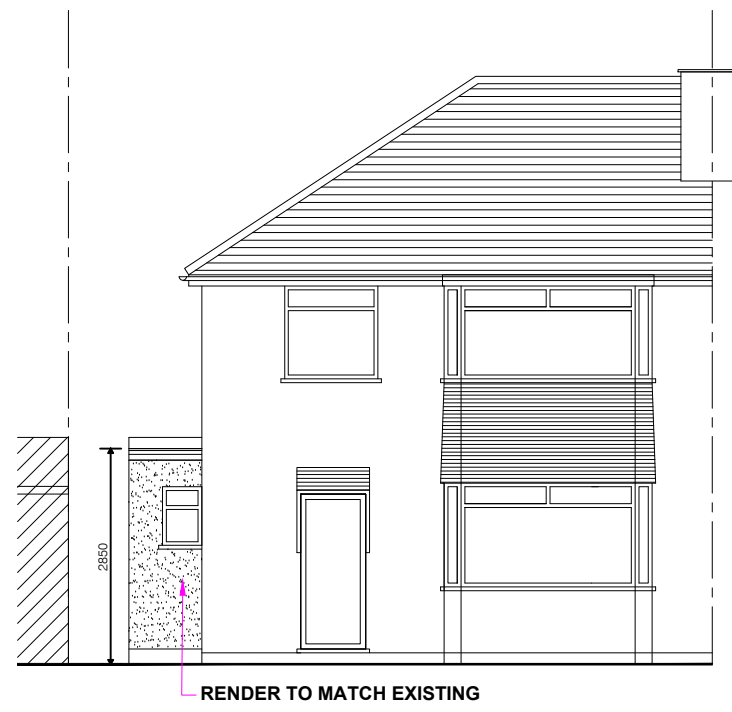

PROPOSED FRONT ELEVATION

PROJECT:	32 Morrello Avenue, Middlesex, UB8 3ES
DRAWING:	Proposed Ground Floor Plan & Elevations
SCALE:	1: 100. @A3
DATE:	AUG 2022
PAGE NO:	PL / 2022 - 3
STATUS:	PLANNING DRAWINGS
All dimensions to be checked on site prior to CONSTRUCTION.	