




PROPOSED RIGHT SIDE ELEVATION

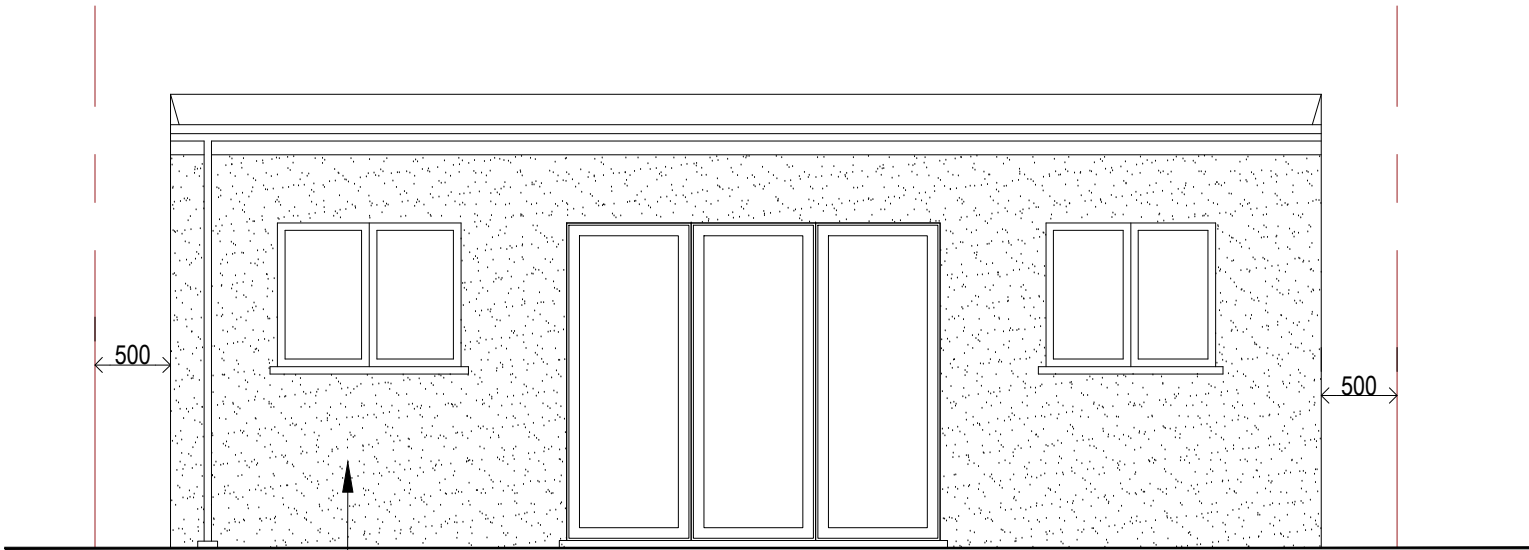


PROPOSED FRONT ELEVATION

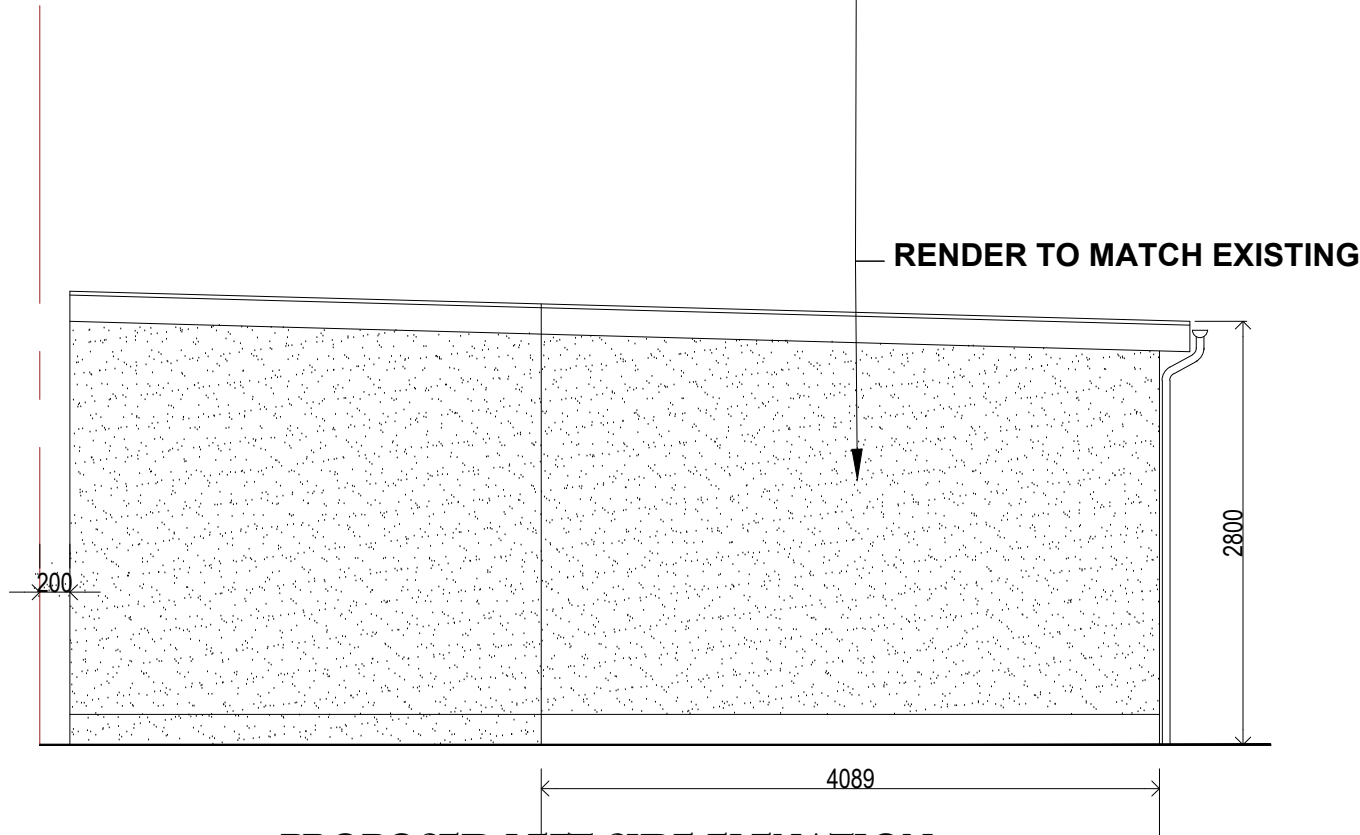


PROPOSED LEFT SIDE ELEVATION

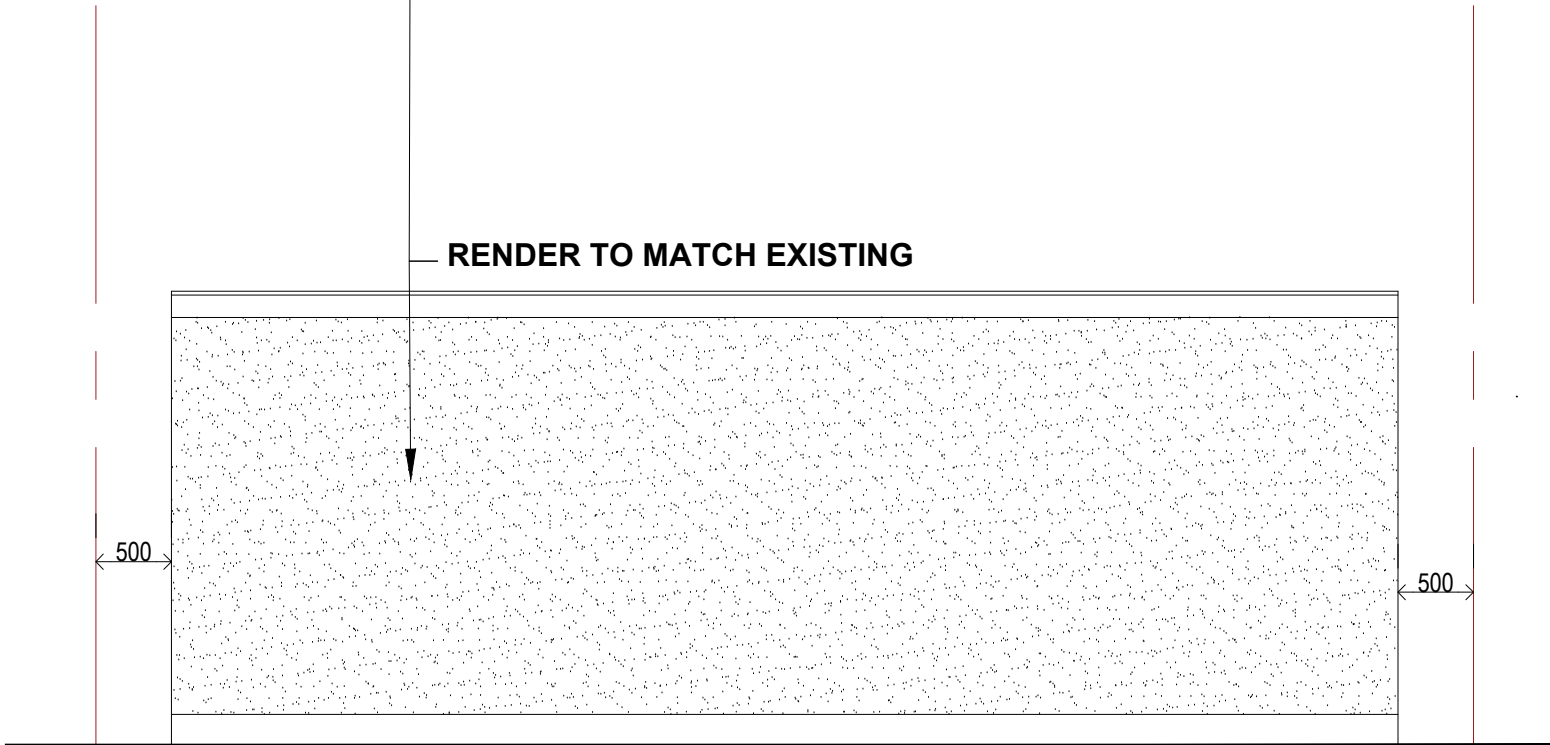

PROPOSED REAR ELEVATION

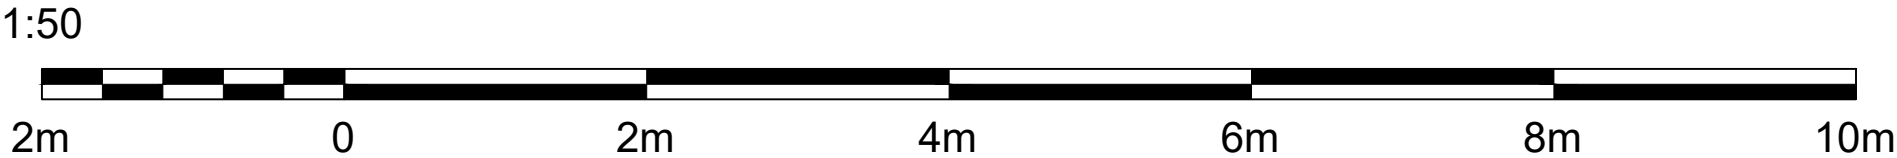

PROJECT:	32 Morello Avenue, Middlesx, UB8 3ES
DRAWING:	Proposed Outbuilding Elevations
SCALE:	1: 50. @A3
DATE:	FEB 2023
PAGE NO:	PL / 2023 - 103
STATUS:	PLANNING DRAWINGS
	
All dimensions to be checked on site prior to CONSTRUCTION.	