




Ordnance Survey (c) Crown Copyright 2005. All rights reserved. Licence number 100025432


## LOCATION PLAN

(1:1250)

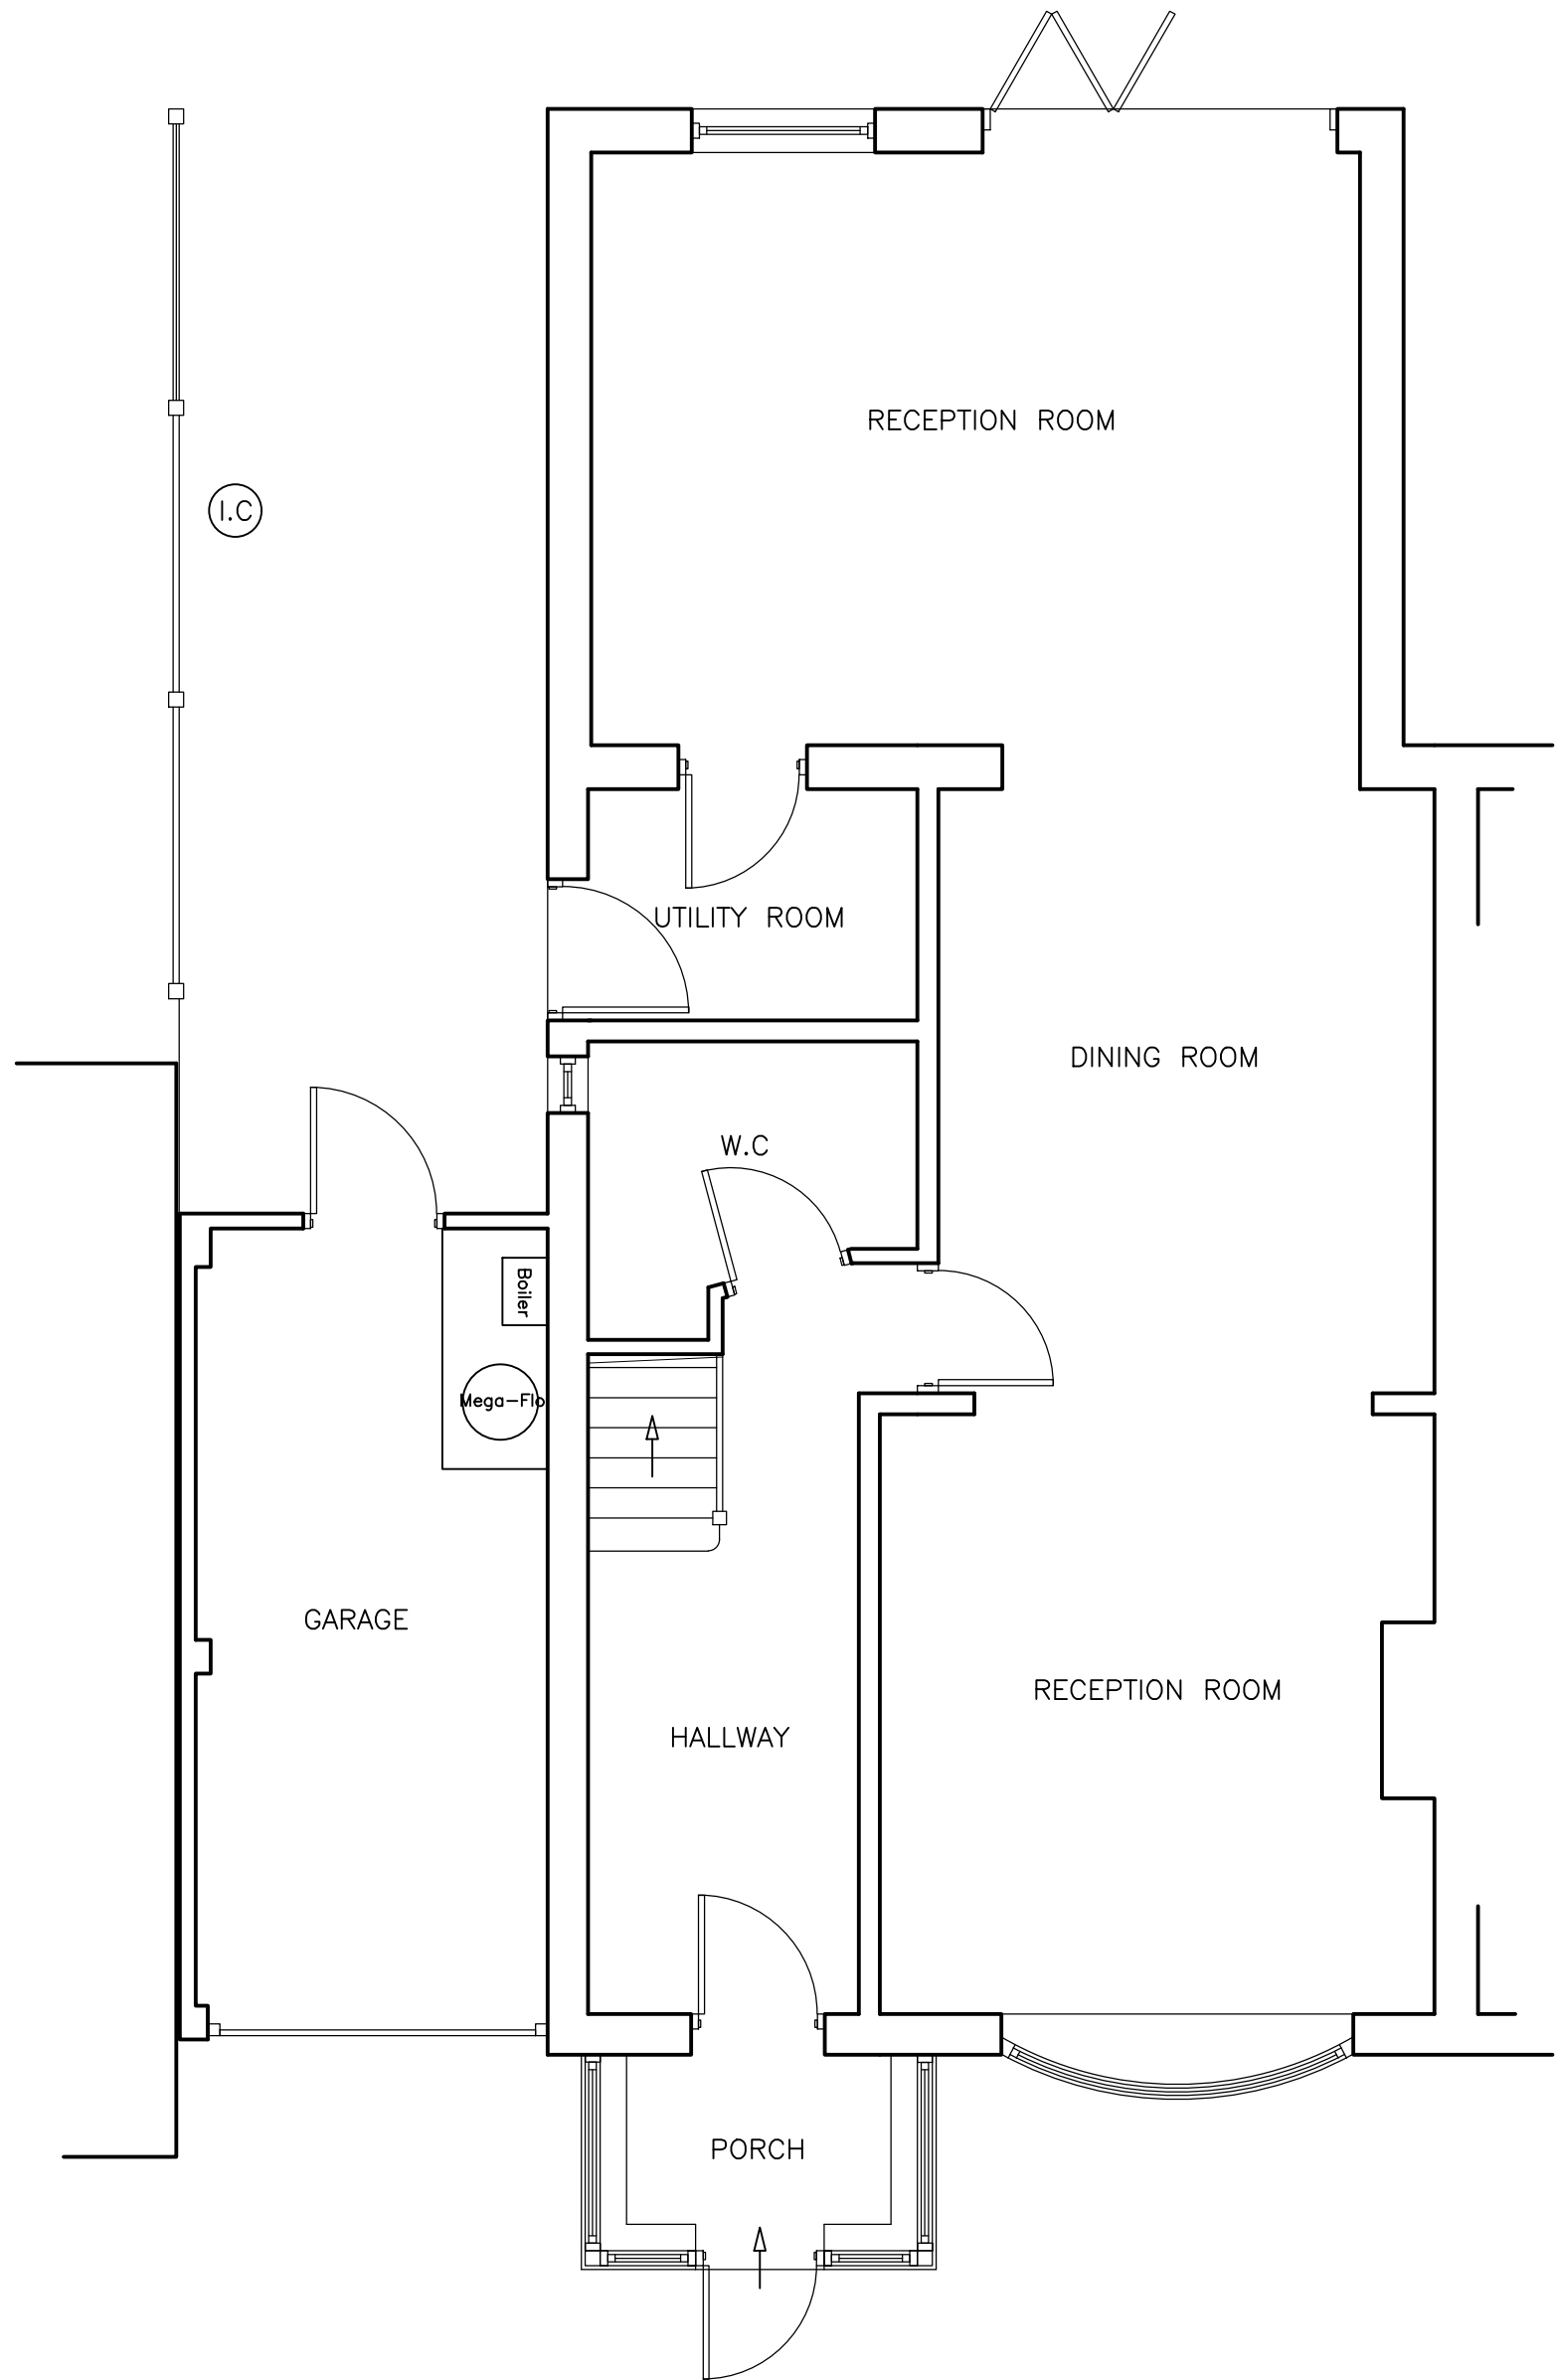



## GROUND FLOOR PLAN

(1:50)

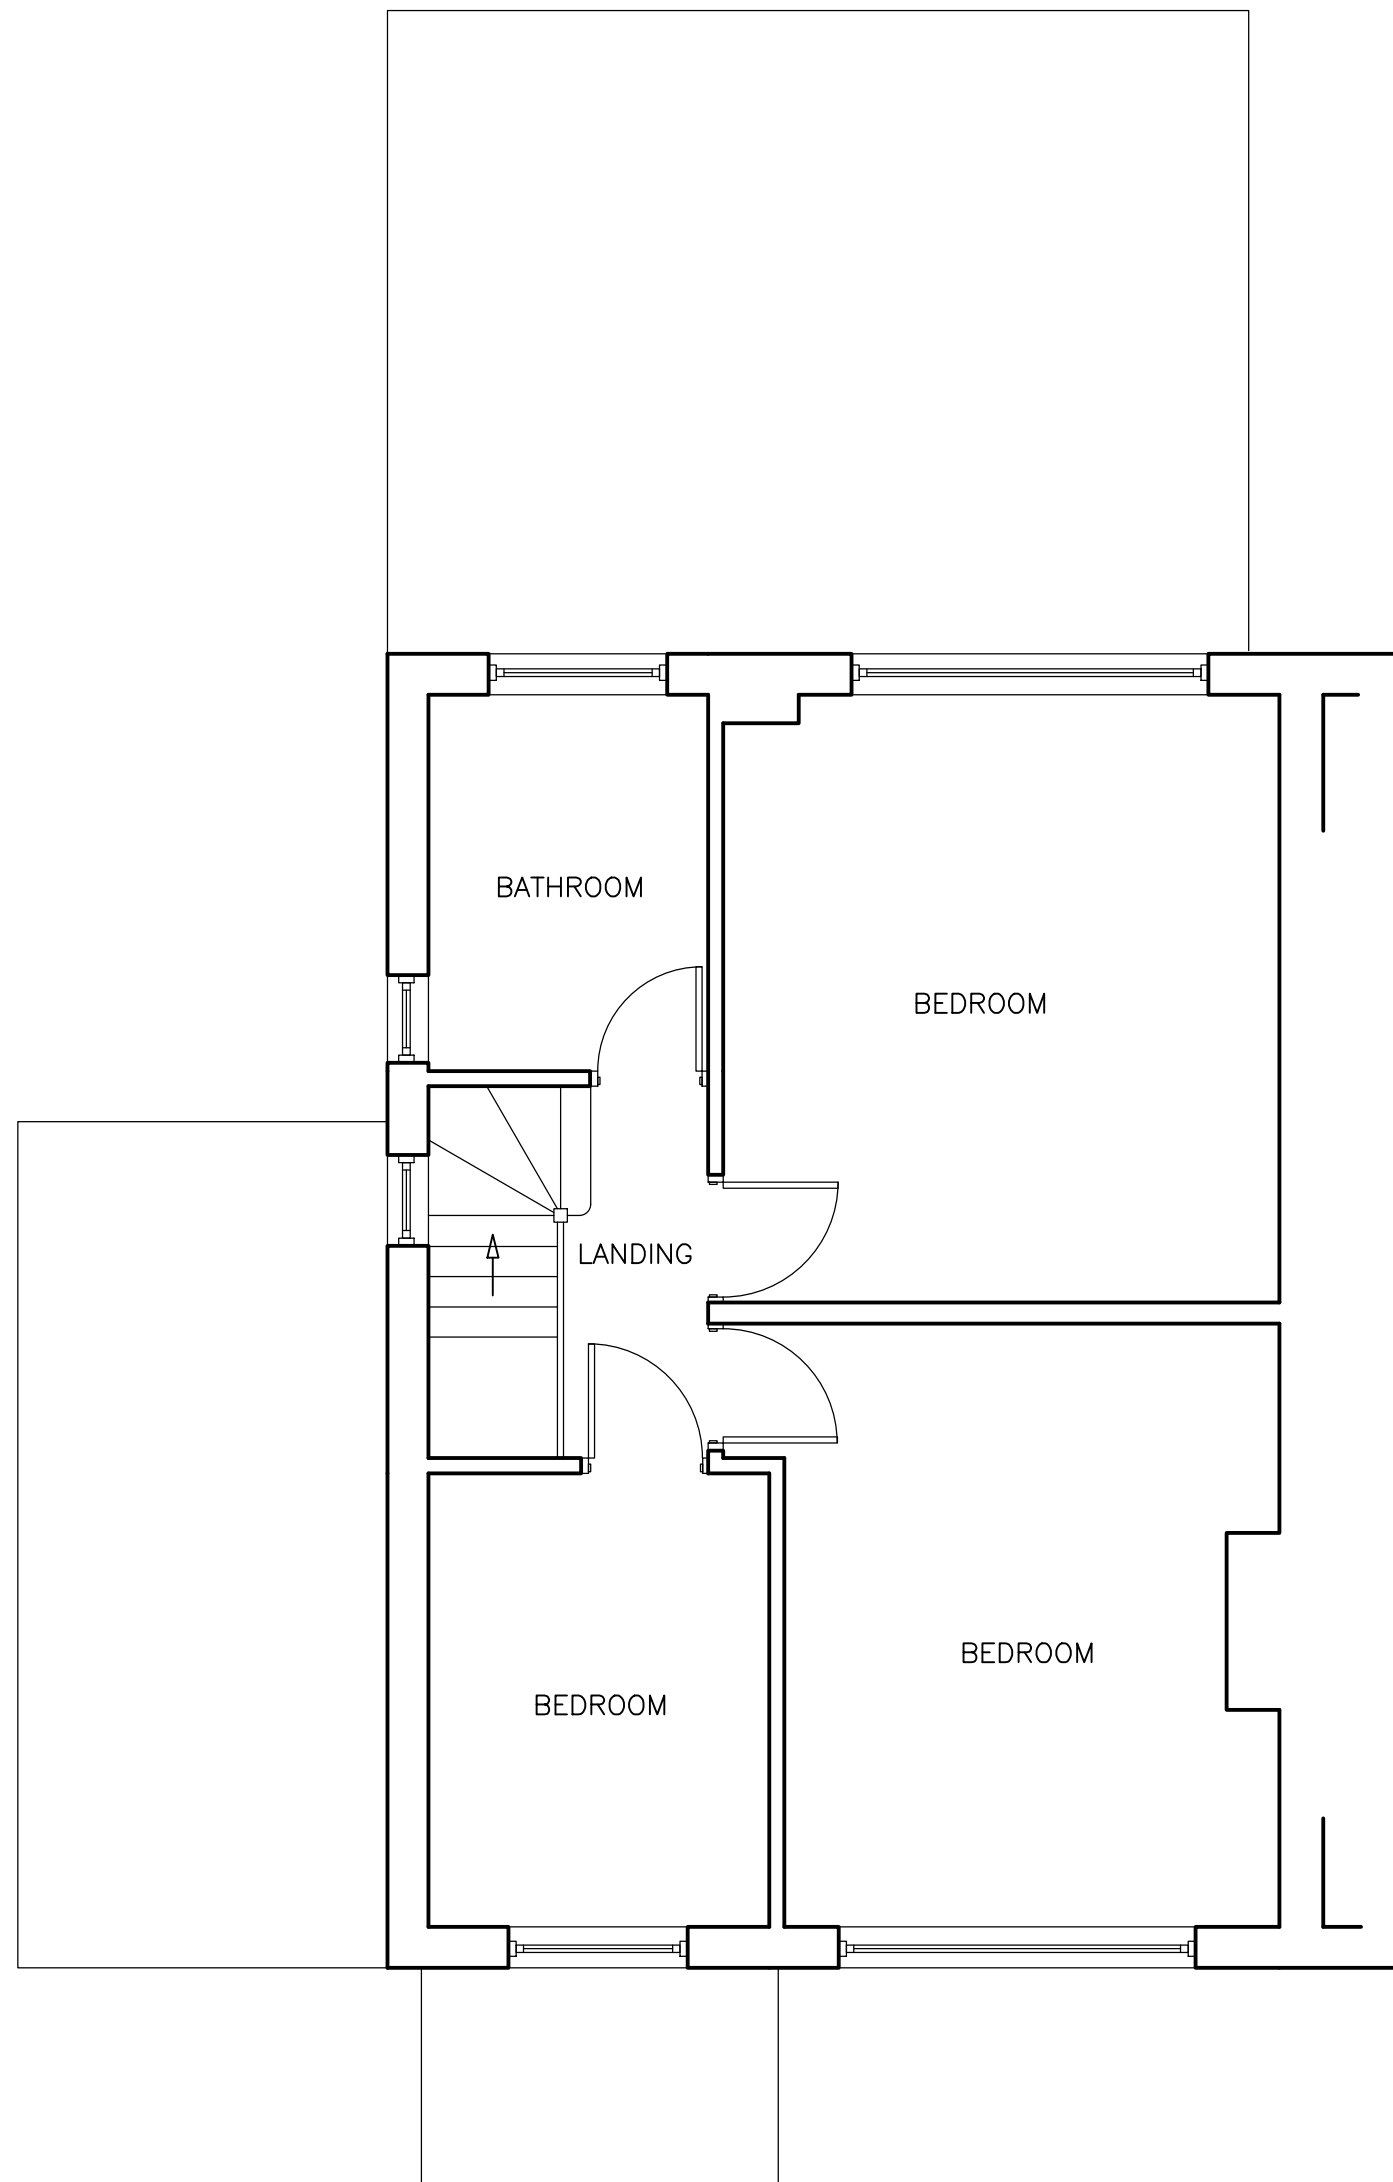


## FIRST FLOOR PLAN

(1:50)

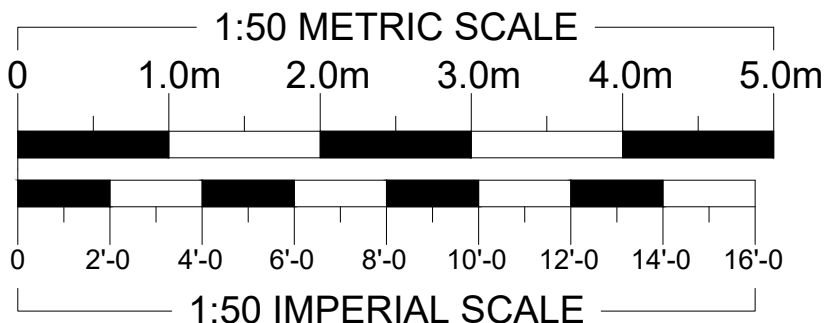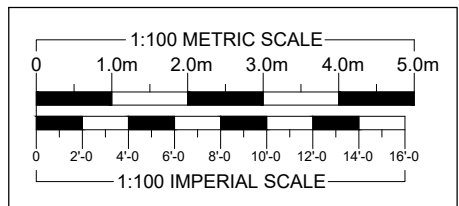

## FRONT ELEVATION

(1:100)

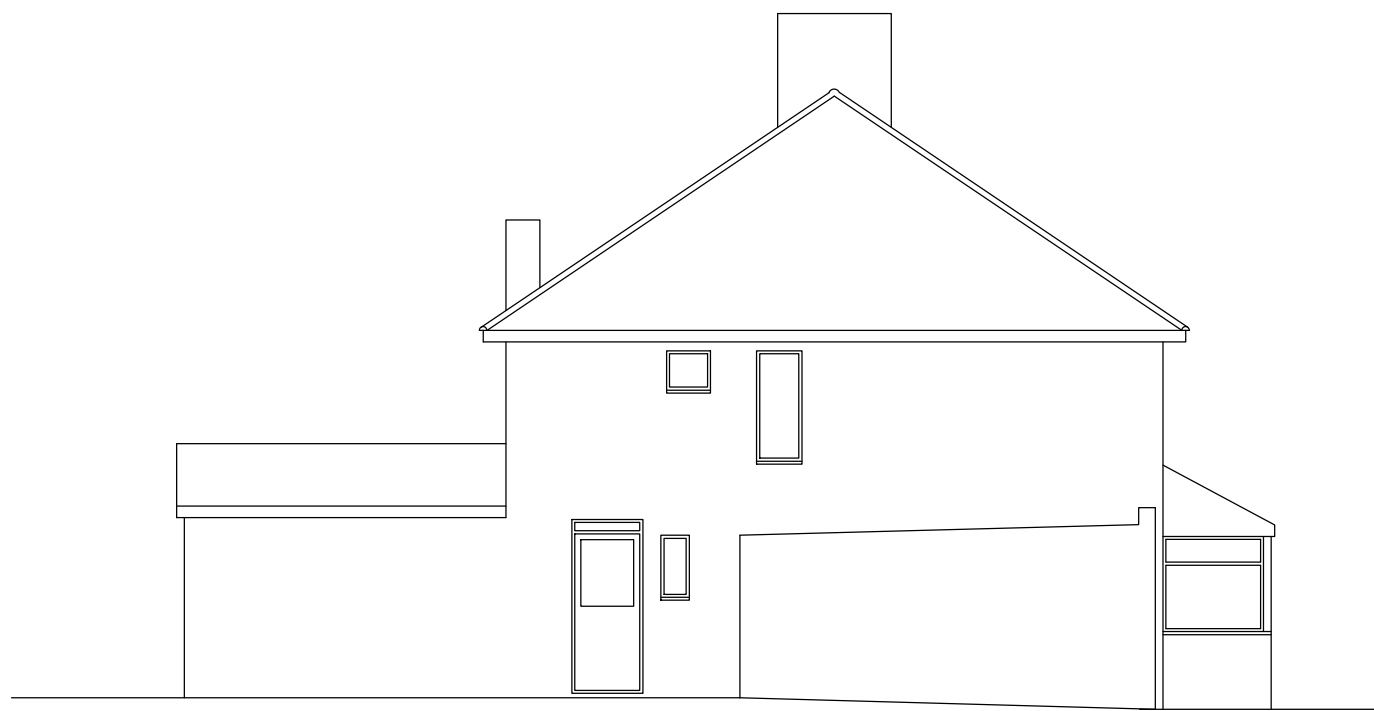


## LEFT ELEVATION

(1:100)



## REAR ELEVATION

(1:100)

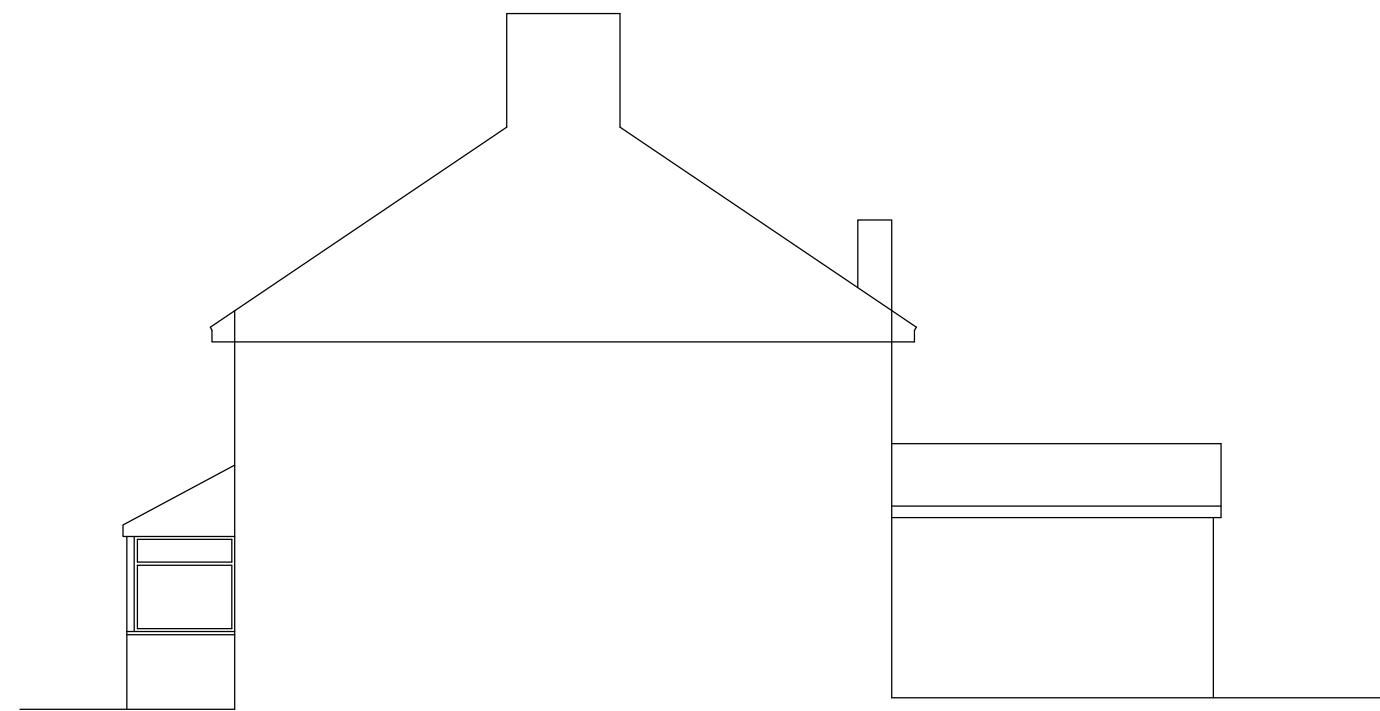

## RIGHT ELEVATION

(1:100)

### REVISIONS

### DATE

**ARTHUR J. FERRYMAN  
& ASSOCIATES**

ARCHITECTURAL CONSULTANTS • SURVEYORS

128 HIGH STREET • BUSHEY • HERTS • WD23 3DE

Tel: 020 8950 0508 Email: office@ajferryman.co.uk

### TITLE

AS EXISTING

### ADDRESS

20 Newnham Avenue  
Eastcote  
HA4 9RN

### CLIENT

Mr & Mrs Scuderi

### SCALE

AS SHOWN @A1

### DRAWN

BMc

### DATE

09/22

### DRAWING

222126/01

### REV.