





Ordnance Survey (c) Crown Copyright 2000. All rights reserved. Licence number 100025432



LOCATION PLAN
(1:1250)

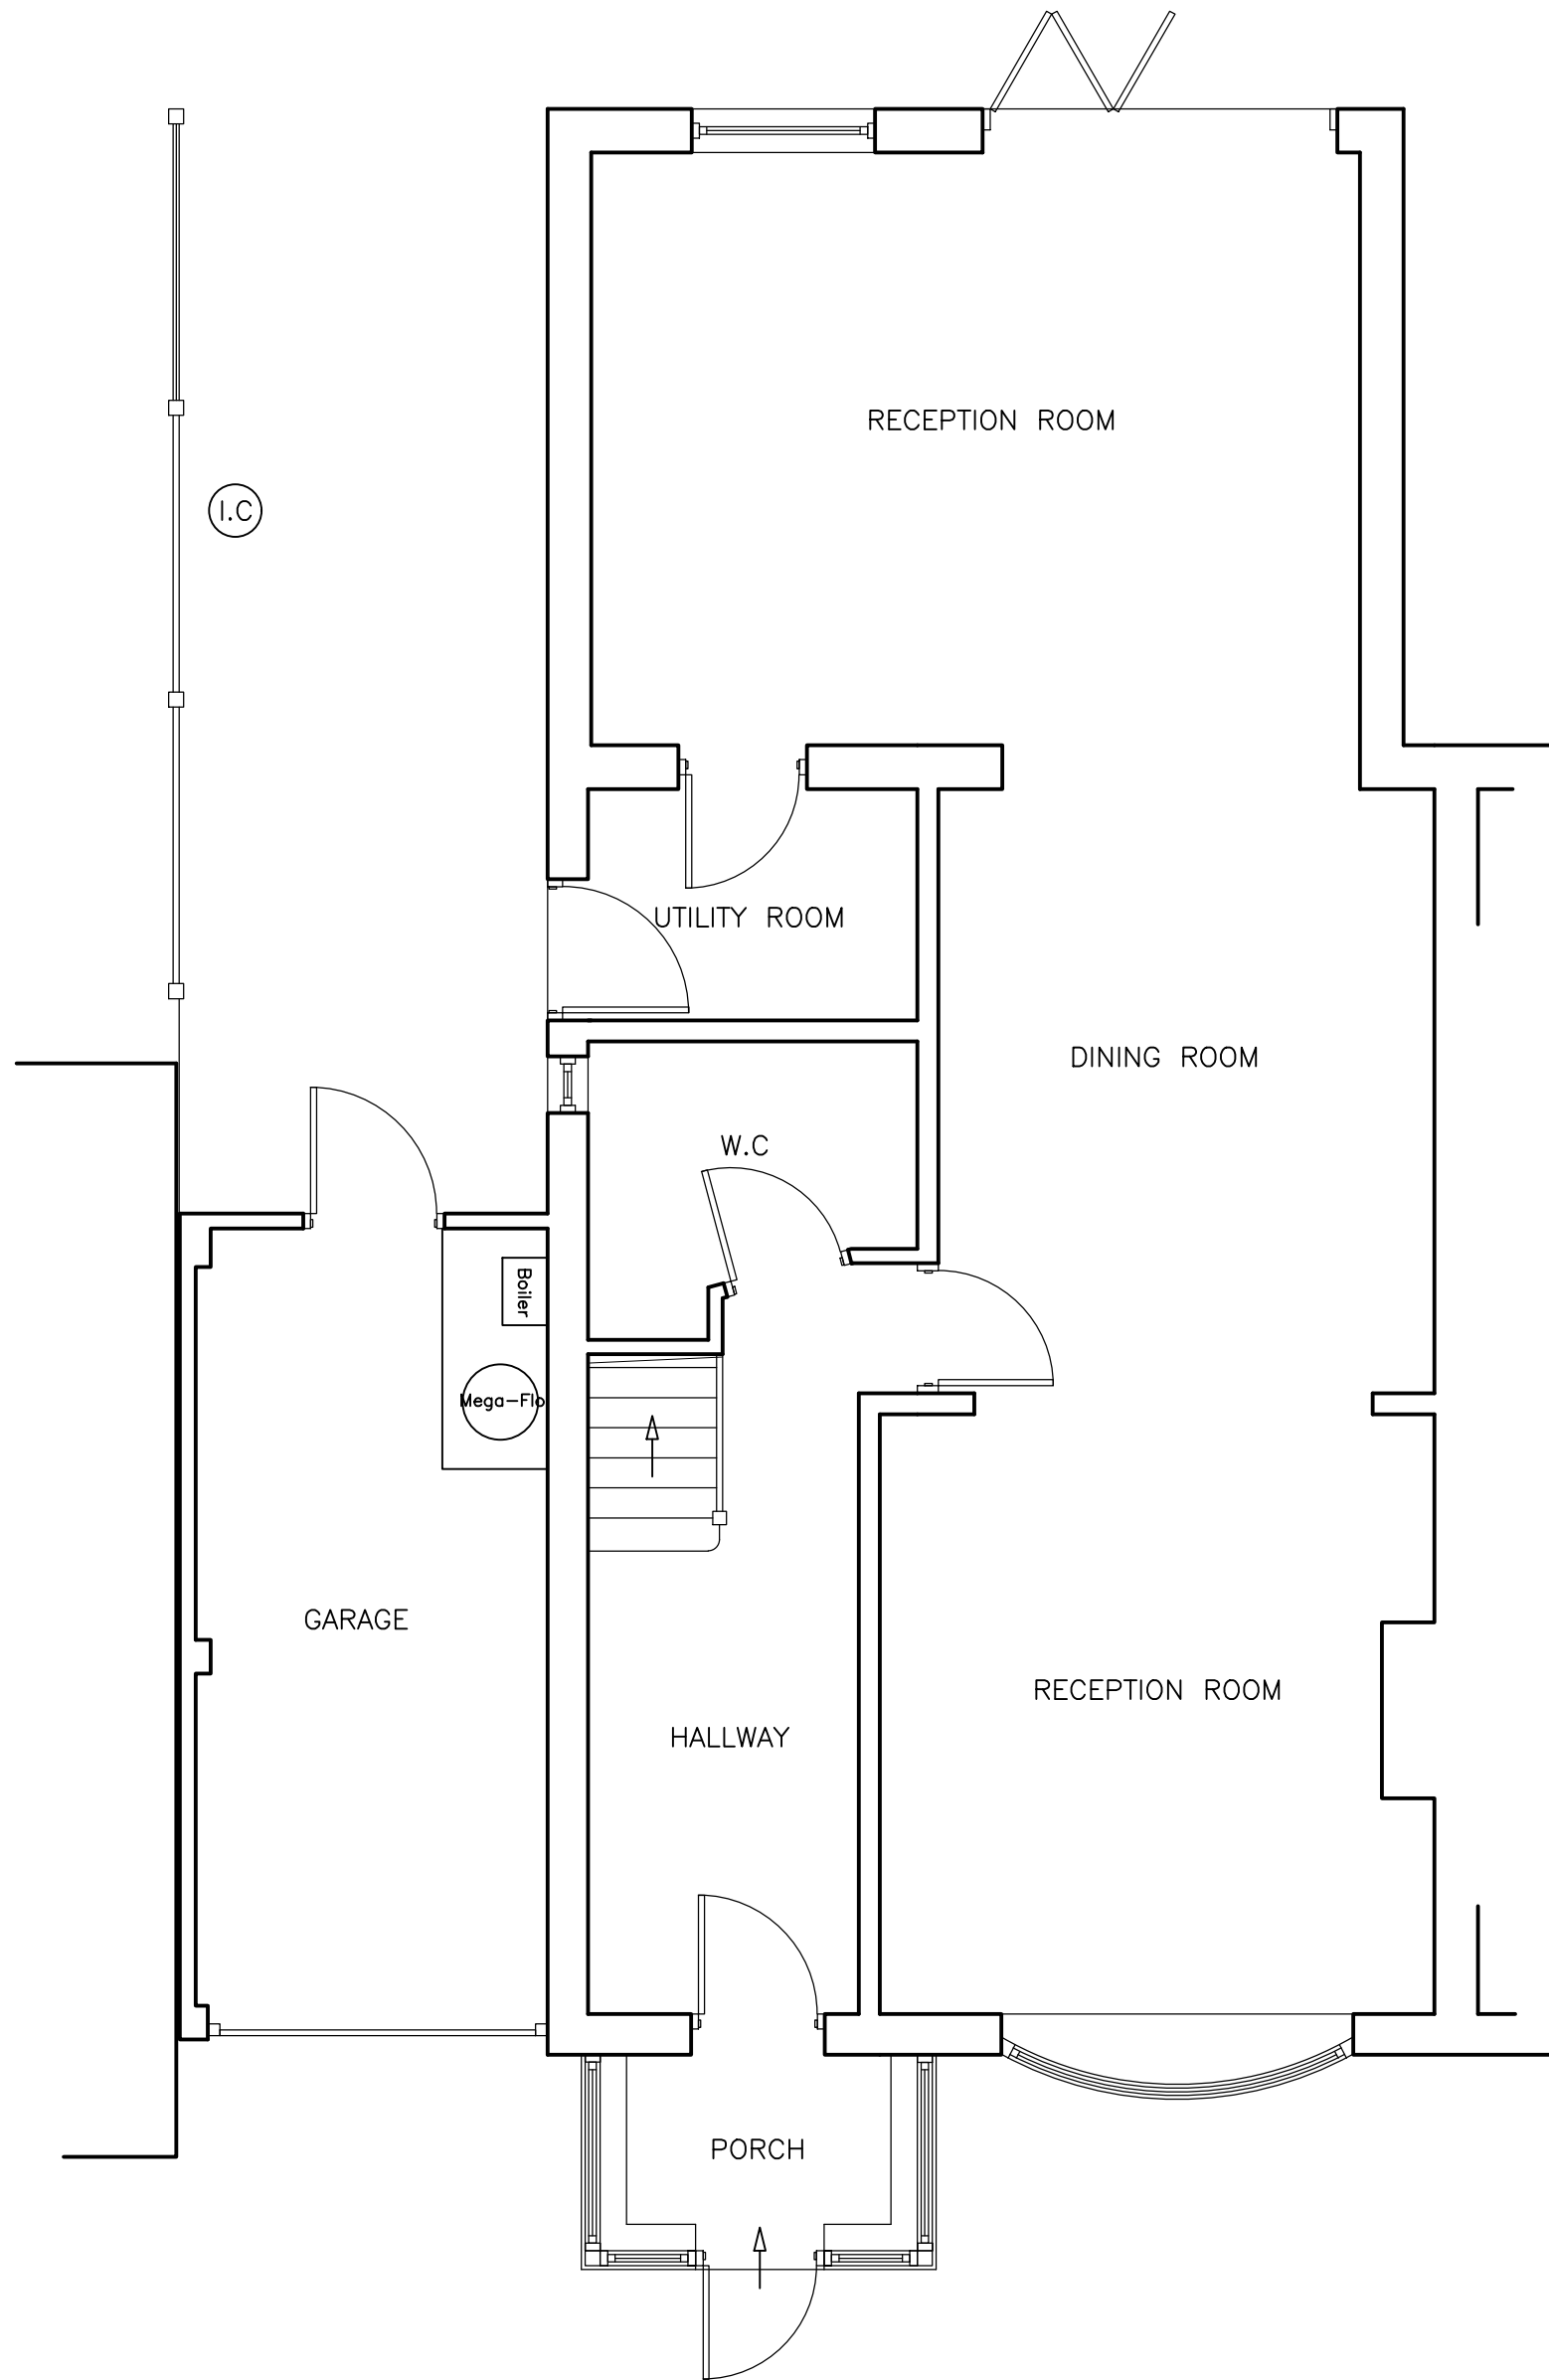

GROUND FLOOR PLAN
(1:50)

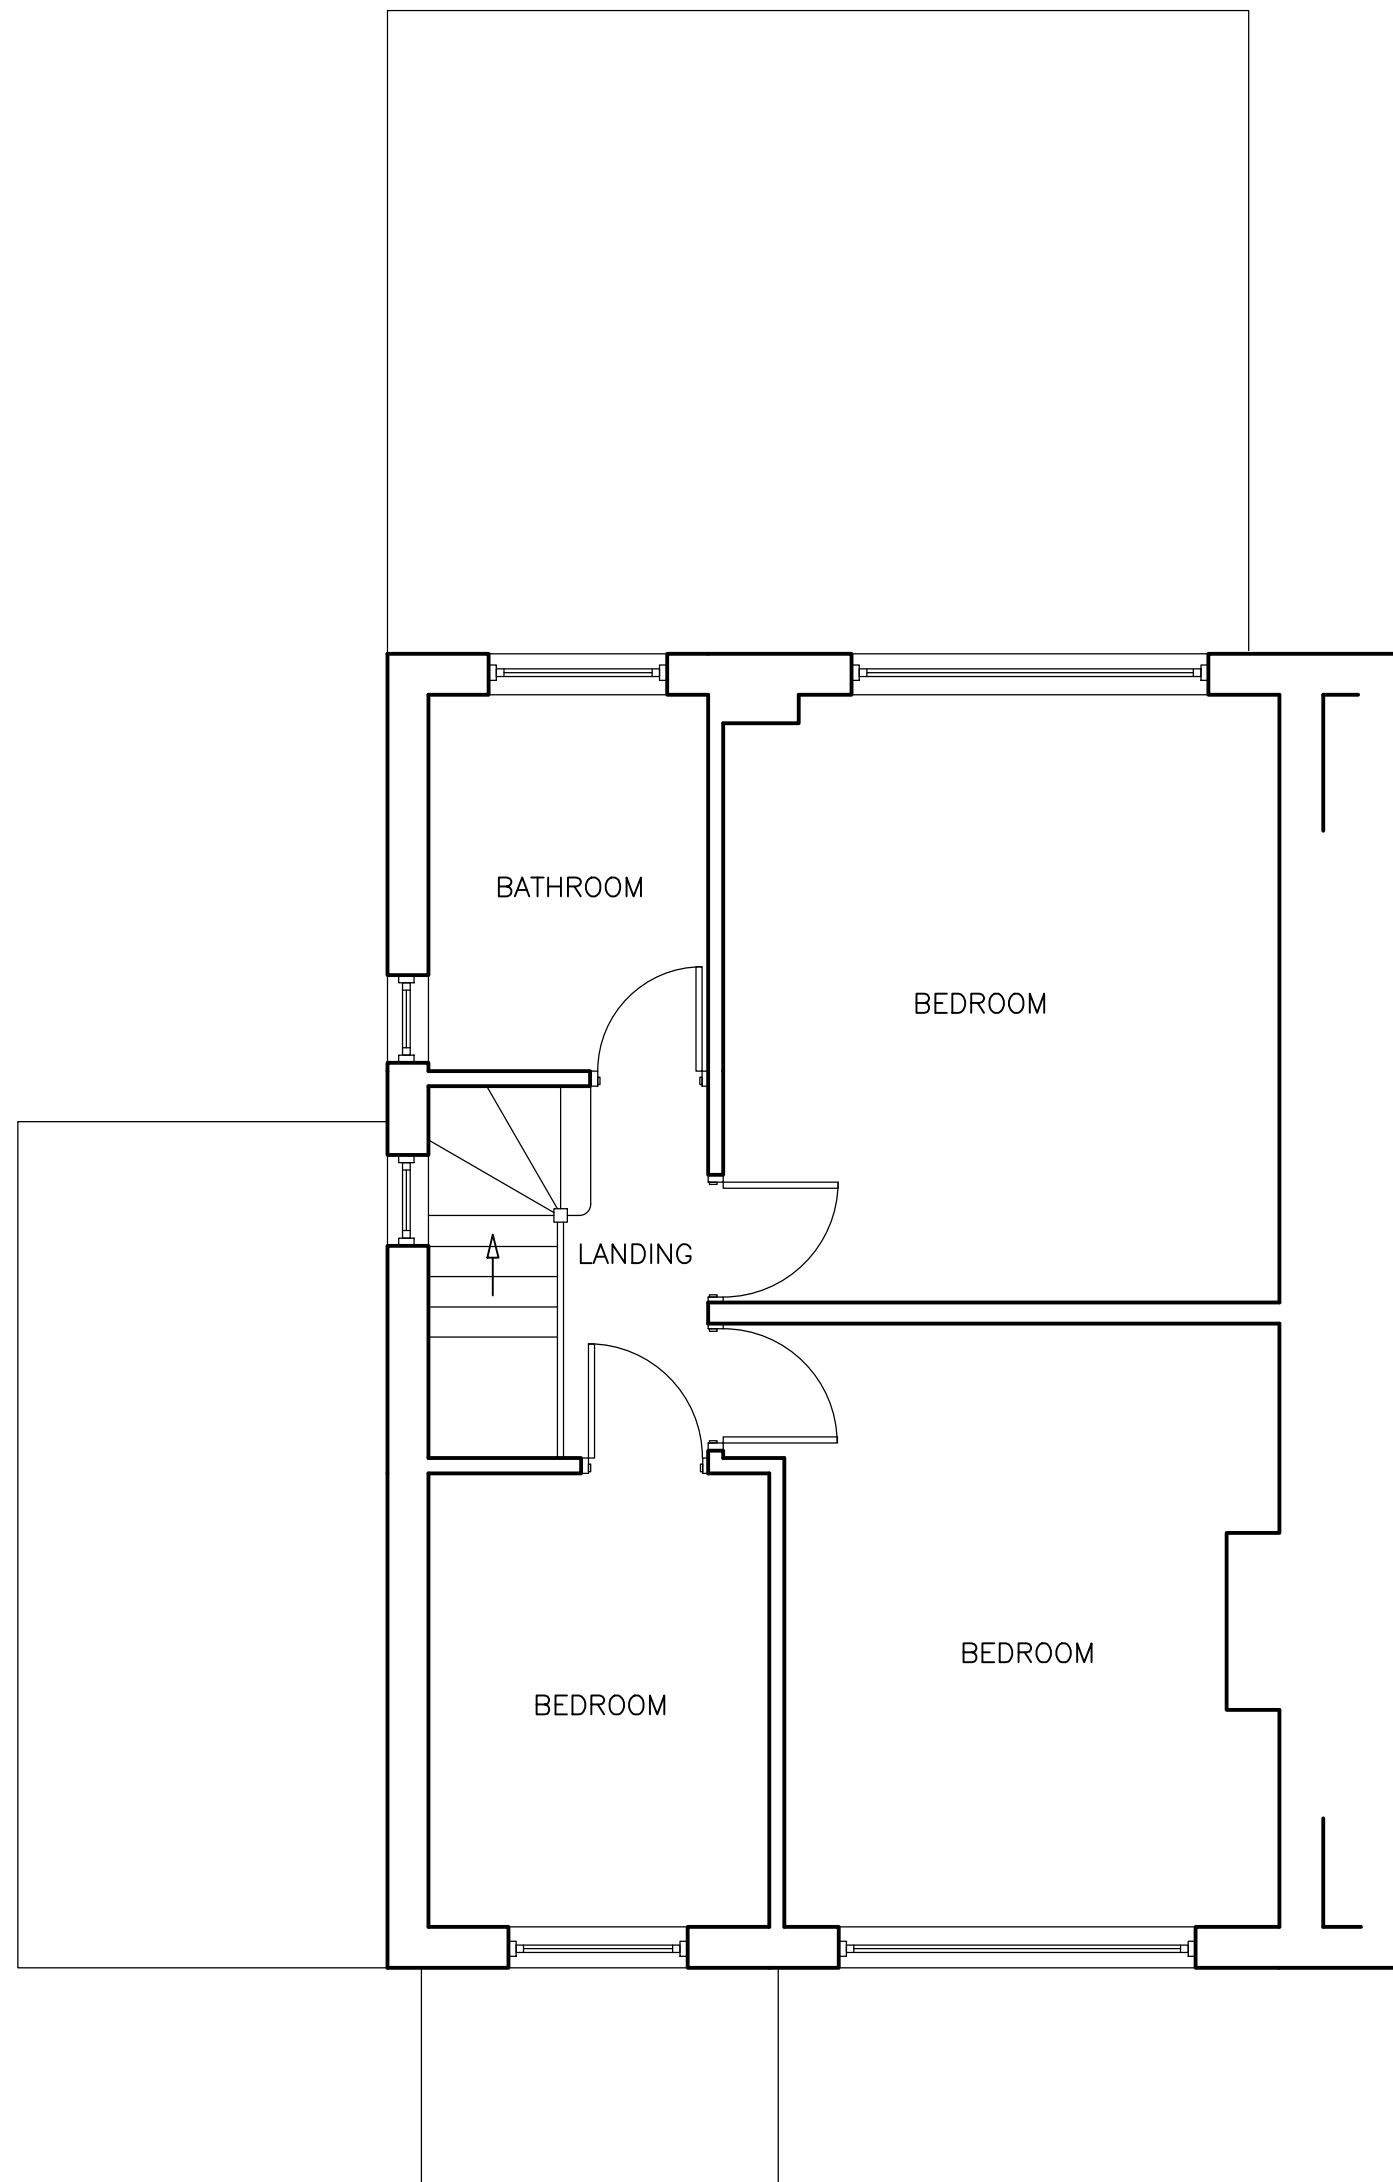

FIRST FLOOR PLAN
(1:50)

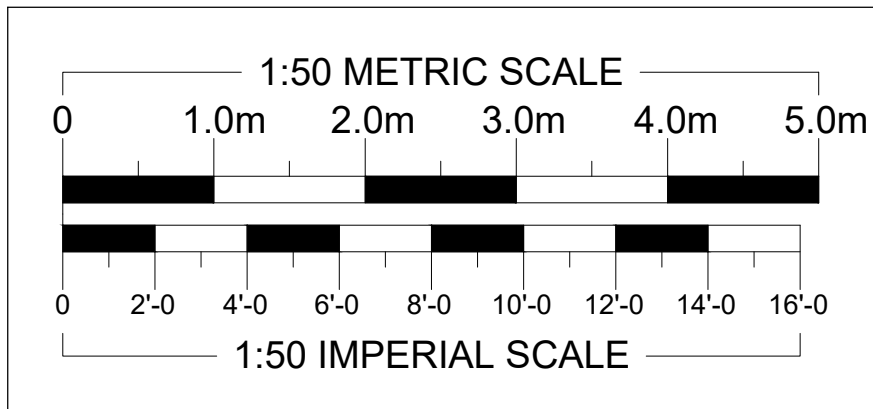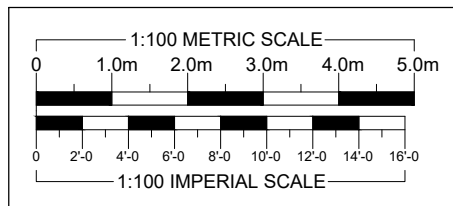


FRONT ELEVATION
(1:100)



LEFT ELEVATION
(1:100)



REAR ELEVATION
(1:100)

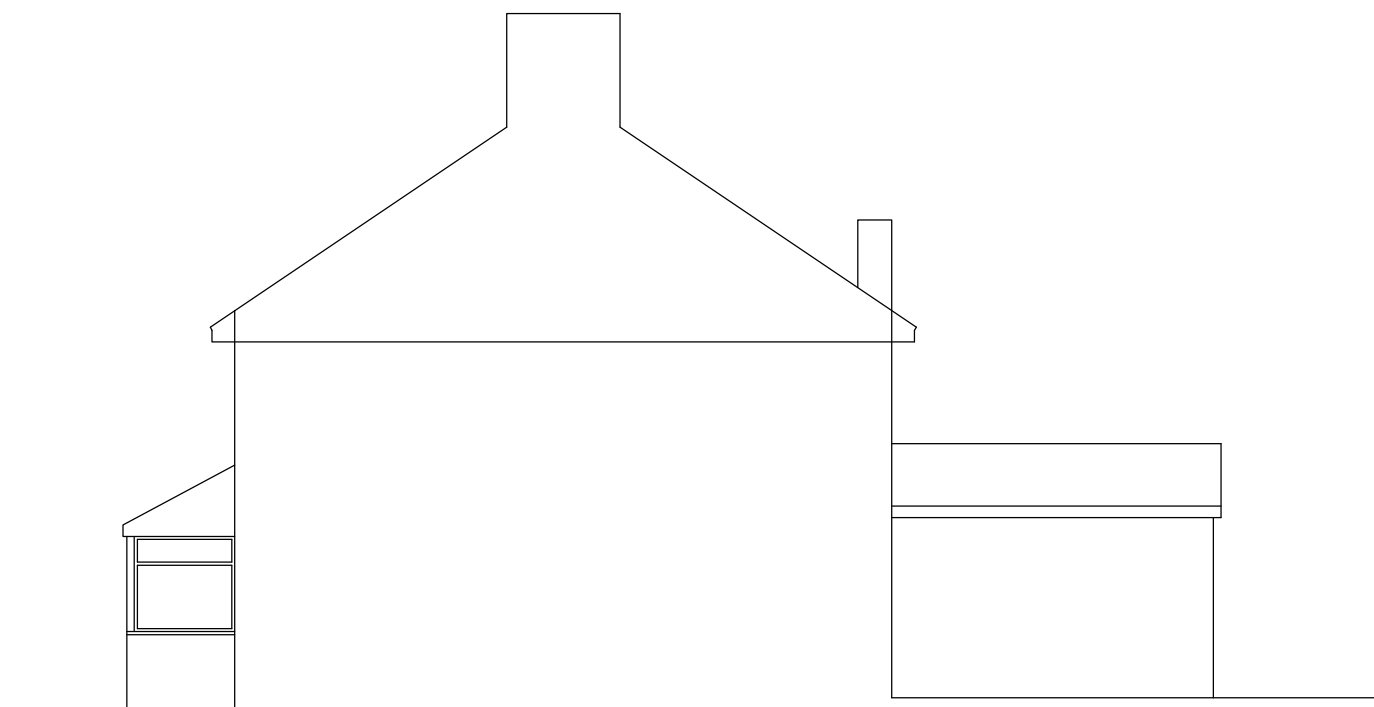

RIGHT ELEVATION
(1:100)

REVISIONS

DATE

**ARTHUR J. FERRYMAN
& ASSOCIATES**

ARCHITECTURAL CONSULTANTS • SURVEYORS
128 HIGH STREET • BUSHEY • HERTS • WD23 3DE
Tel: 020 8950 0508 Email: office@ajferryman.co.uk

TITLE

AS EXISTING

ADDRESS

20 Newnham Avenue
Eastcote
HA4 9RN

CLIENT

Mr & Mrs Scuderi

SCALE

AS SHOWN @A1

DRAWN

BMc

DATE

09/22

DRAWING

222126/01

REV.