




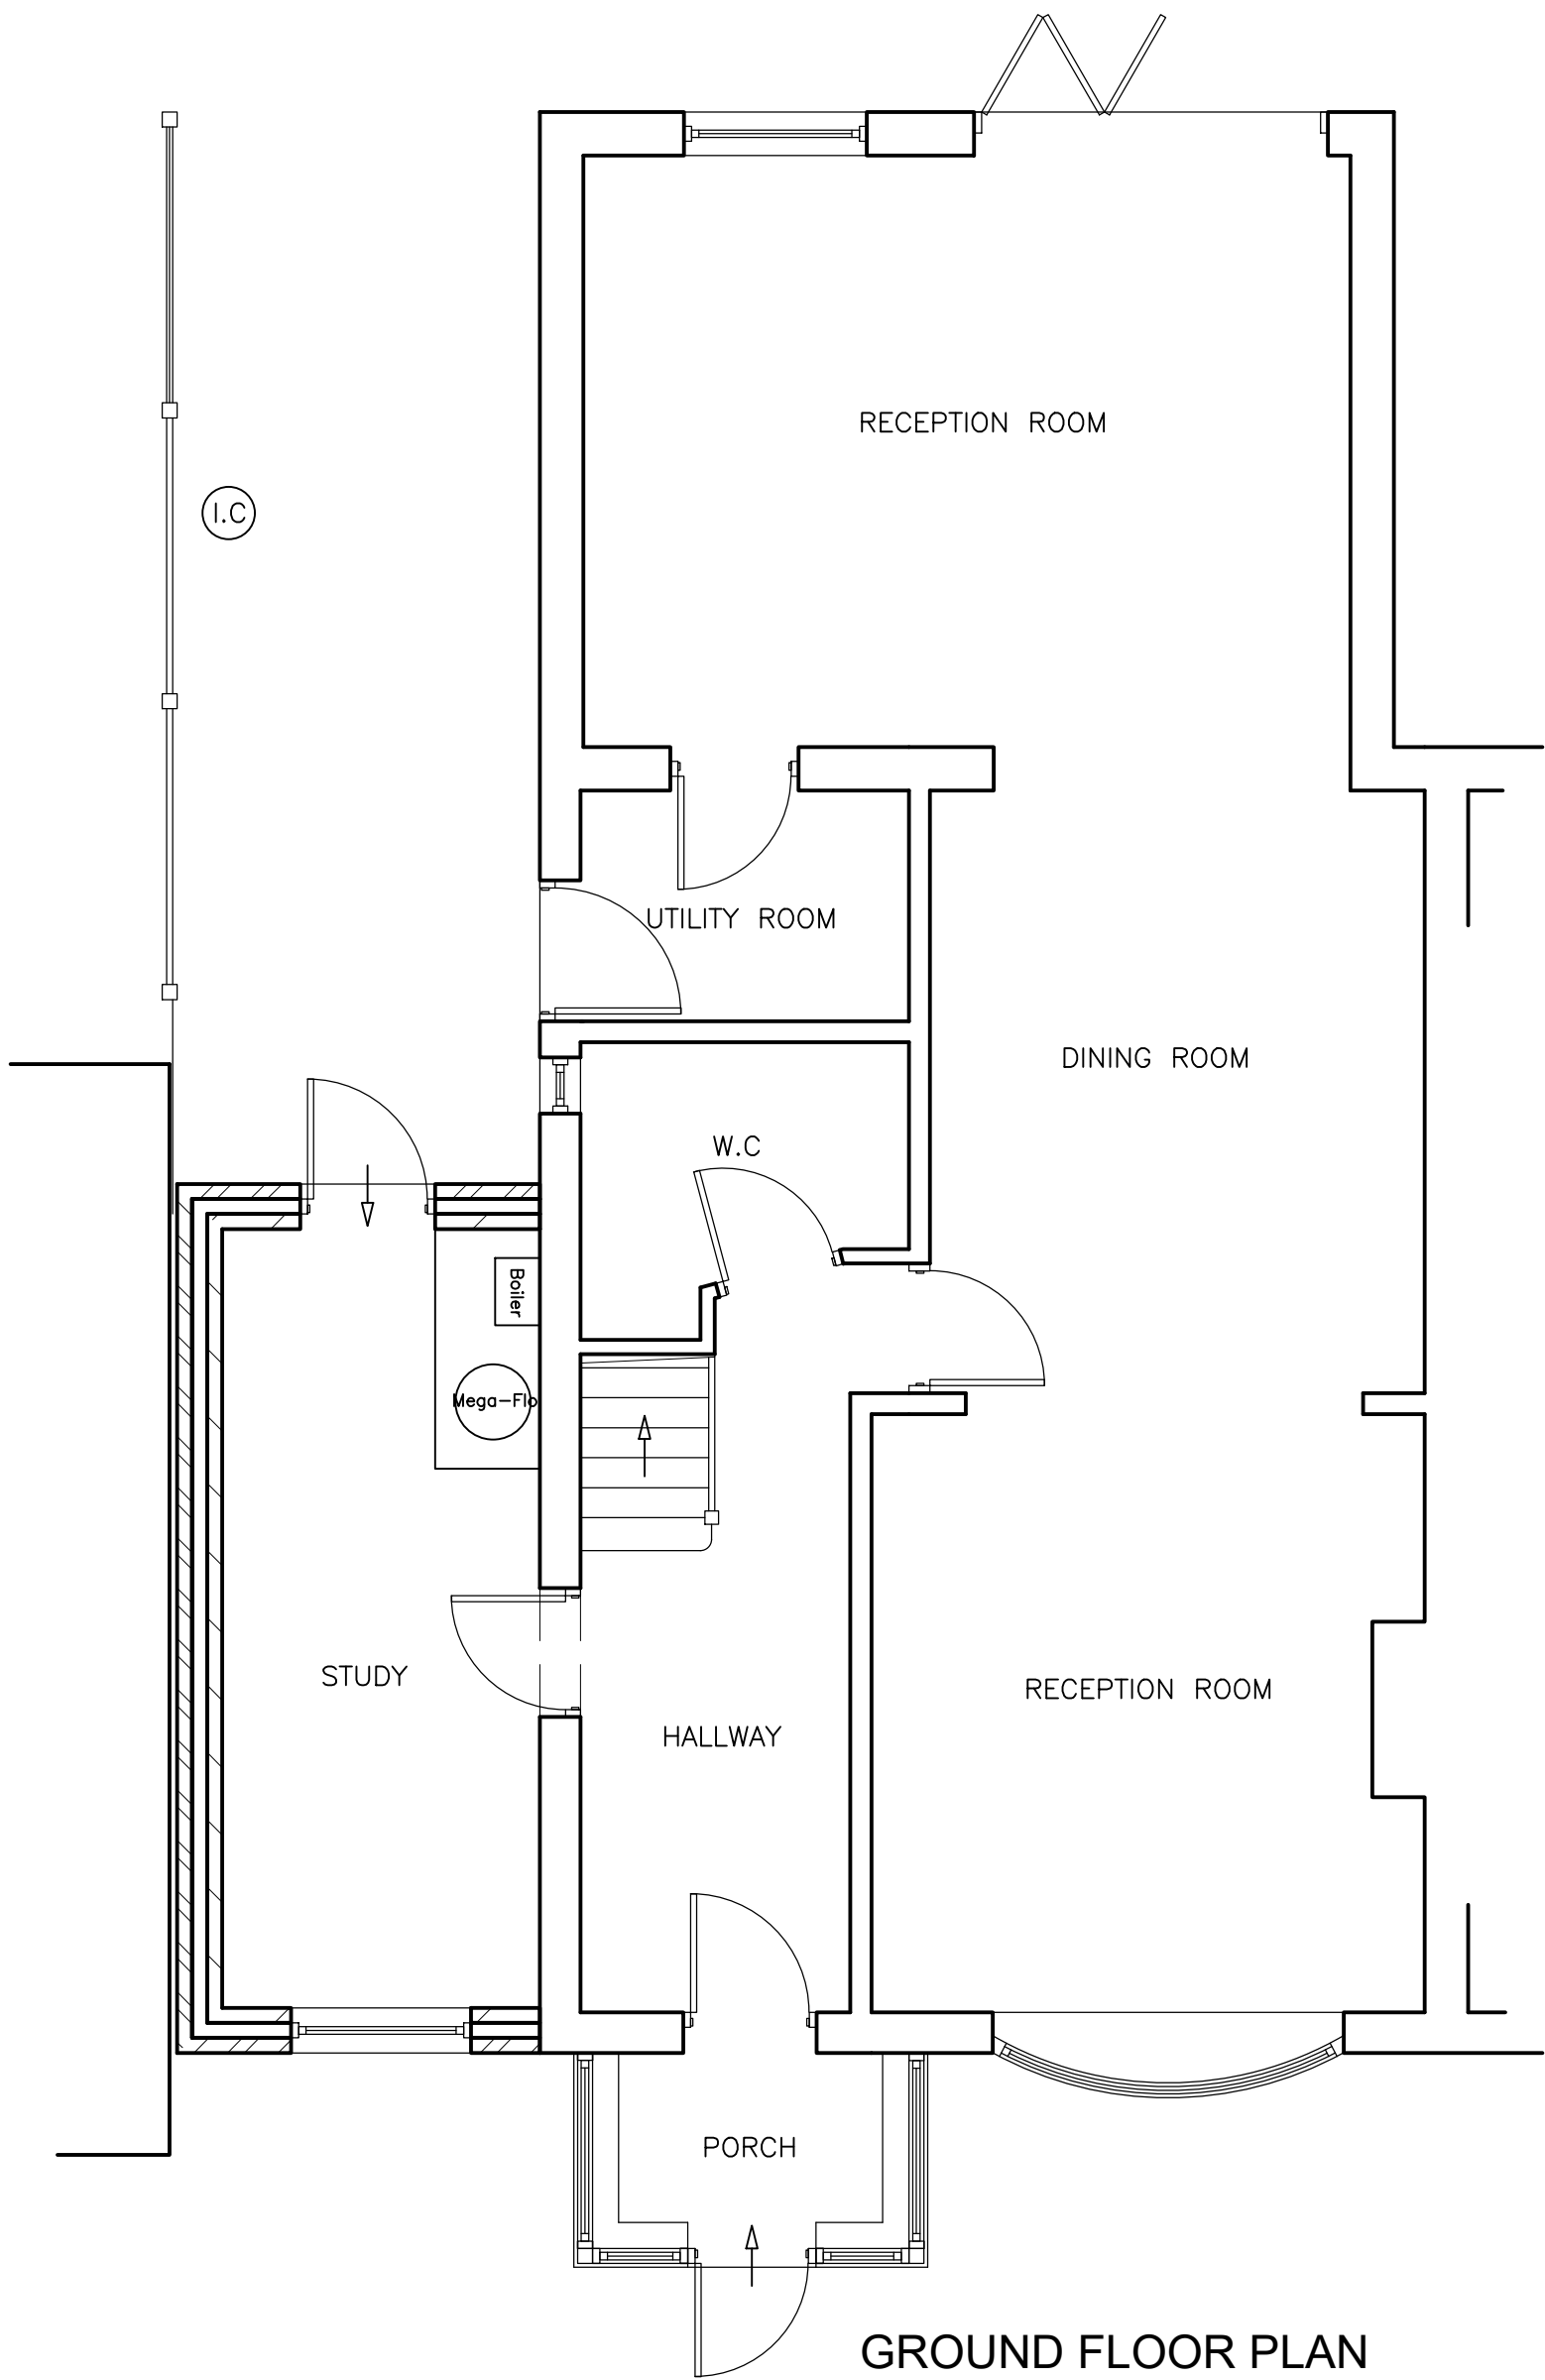


GROUND FLOOR PLAN
(1:50)

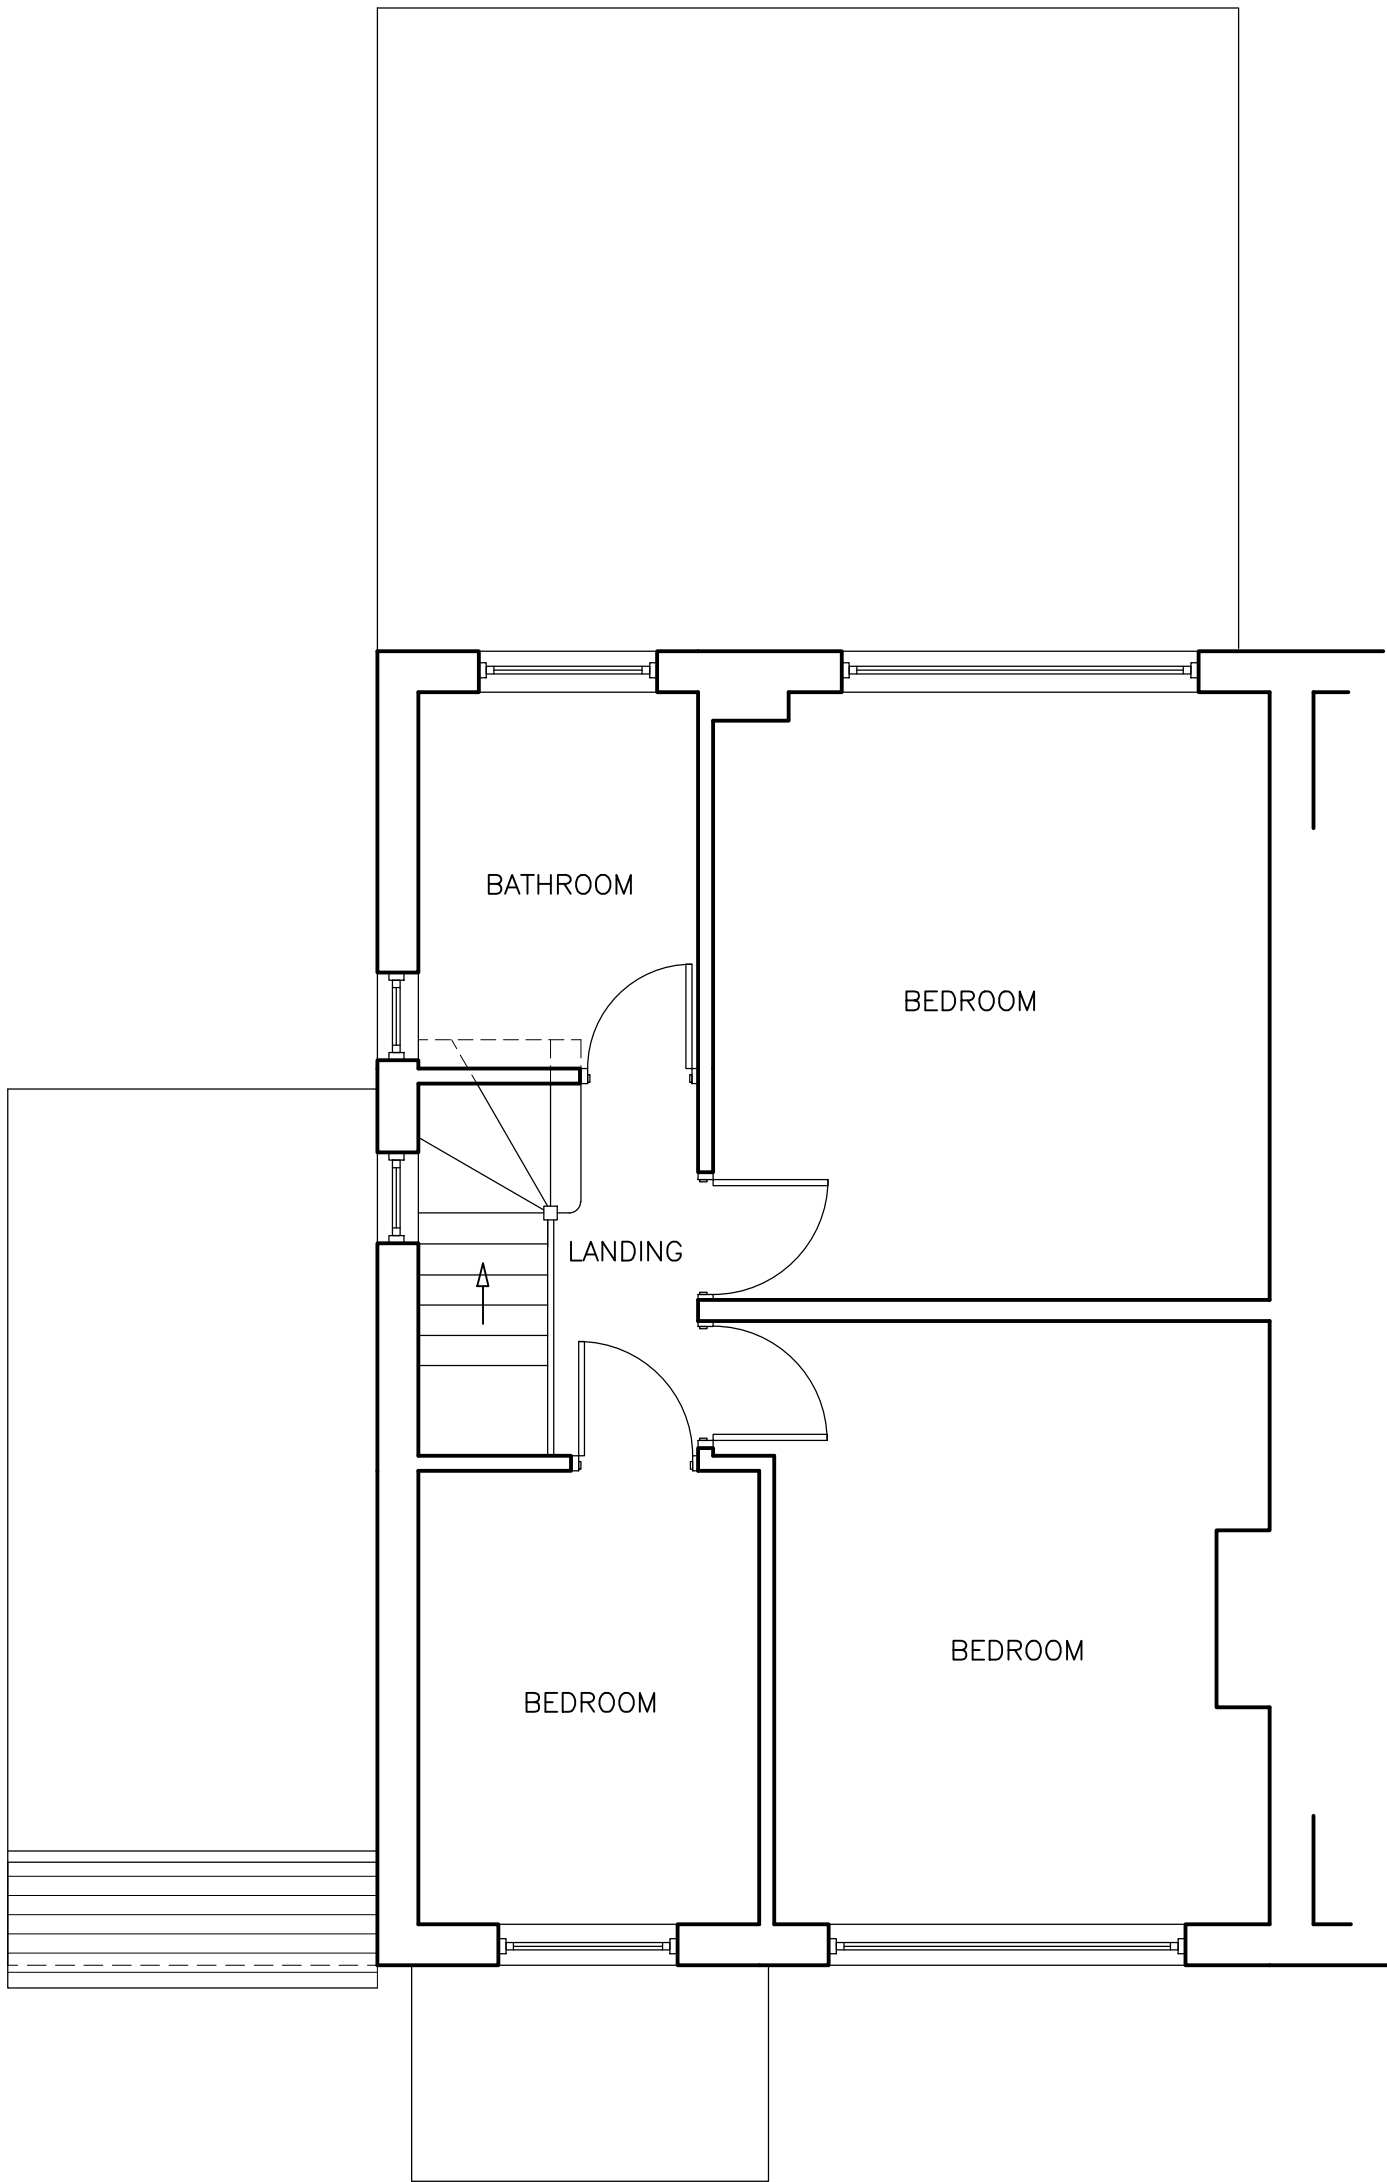

FIRST FLOOR PLAN
(1:50)

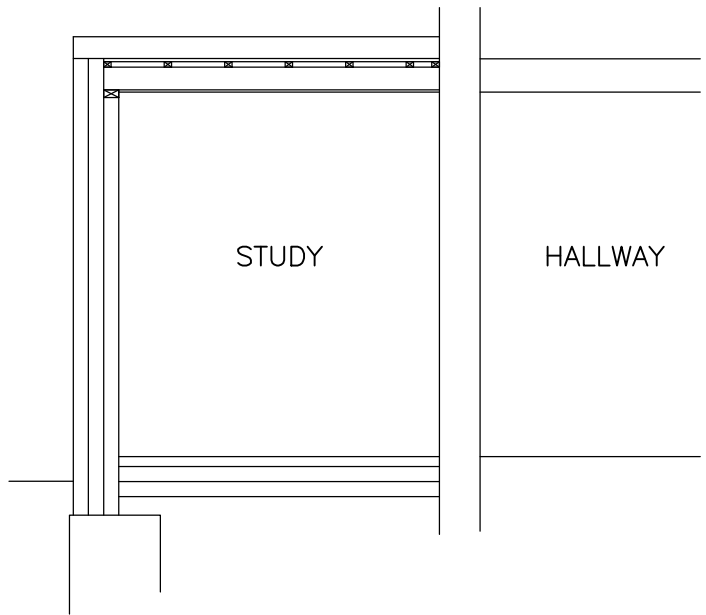

ILLUSTRATIVE SECTION SIDE TO SIDE
(1:50)

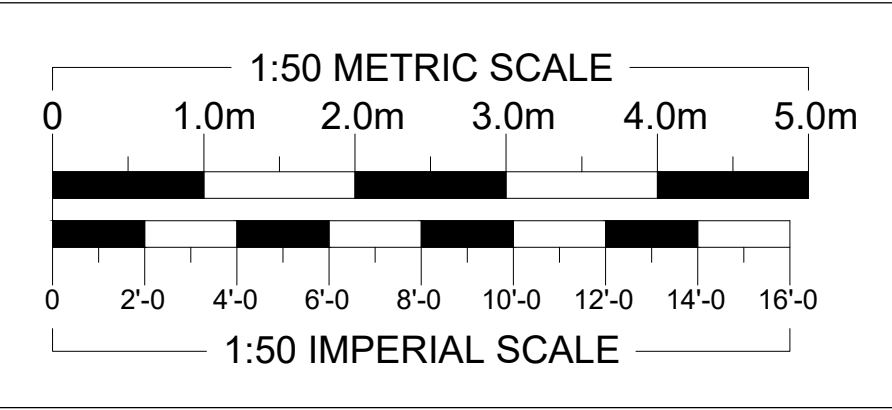

FRONT ELEVATION
(1:100)



LEFT ELEVATION
(1:100)



REAR ELEVATION
(1:100)

REVISIONS

DATE

**ARTHUR J. FERRYMAN
& ASSOCIATES**

ARCHITECTURAL CONSULTANTS • SURVEYORS
128 HIGH STREET • BUSHEY • HERTS • WD23 3DE
Tel: 020 8950 0508 Email: office@ajferryman.co.uk

TITLE
PROPOSED SIDE EXTENSION

ADDRESS
**20 Newnham Avenue
Eastcote
HA4 9RN**

CLIENT
Mr & Mrs Scuderi

SCALE
AS SHOWN @A1

DRAWN
BMc

DATE
09/22

DRAWING
222126/02

REV.