



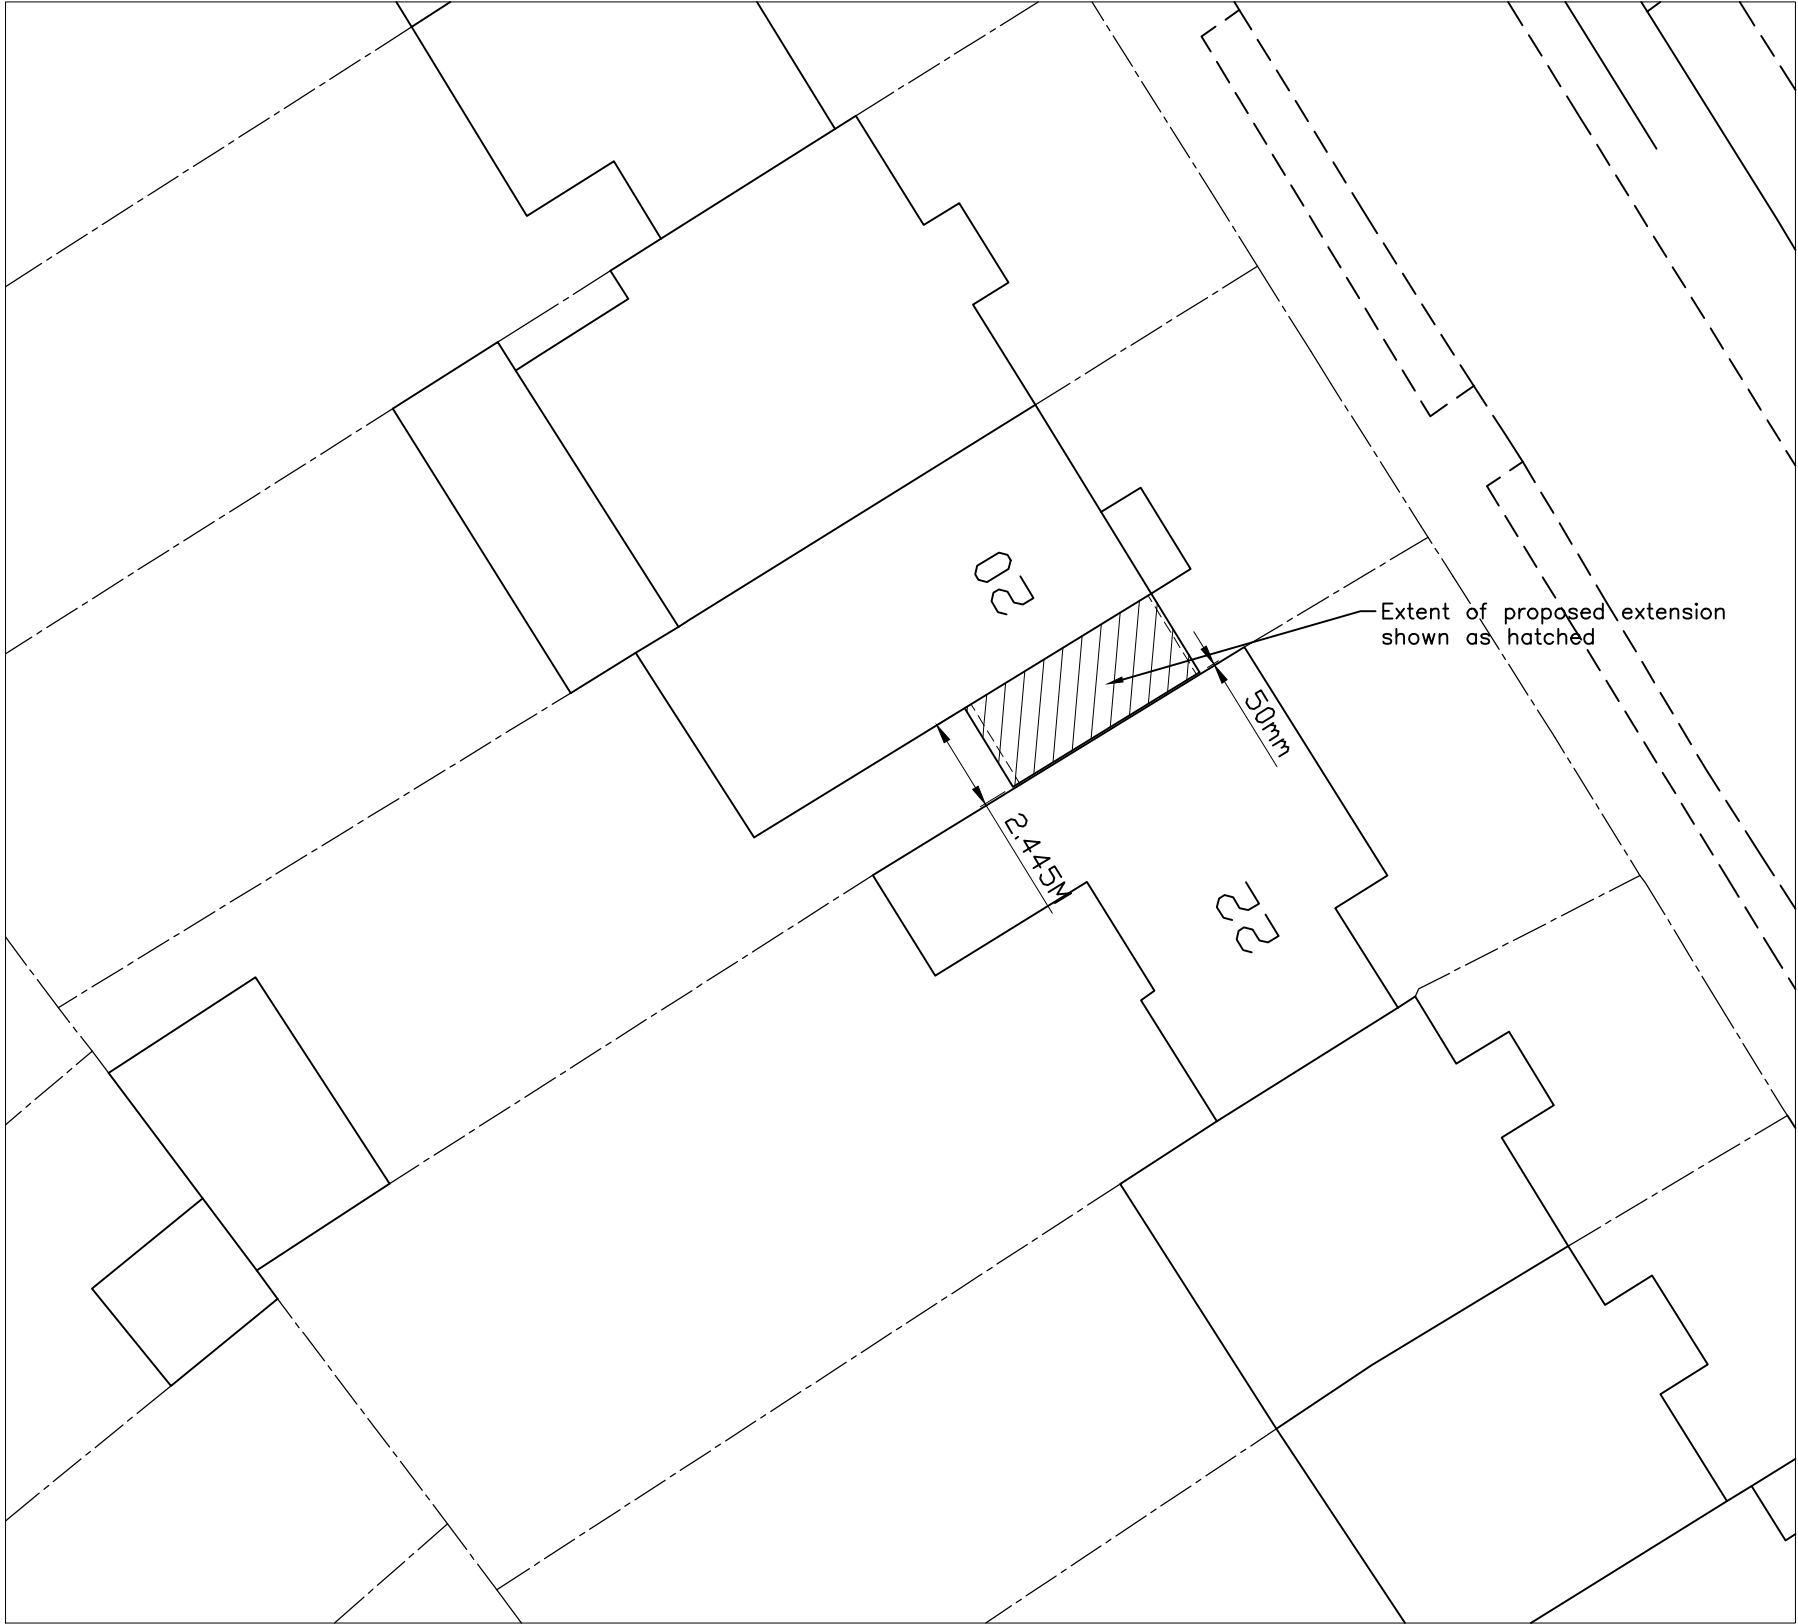

BLOCK PLAN
(1:200)

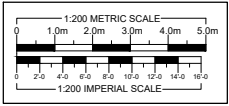

REVISIONS		DATE	
ARTHUR J. FERRYMAN & ASSOCIATES ARCHITECTURAL CONSULTANTS • SURVEYORS 128 HIGH STREET • BUSHEY • HERTS • WD23 3DE Tel: 020 8950 0508 Email: office@ajferryman.co.uk			
TITLE			
BLOCK PLAN			
ADDRESS			
20 Newnham Avenue Eastcote HA4 9RN			
CLIENT			
Mr & Mrs Scuderi			
SCALE	AS SHOWN@A2	DRAWN	BMc
DRAWING		DATE	
222126/04		11/22	
REV.			