




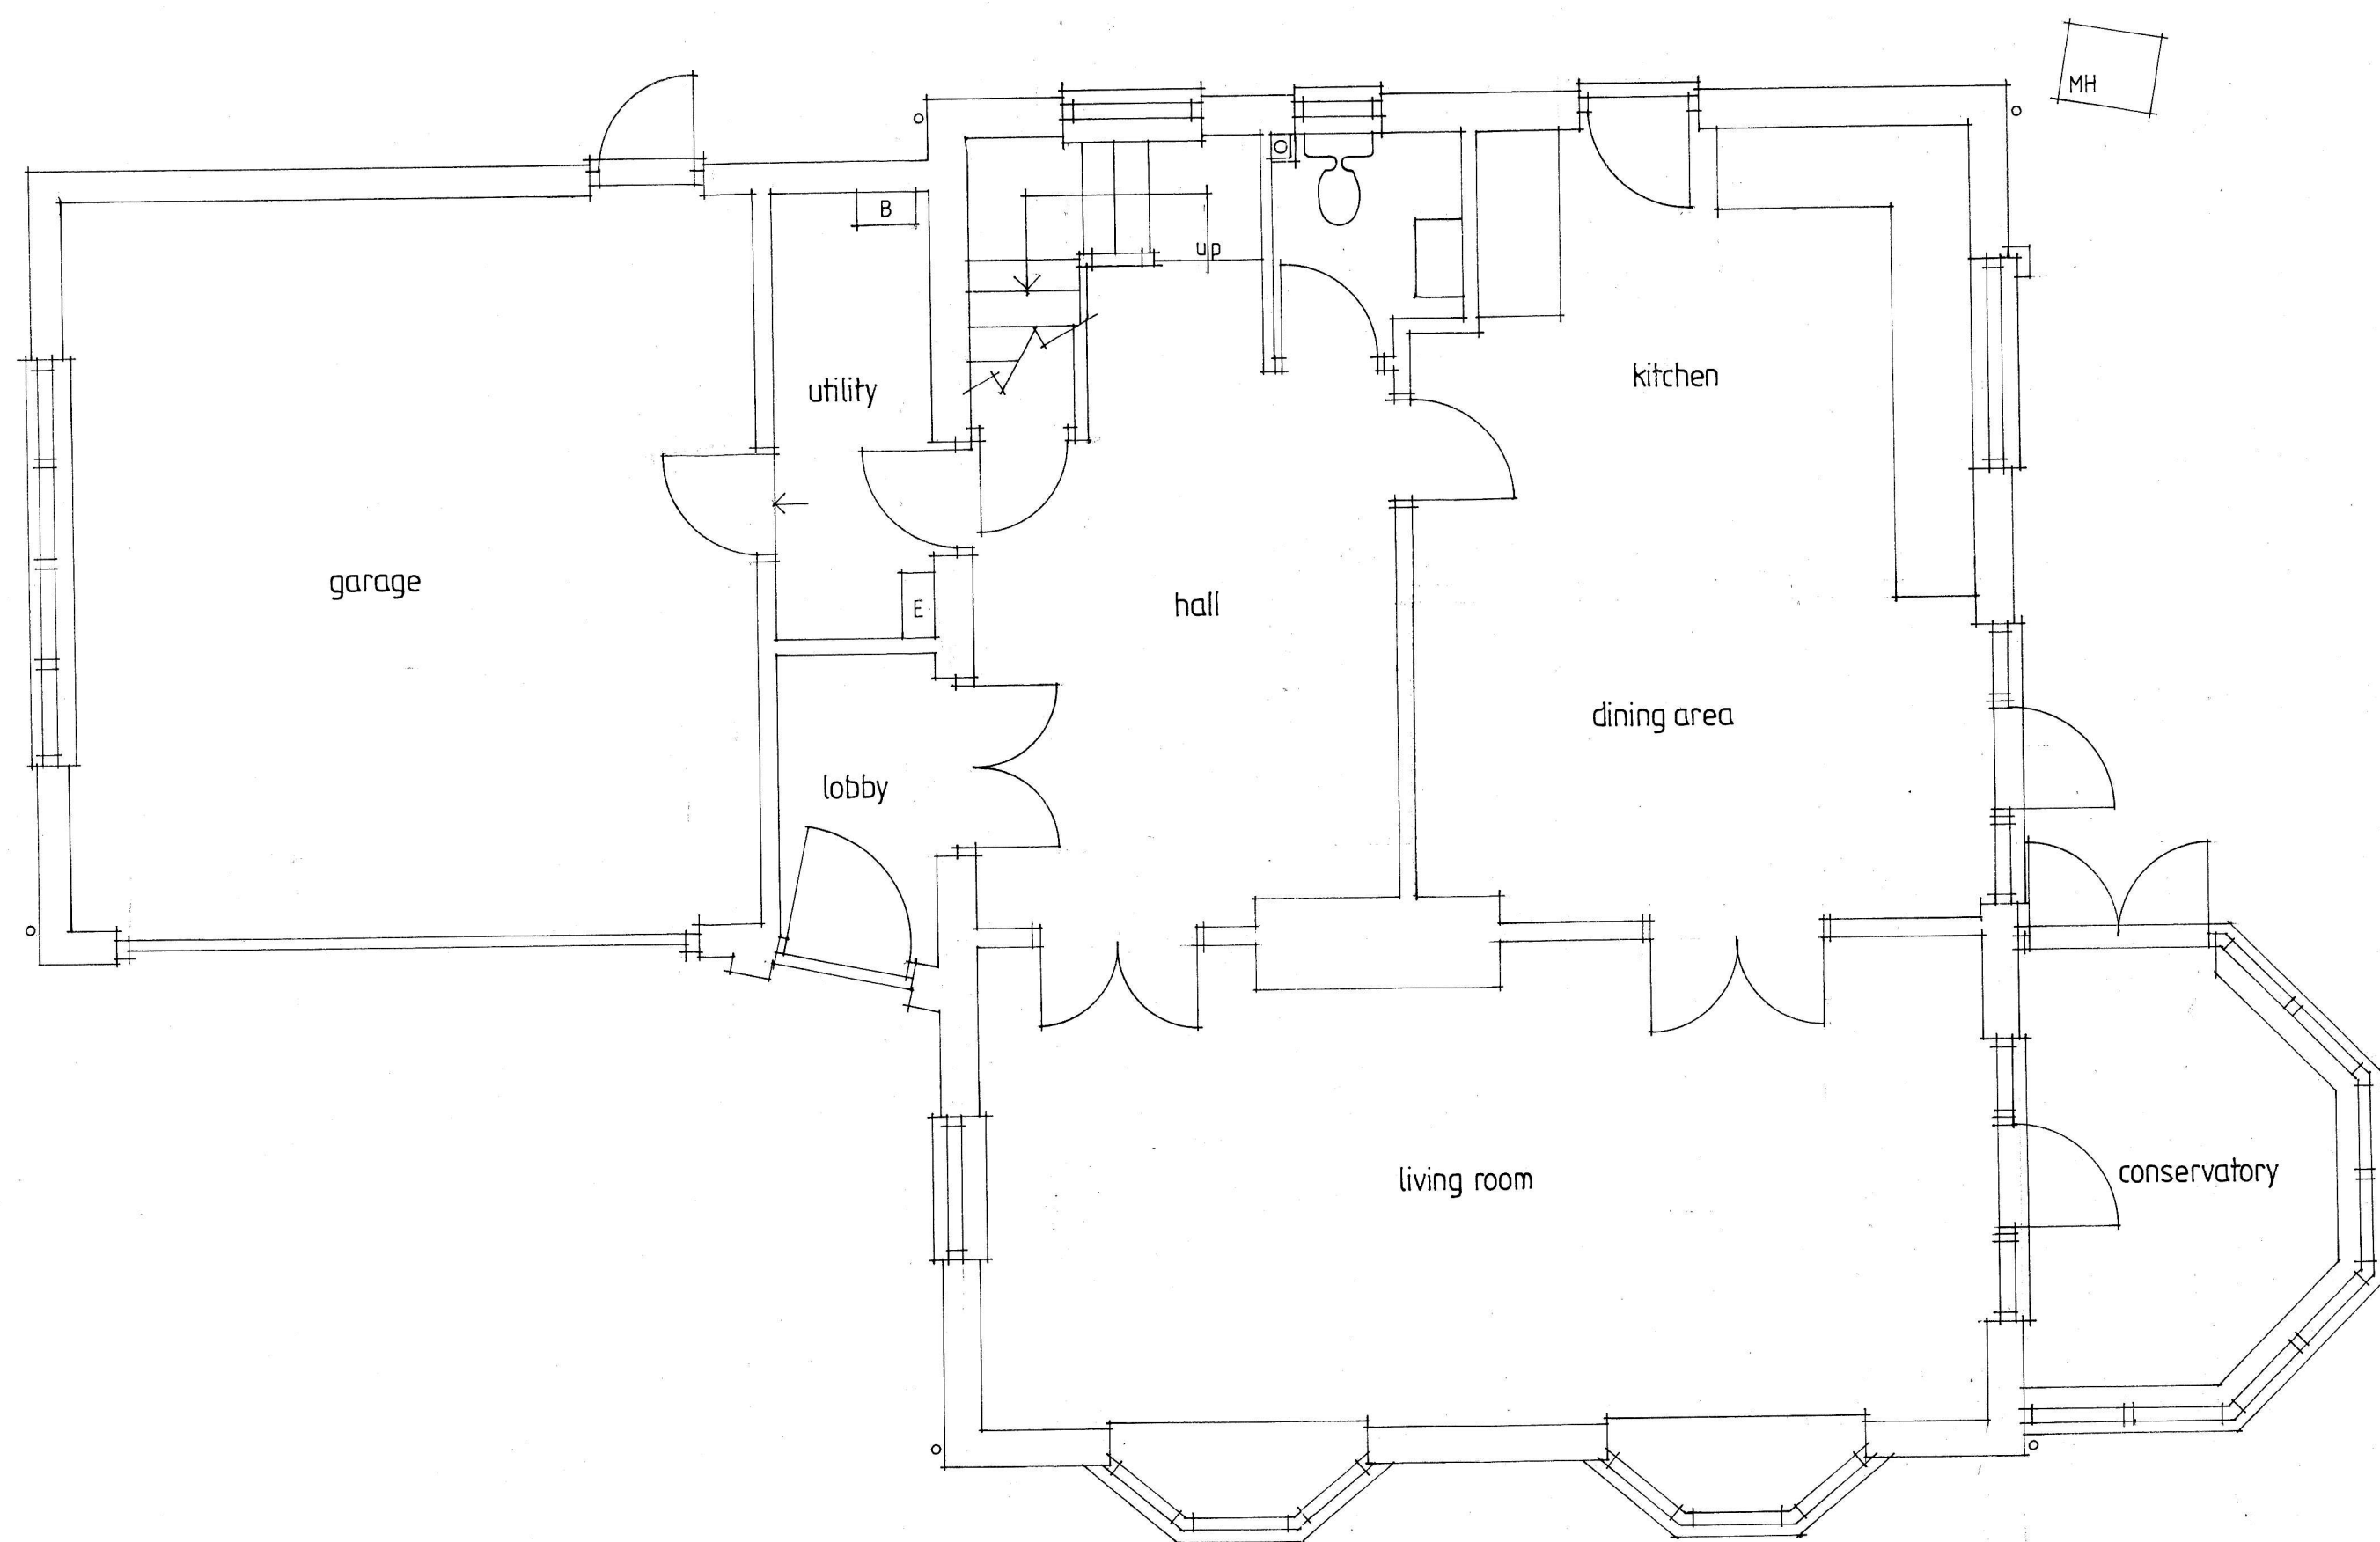



GROUND FLOOR PLAN

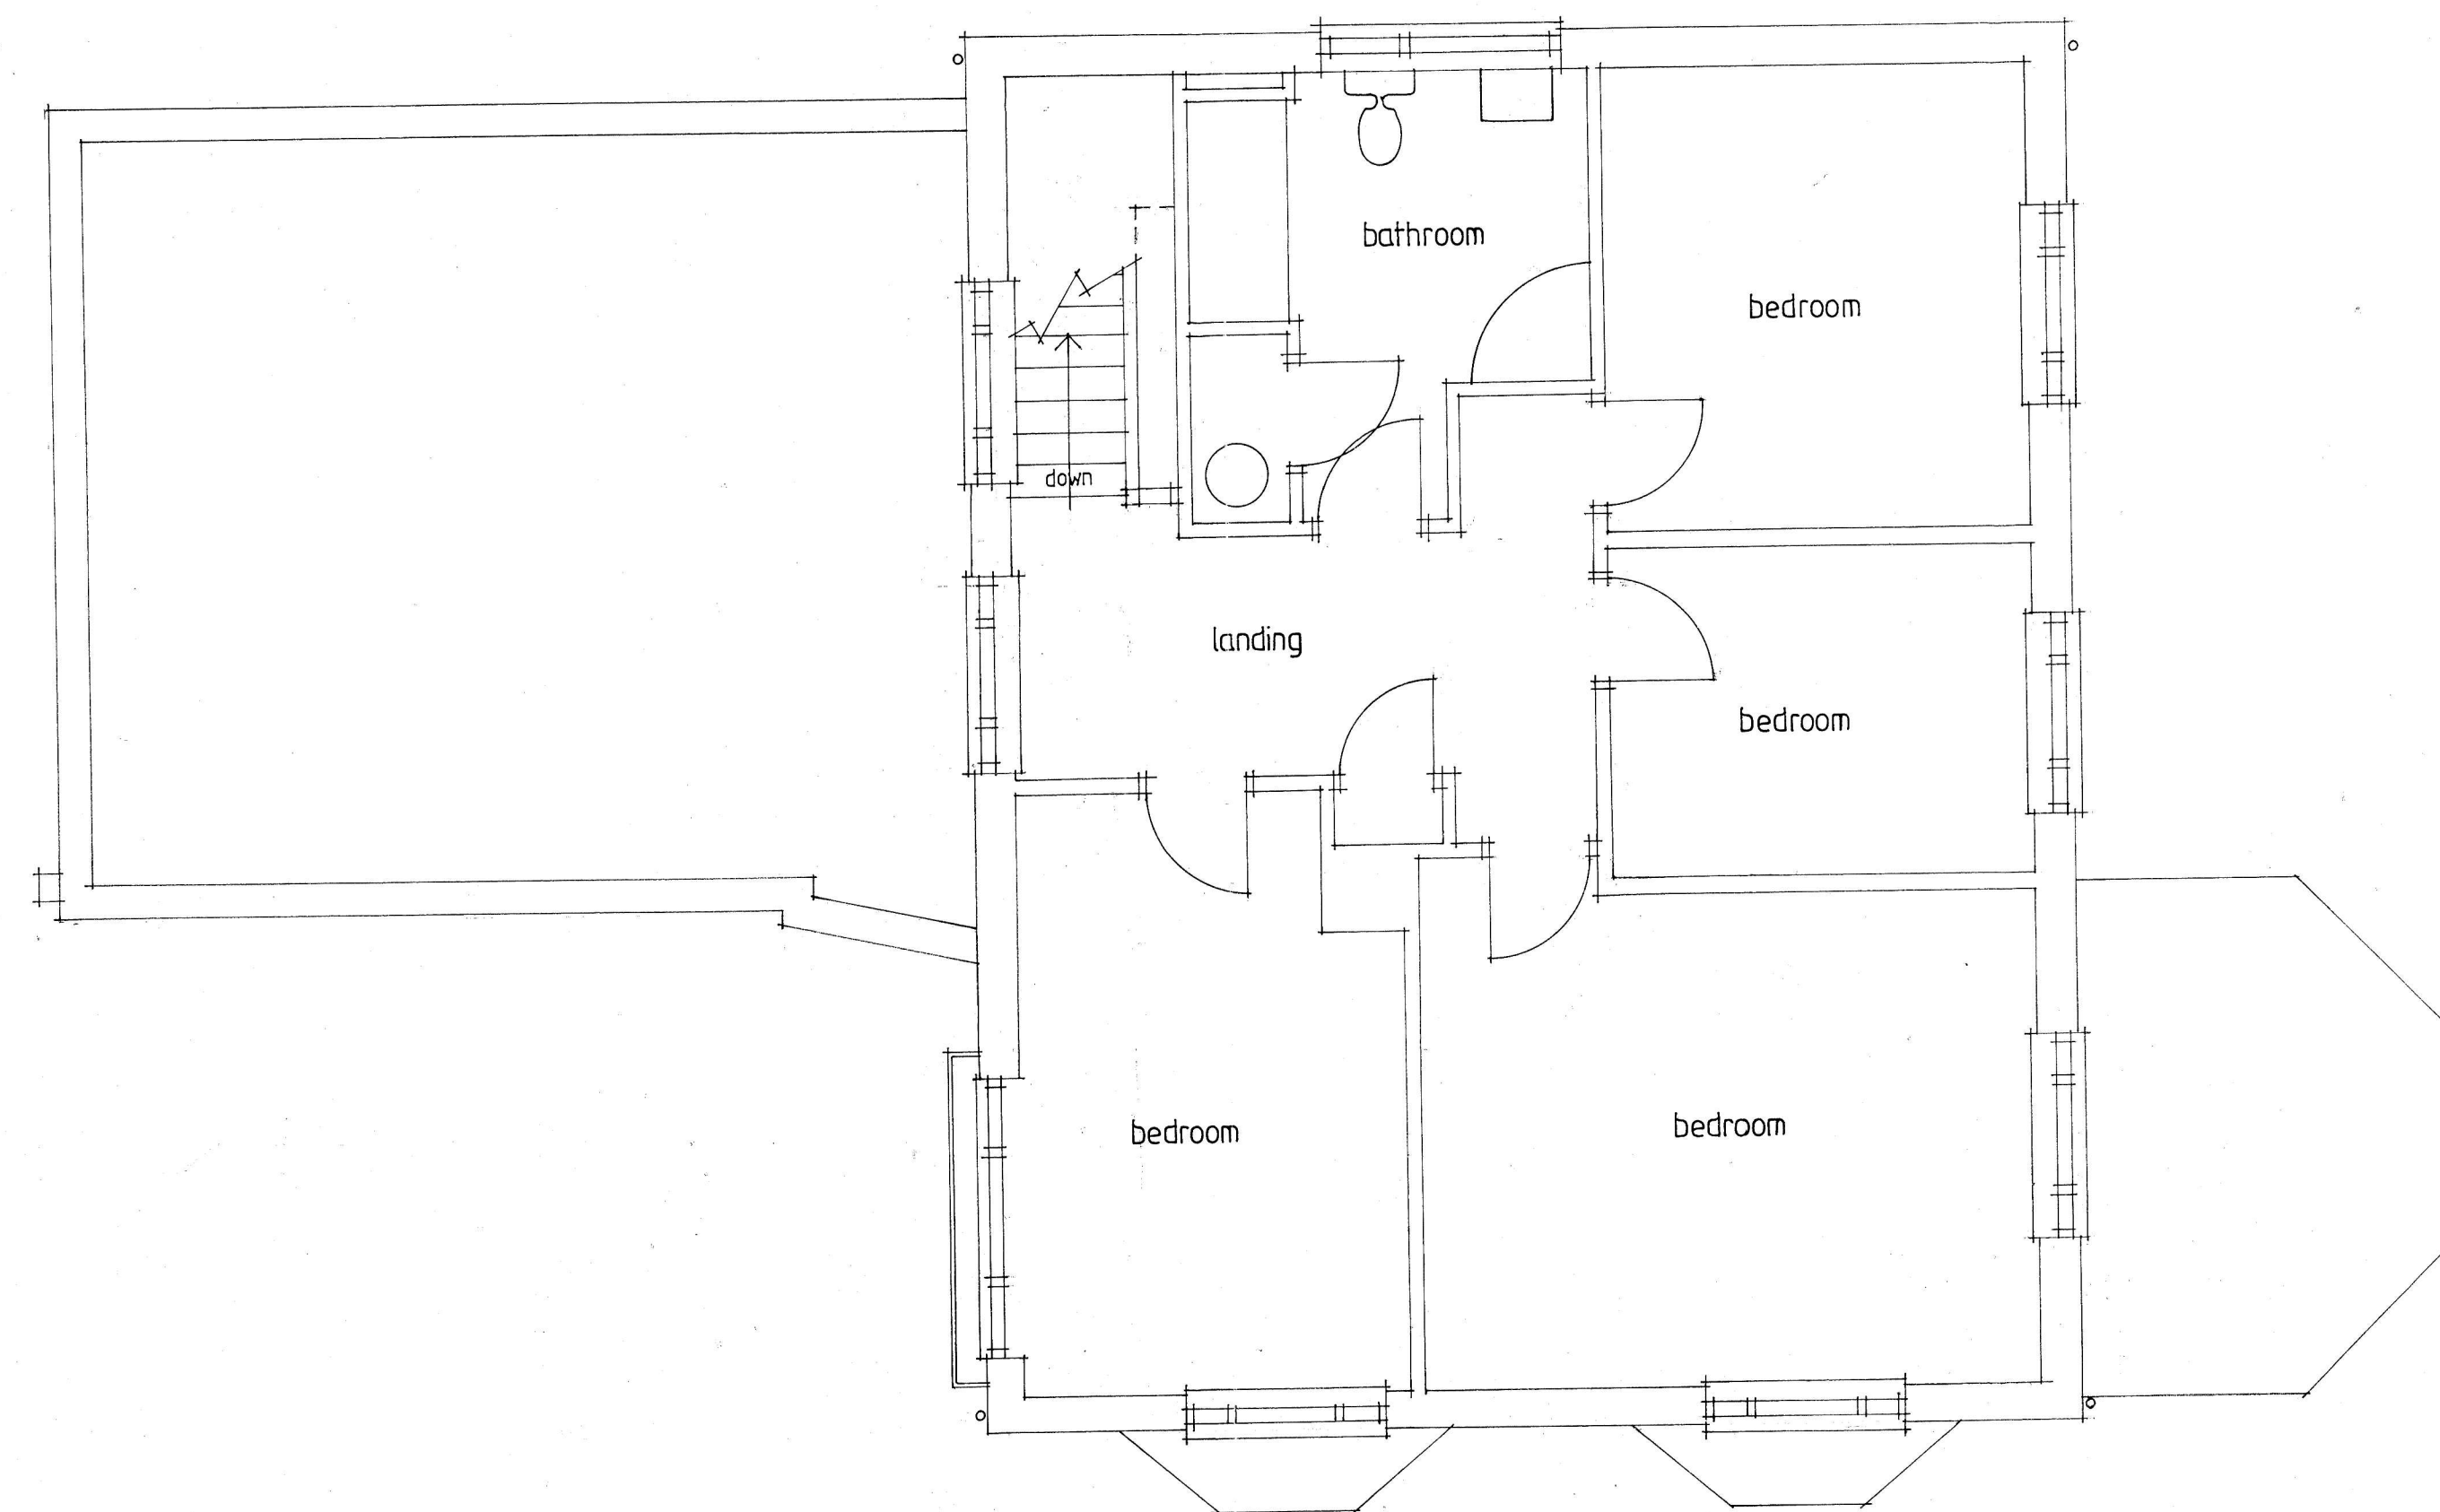

FIRST FLOOR PLAN

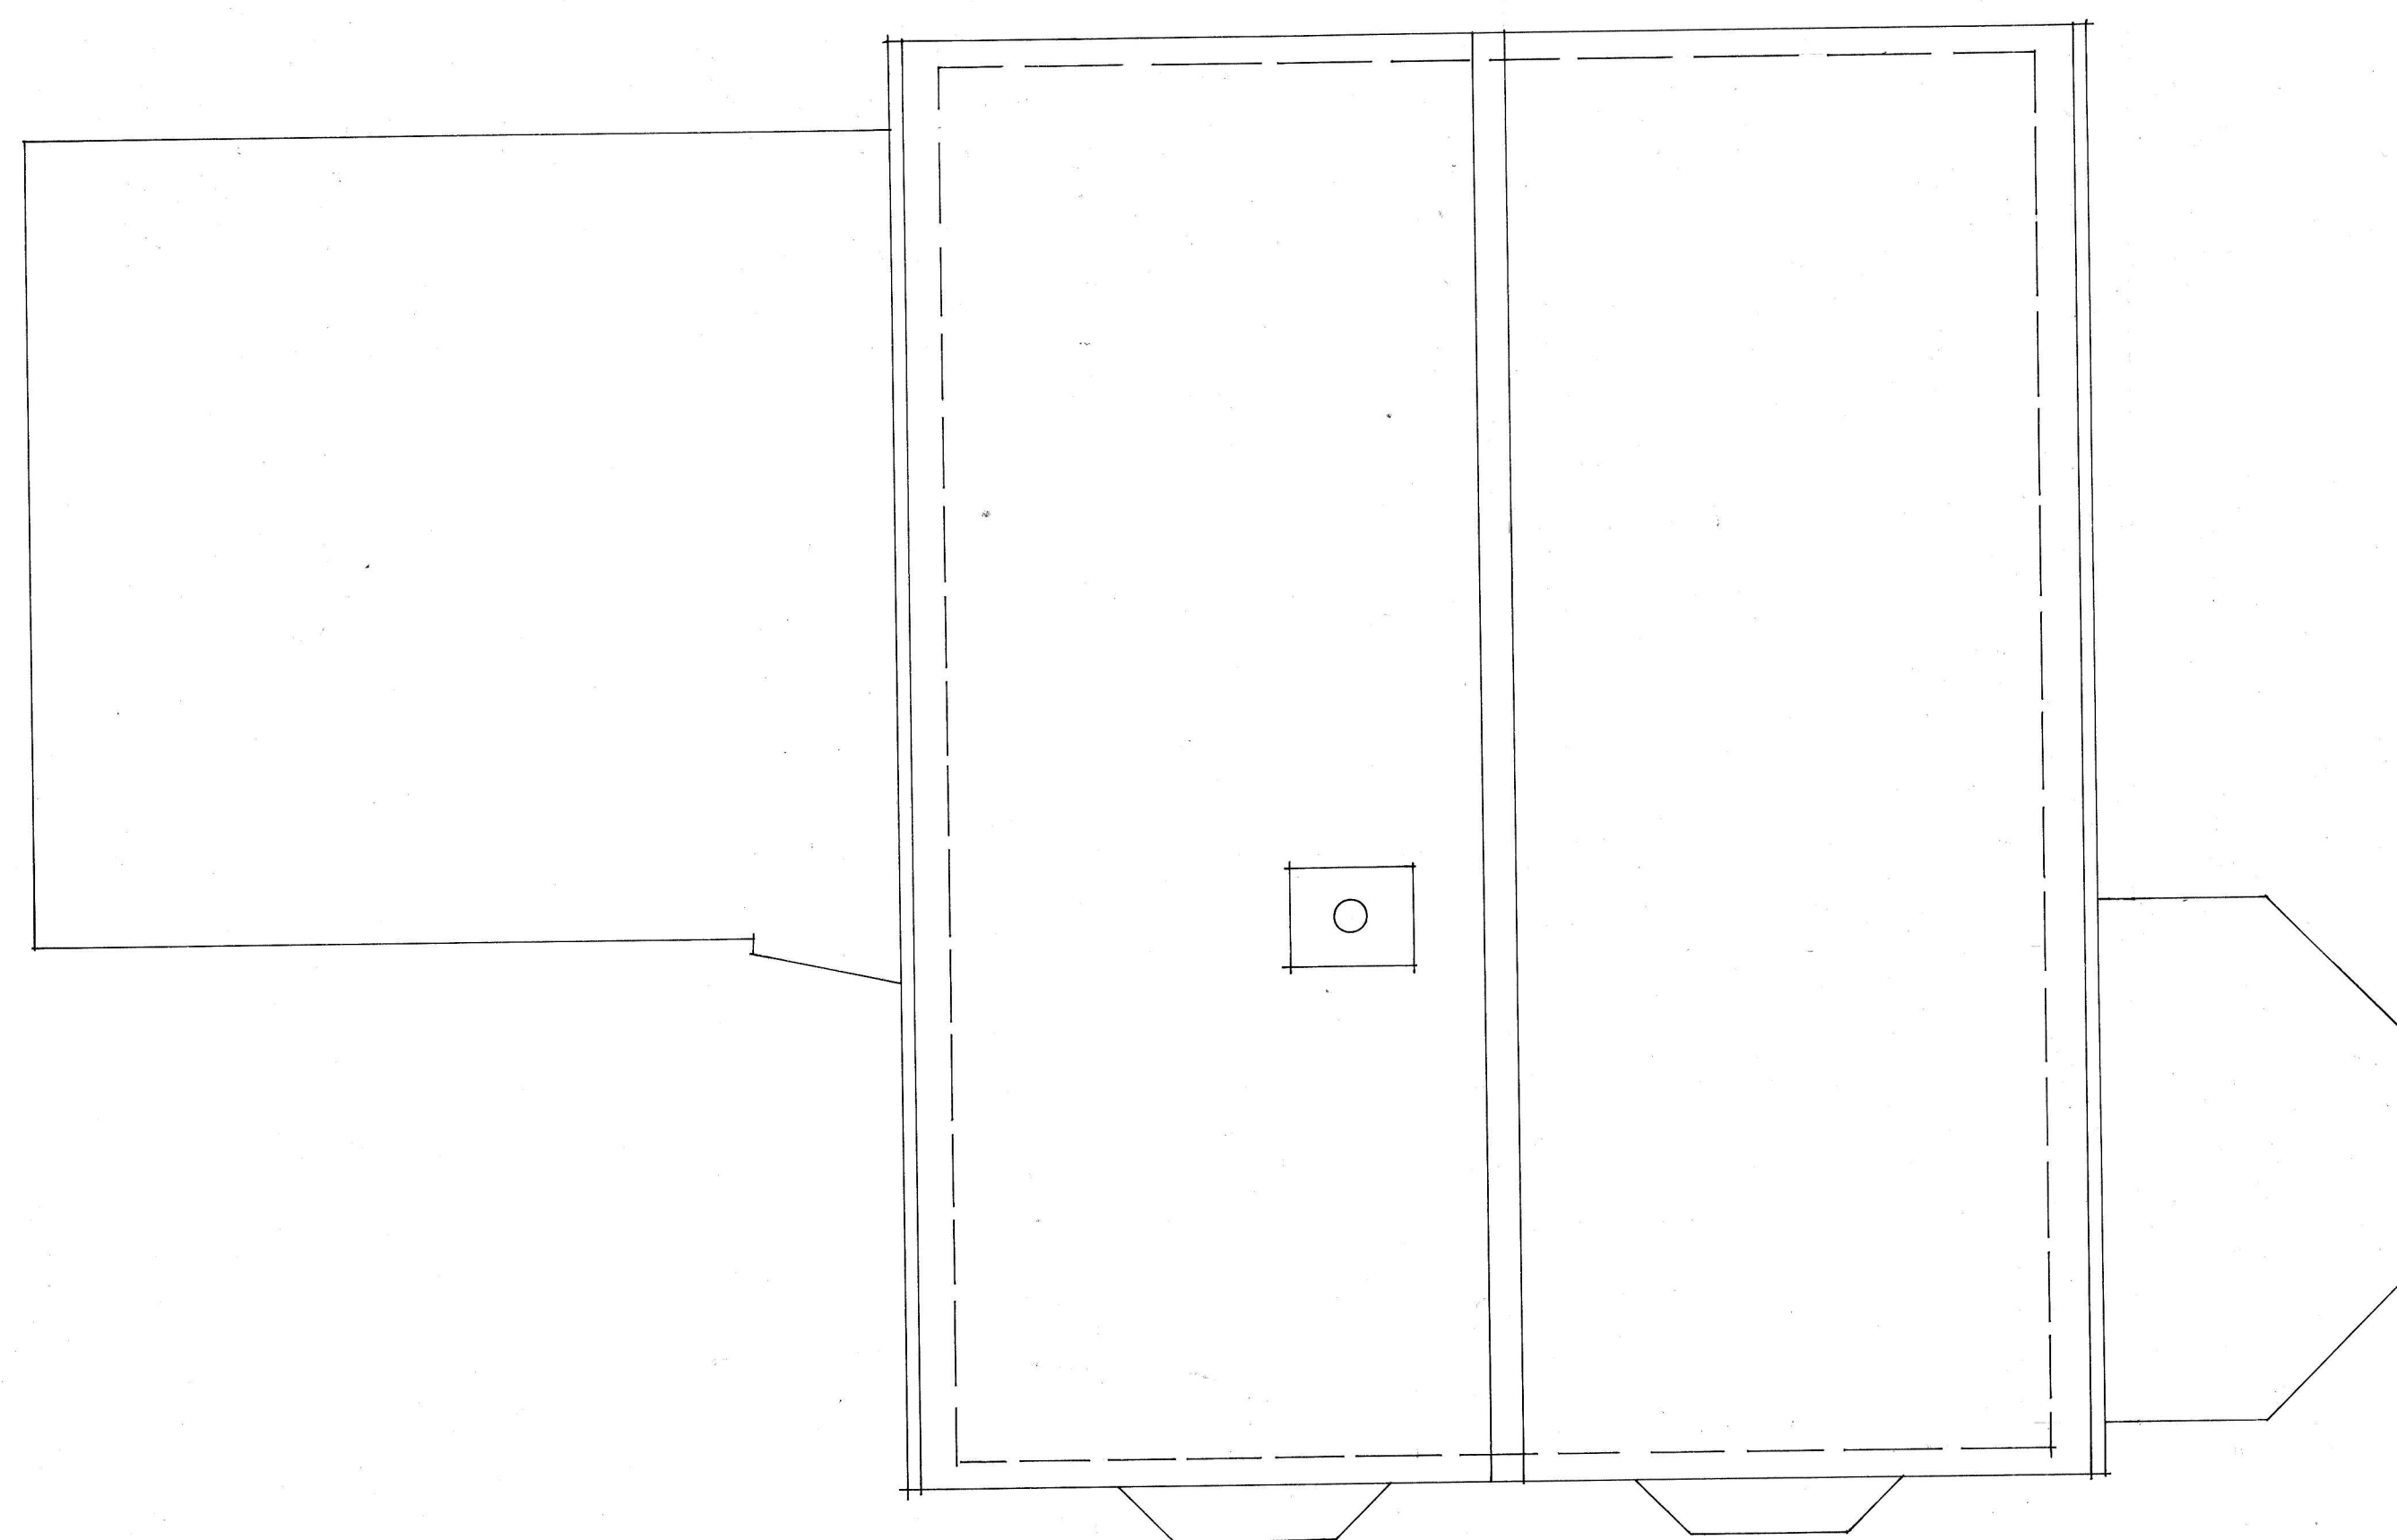

ROOF PLAN

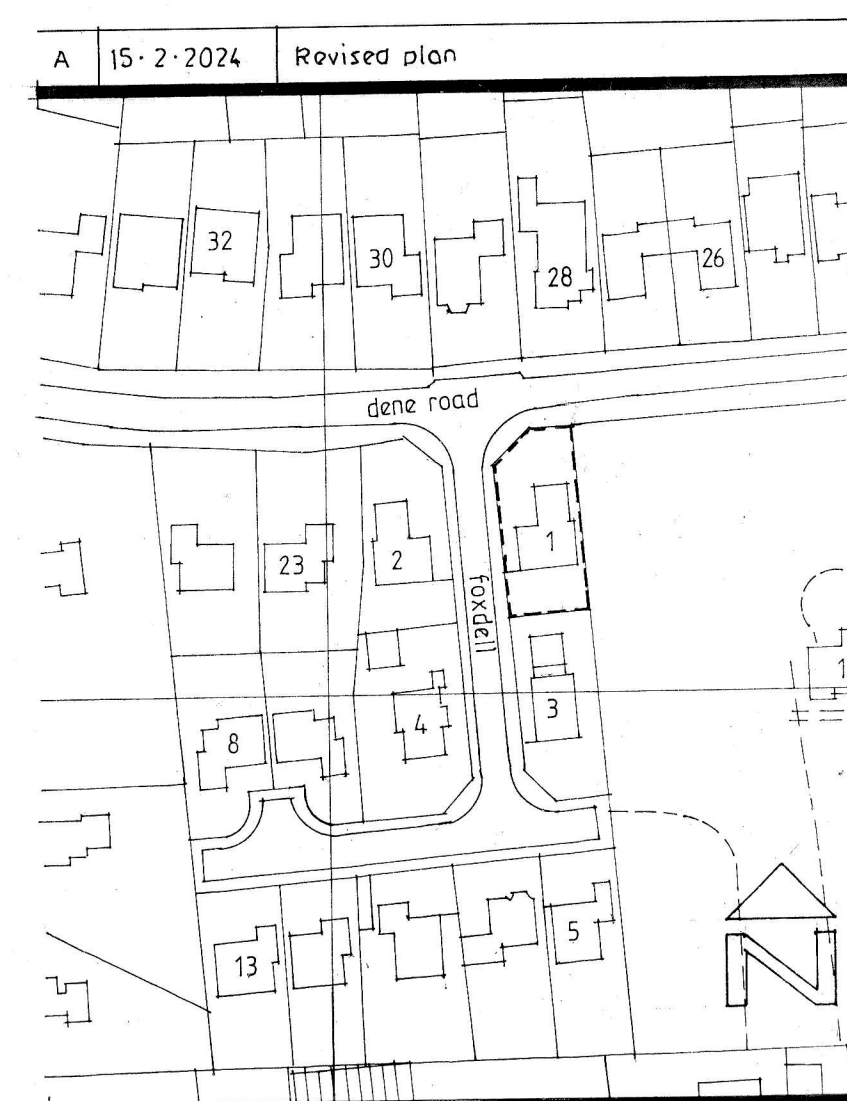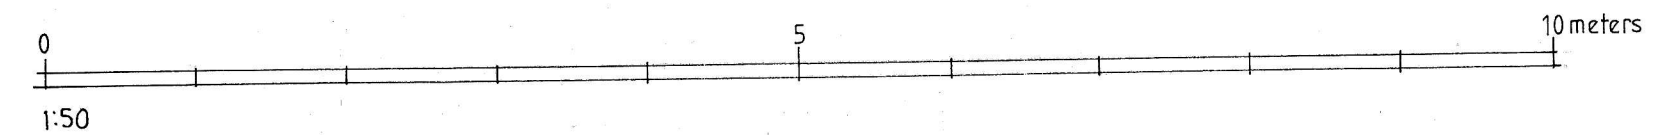

ORCHARD ASSOCIATES
32 WHITEHALL ROAD
HARROW ON THE HILL
MIDDLESEX 020-8423-4866
client
MRS K. CLEMINSON

PROPOSED LOFT CONVERSION WORKS			
1 FOXDELL NORTHWOOD MIDDLESEX			
1:50 1:1250 January 2013	507	1	
EXISTING PLANS			