



FRONT ELEVATION




SIDE ELEVATION



SIDE ELEVATION



REAR ELEVATION

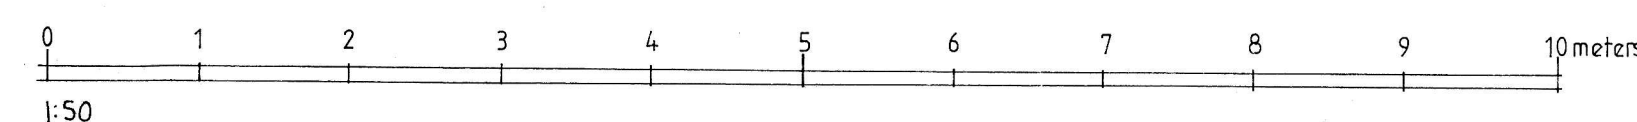

ORCHARD ASSOCIATES
32 WHITEHALL ROAD
HARROW ON THE HILL
MIDDLESEX

020-8423 4866

client
MRS K. CLEMINSON

PROPOSED LOFT CONVERSION WORKS
1 FOXDELL
NORTHWOOD
MIDDLESEX

EXISTING ELEVATIONS

1:50

January 2013

John R. M. Ward

507

2