




GROUND FLOOR PLAN

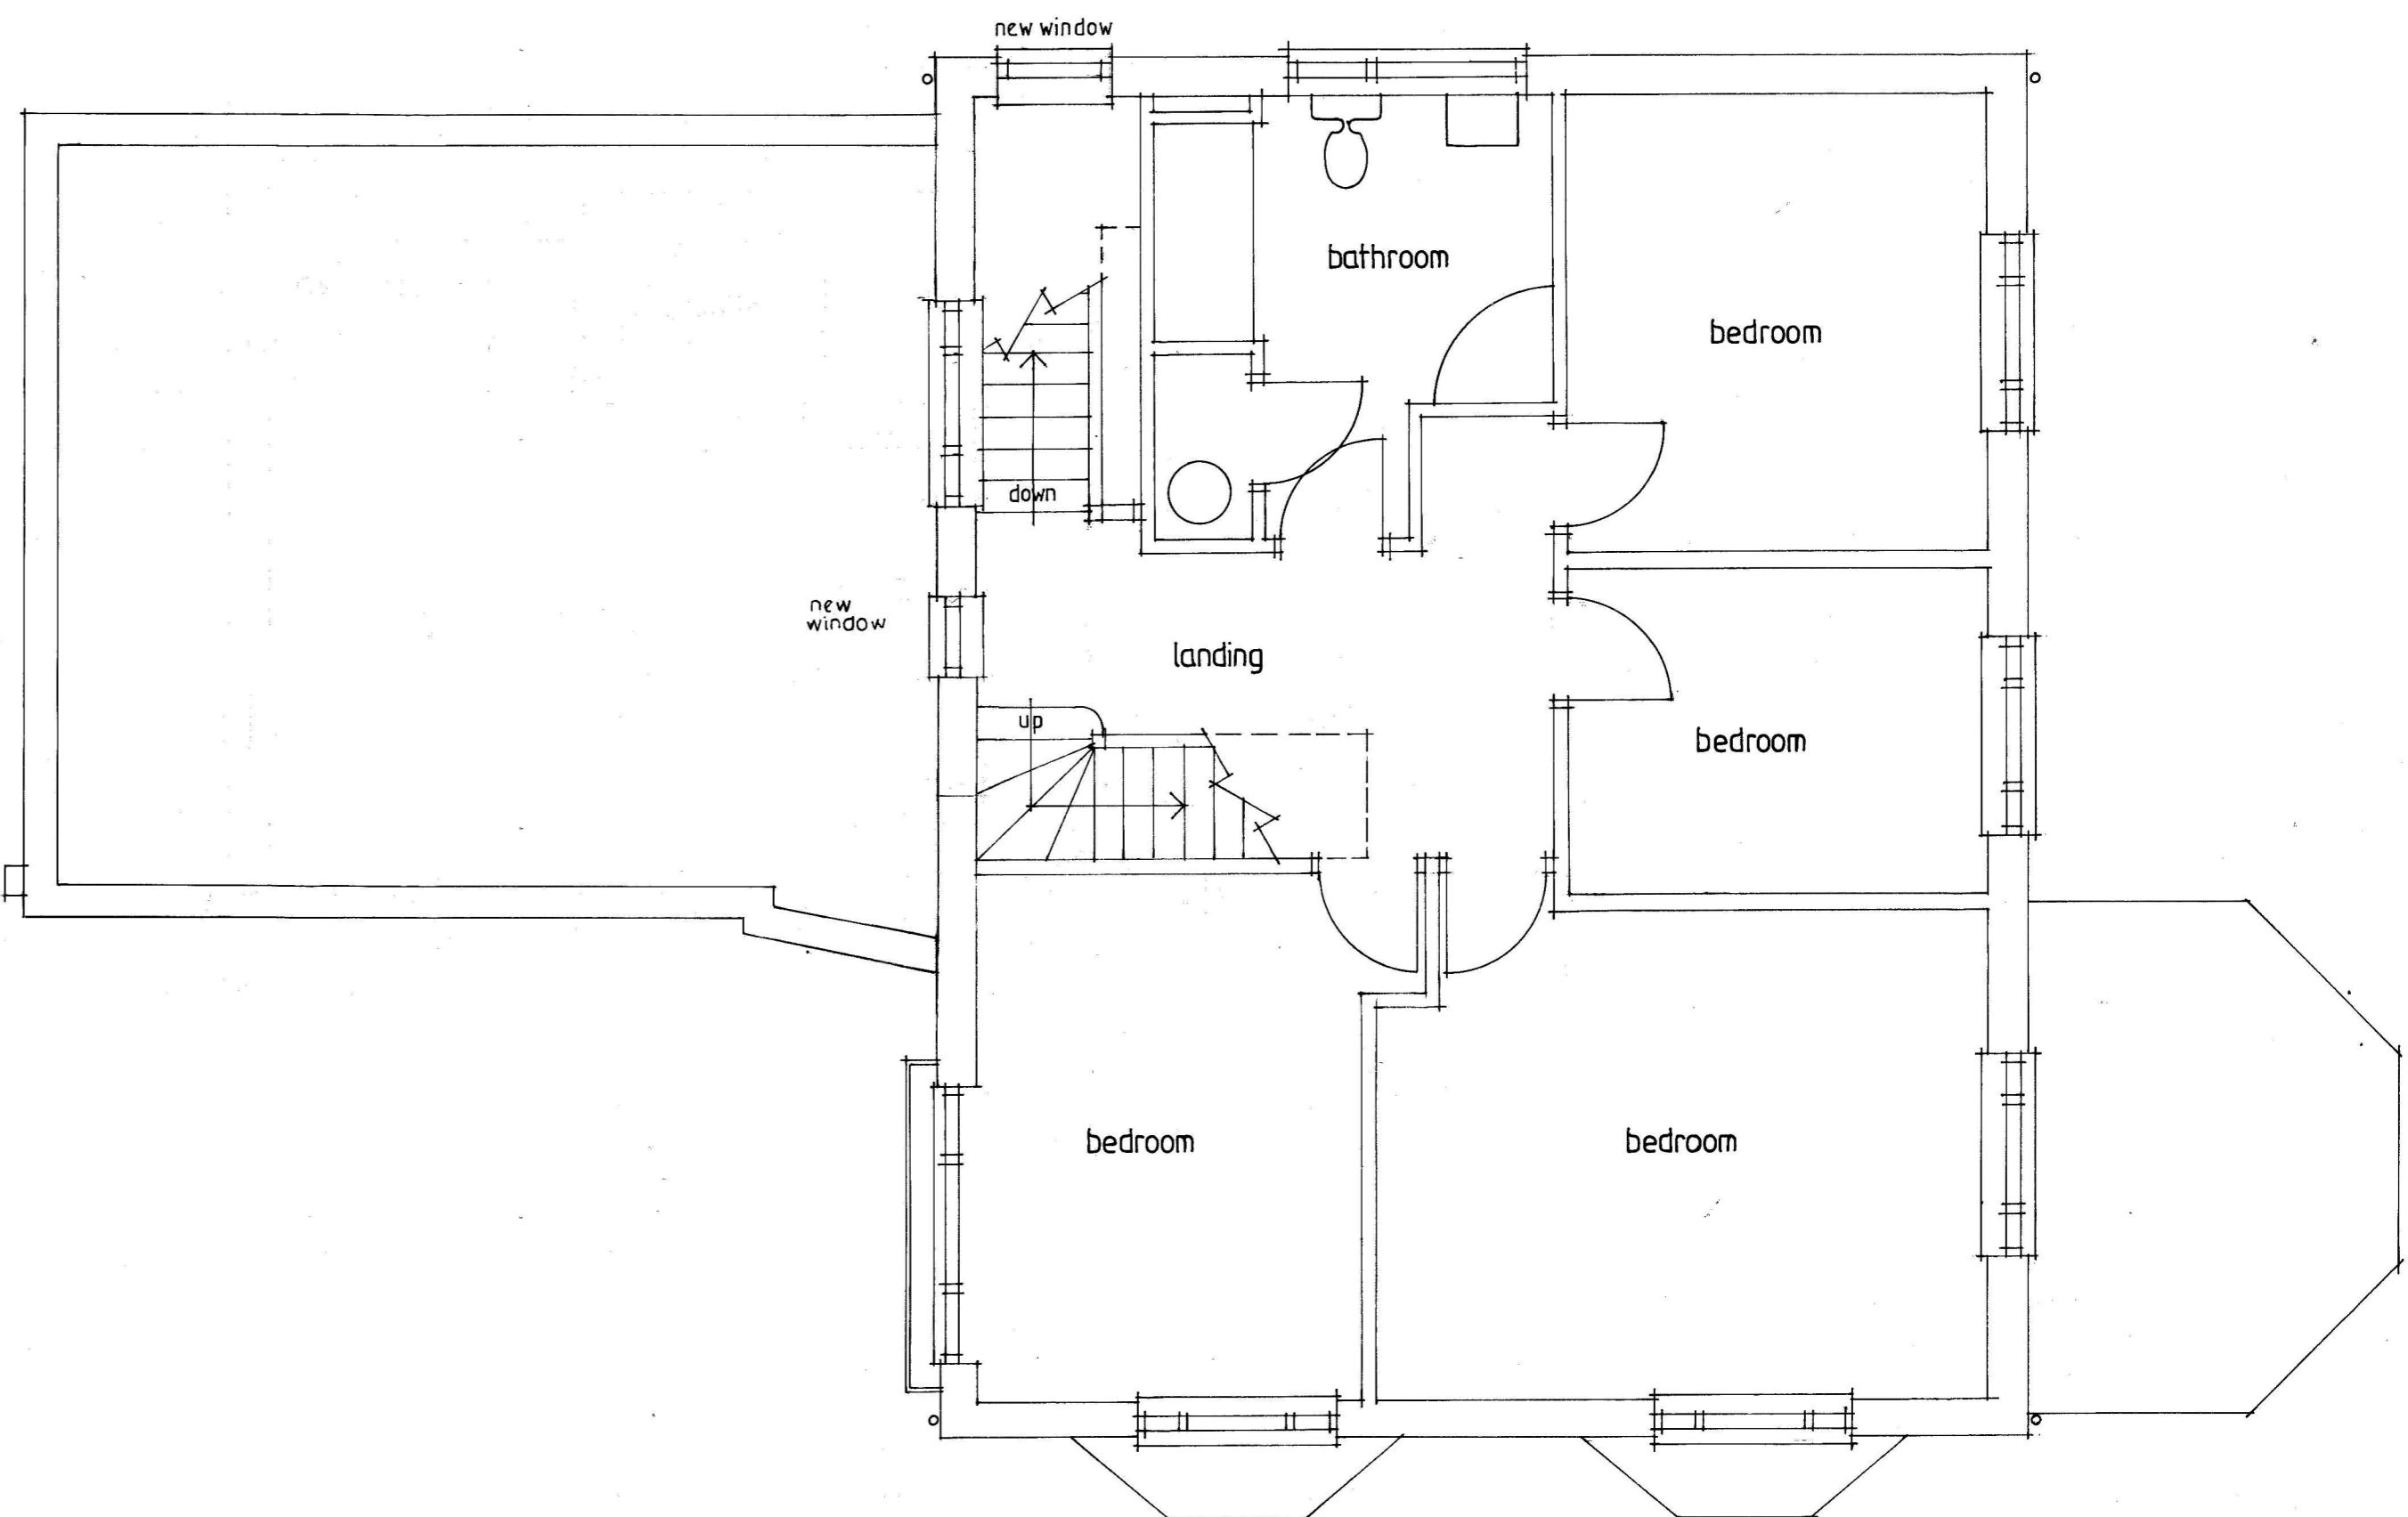

FIRST FLOOR PLAN

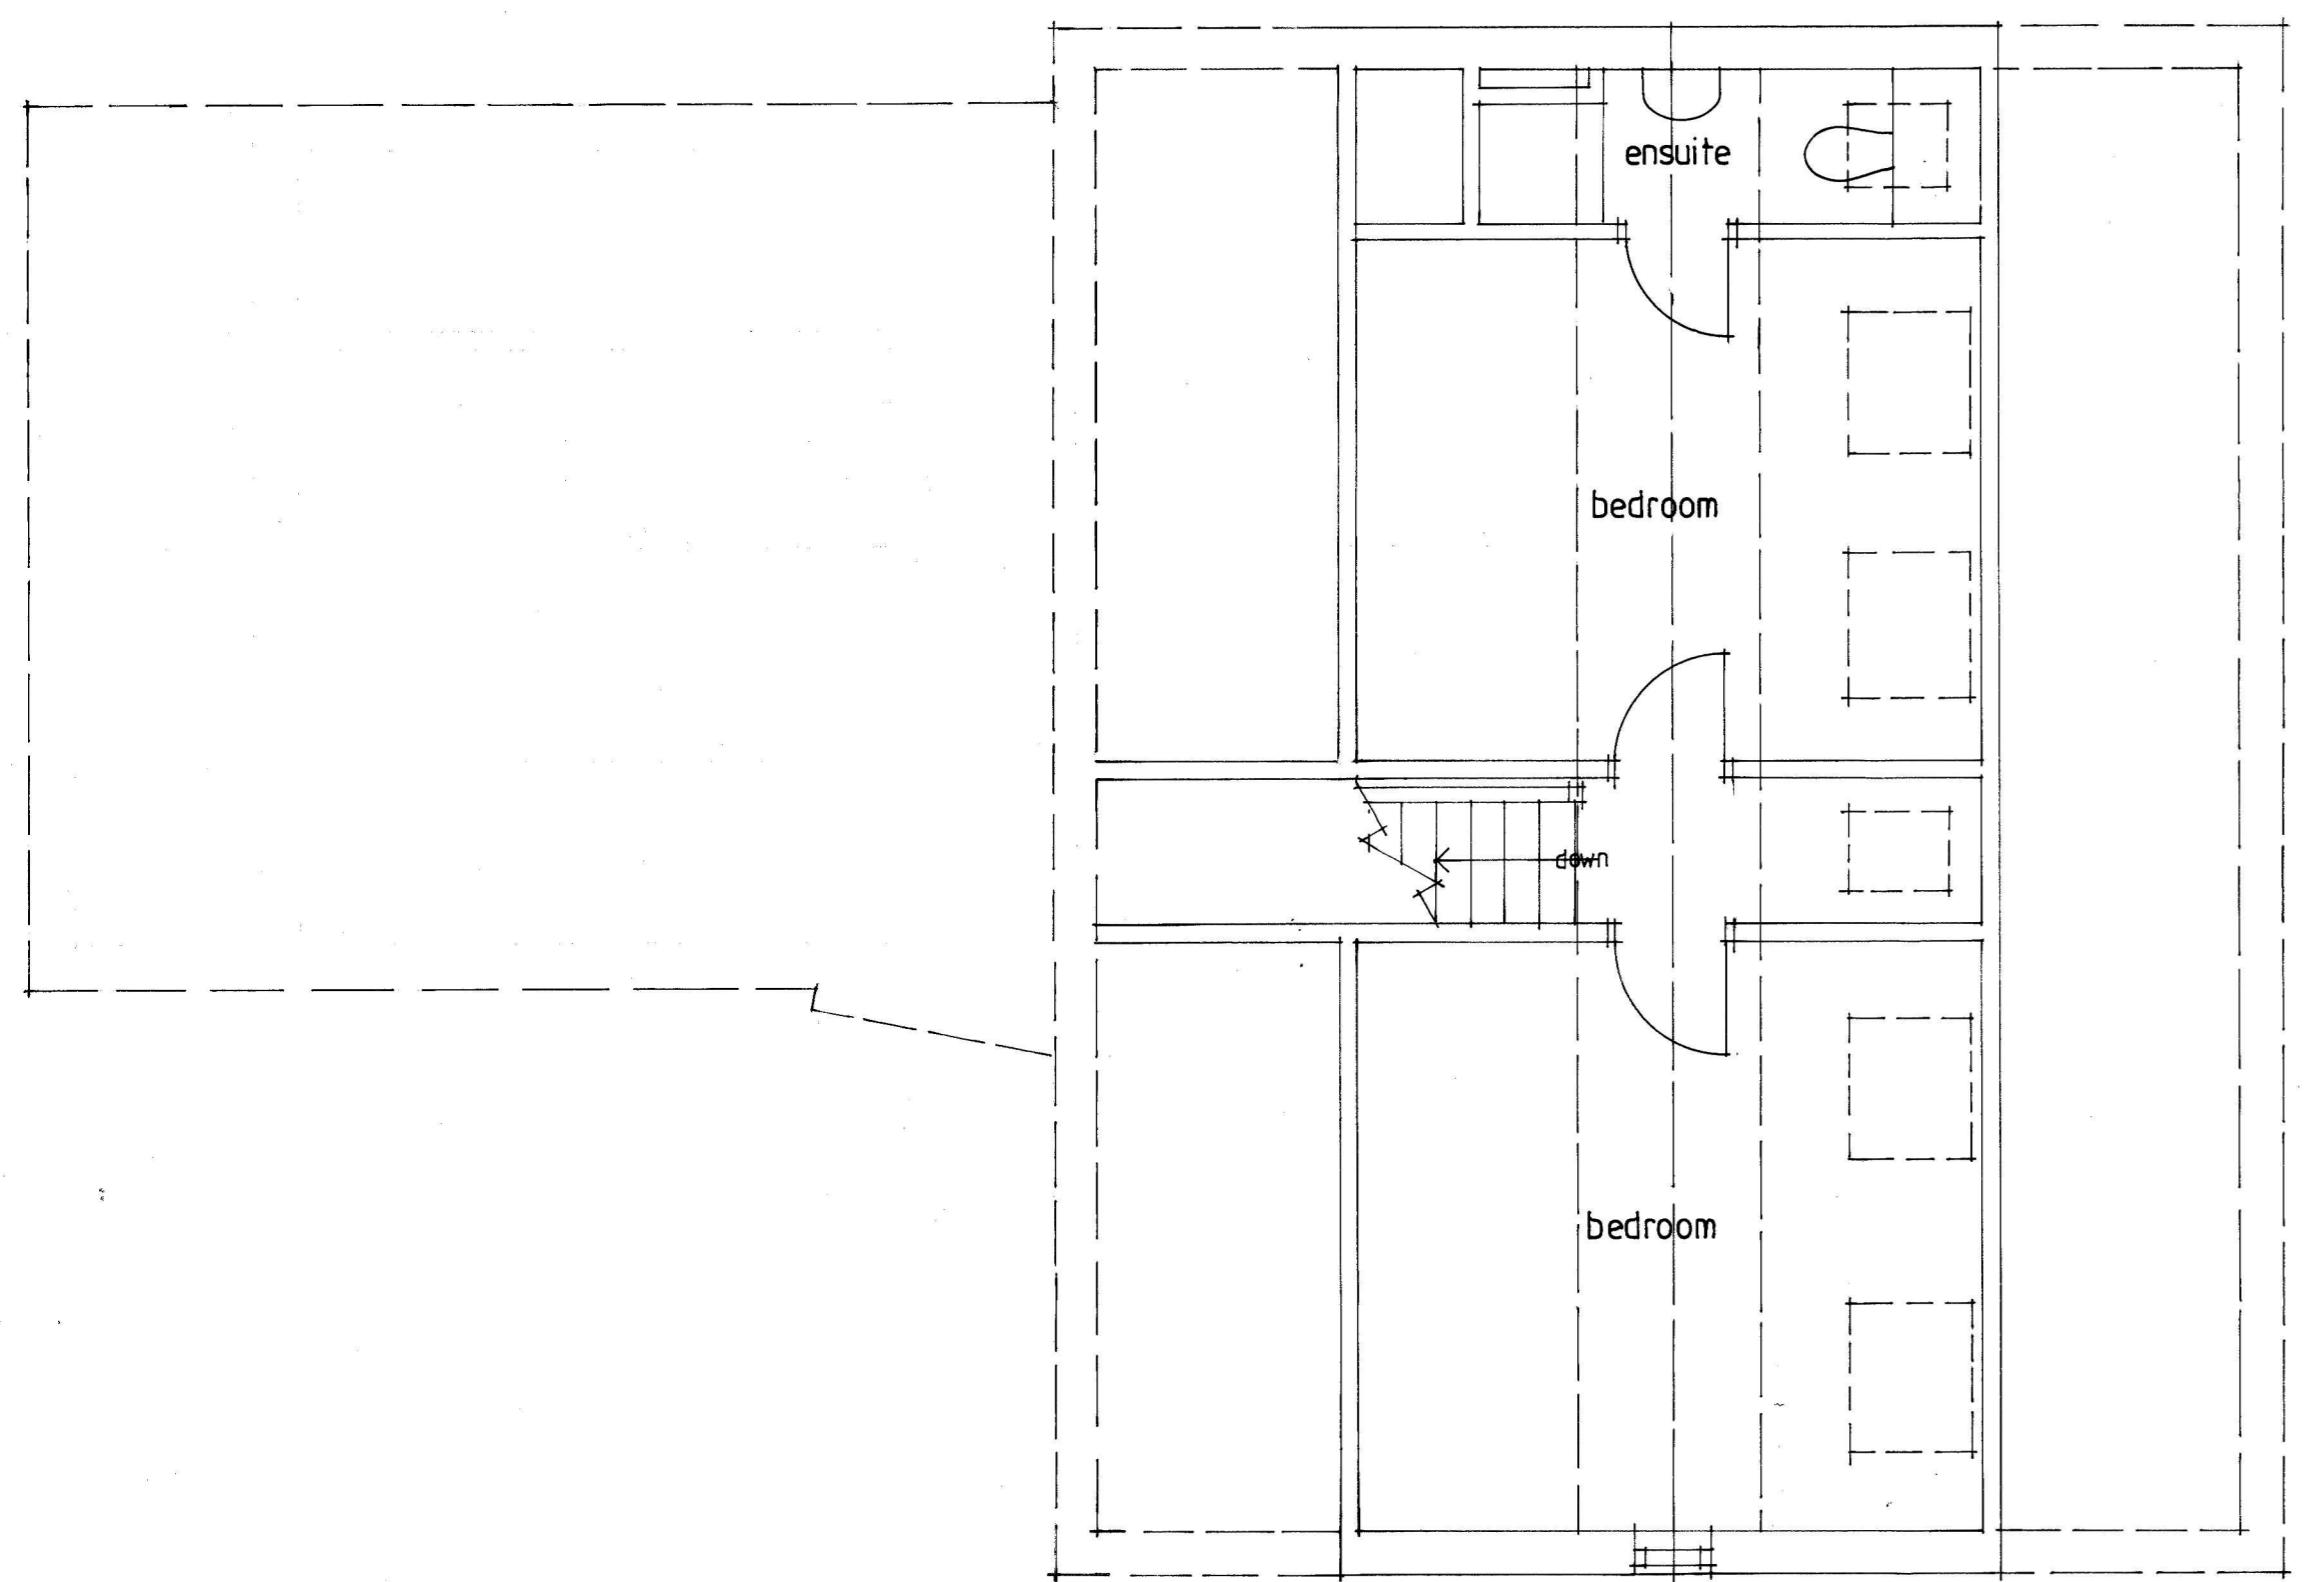

SECOND FLOOR PLAN

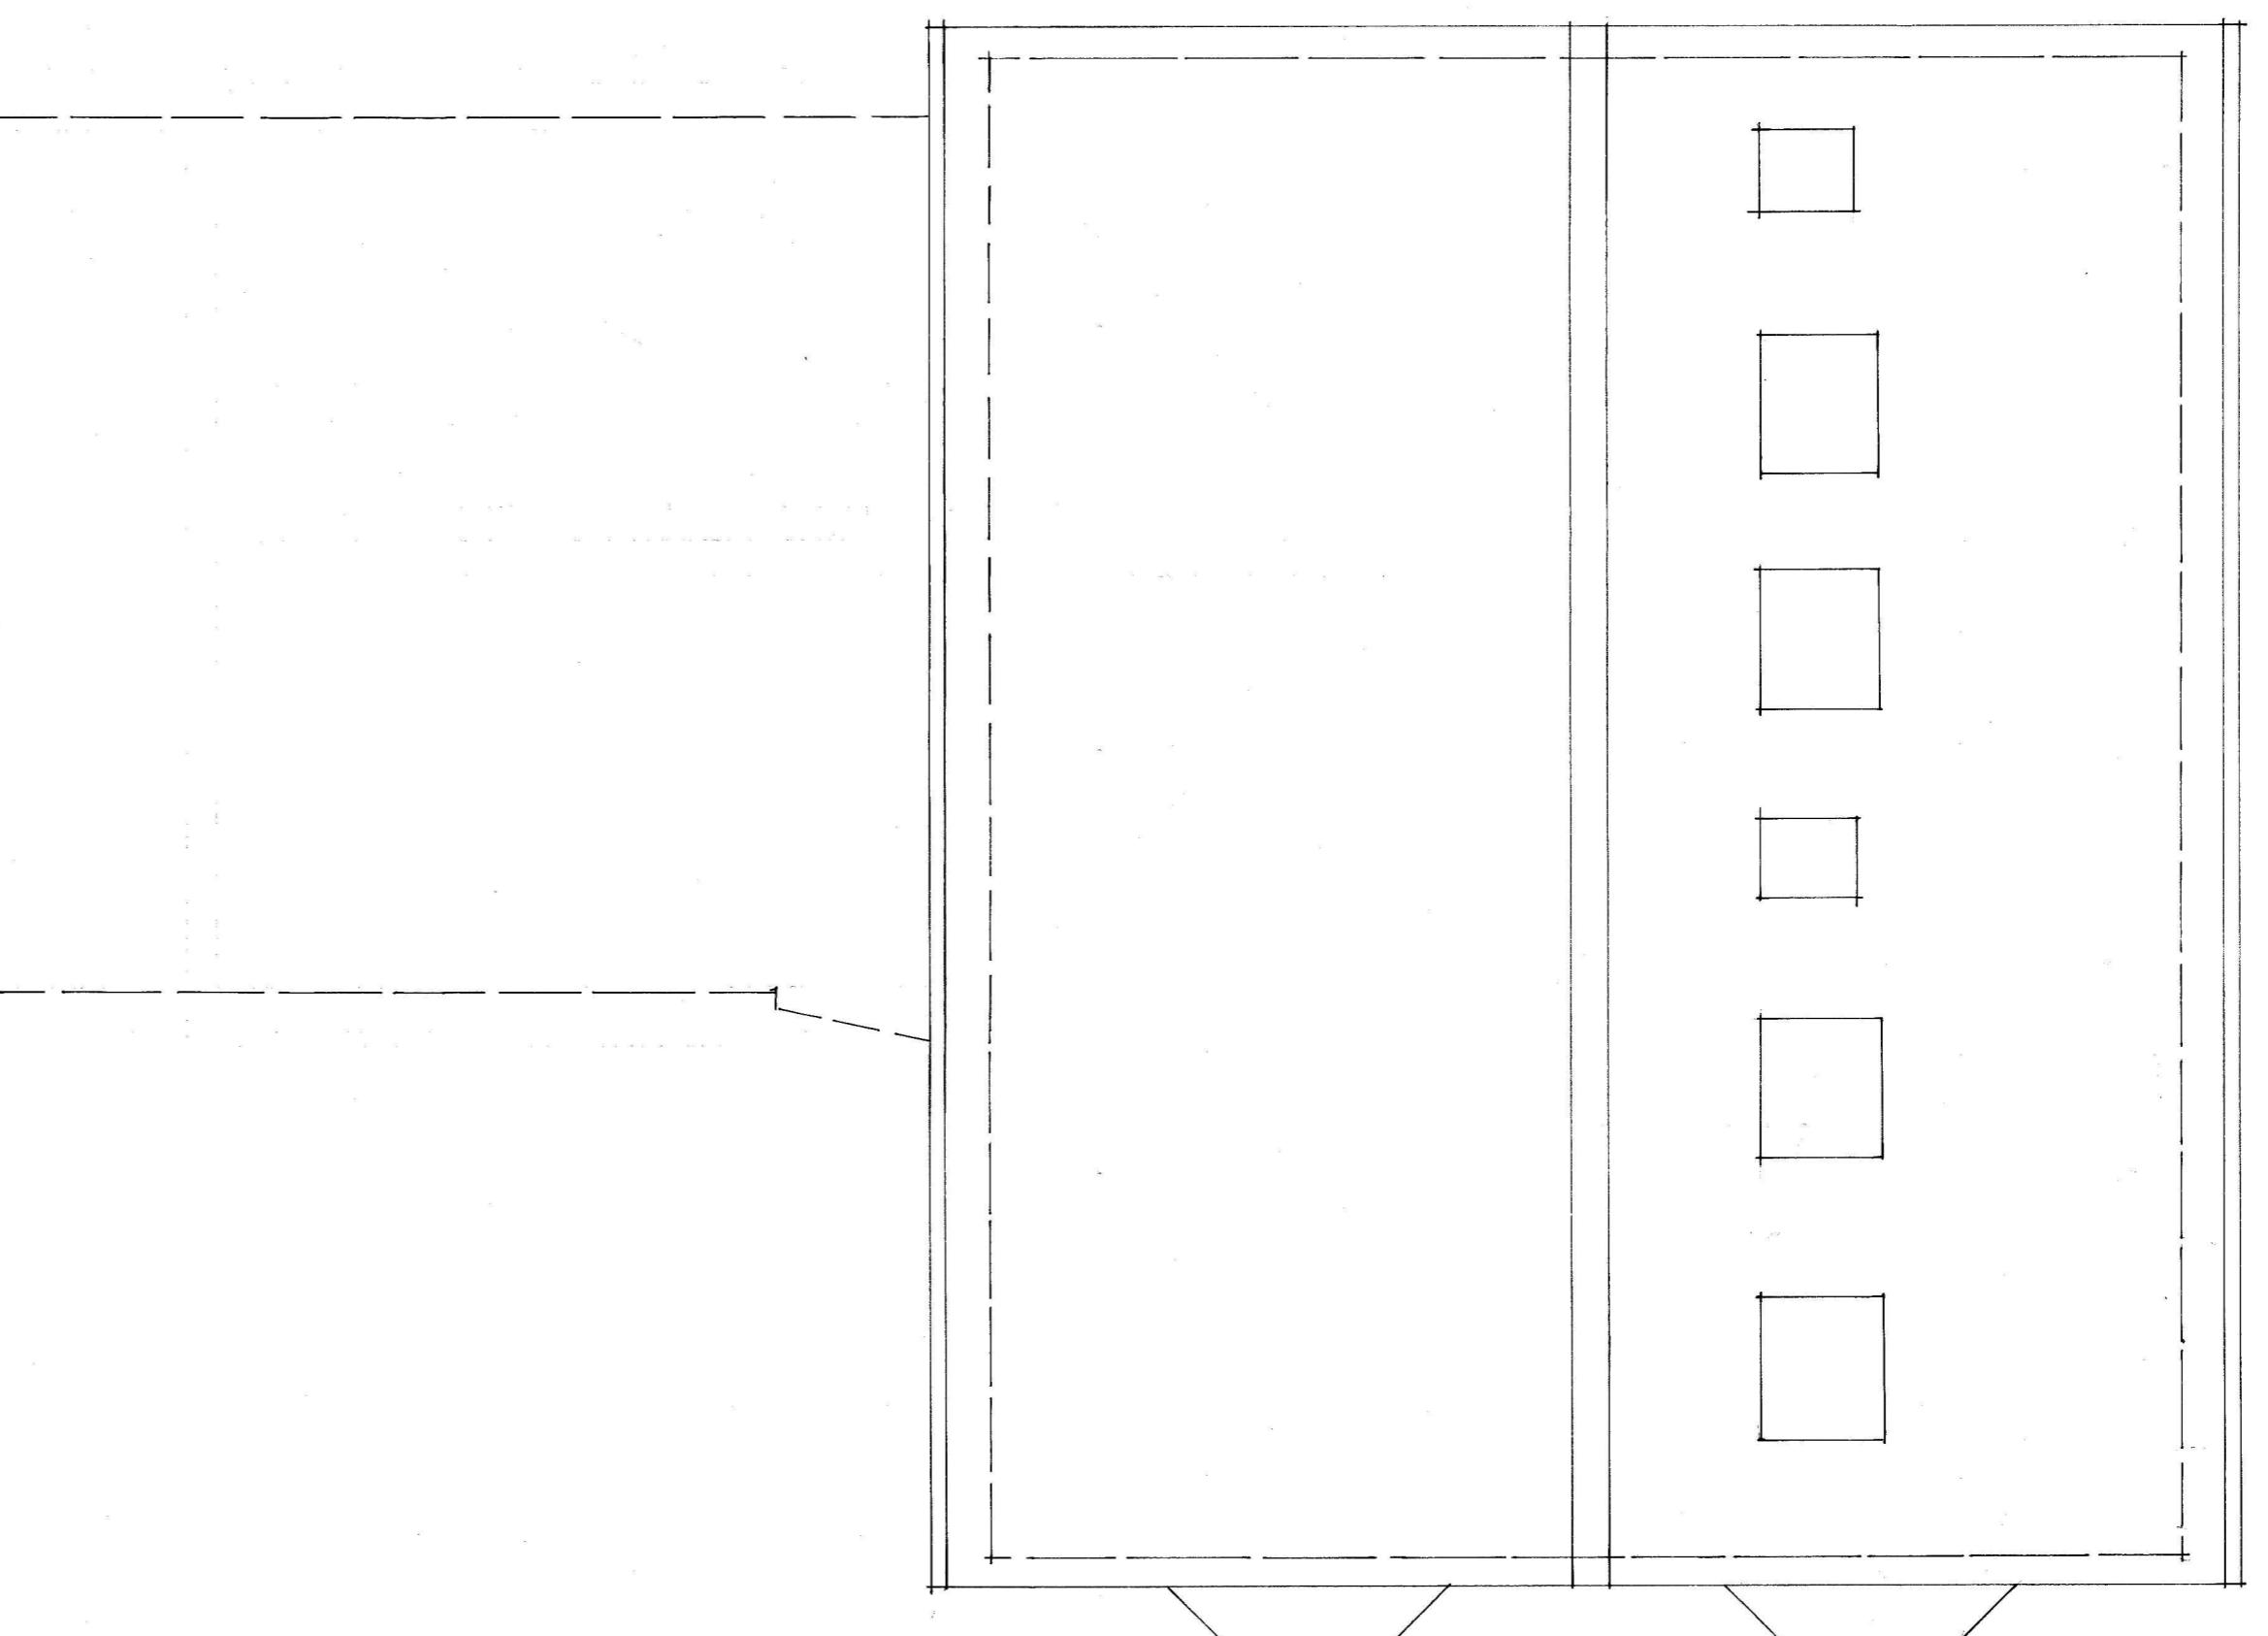

ROOF PLAN

0 5 10 meters
1:50

C 15.2.2014 Revised plans
 B 27.3.2013 Revised following Urban Design comments
 A 31.1.2013 Ensuite rooflight and rear window added

ORCHARD ASSOCIATES
32 WHITEHALL ROAD
HARROW ON THE HILL
MIDDLESEX
020-8423-4866

client
MRS K. CLEMINSON

PROPOSED LOFT CONVERSION WORKS
1 FOXDELL
NORTHWOOD
MIDDLESEX

PROPOSED PLANS
1:50 1:1250
January 2013
John Rawhead
507 3 c