


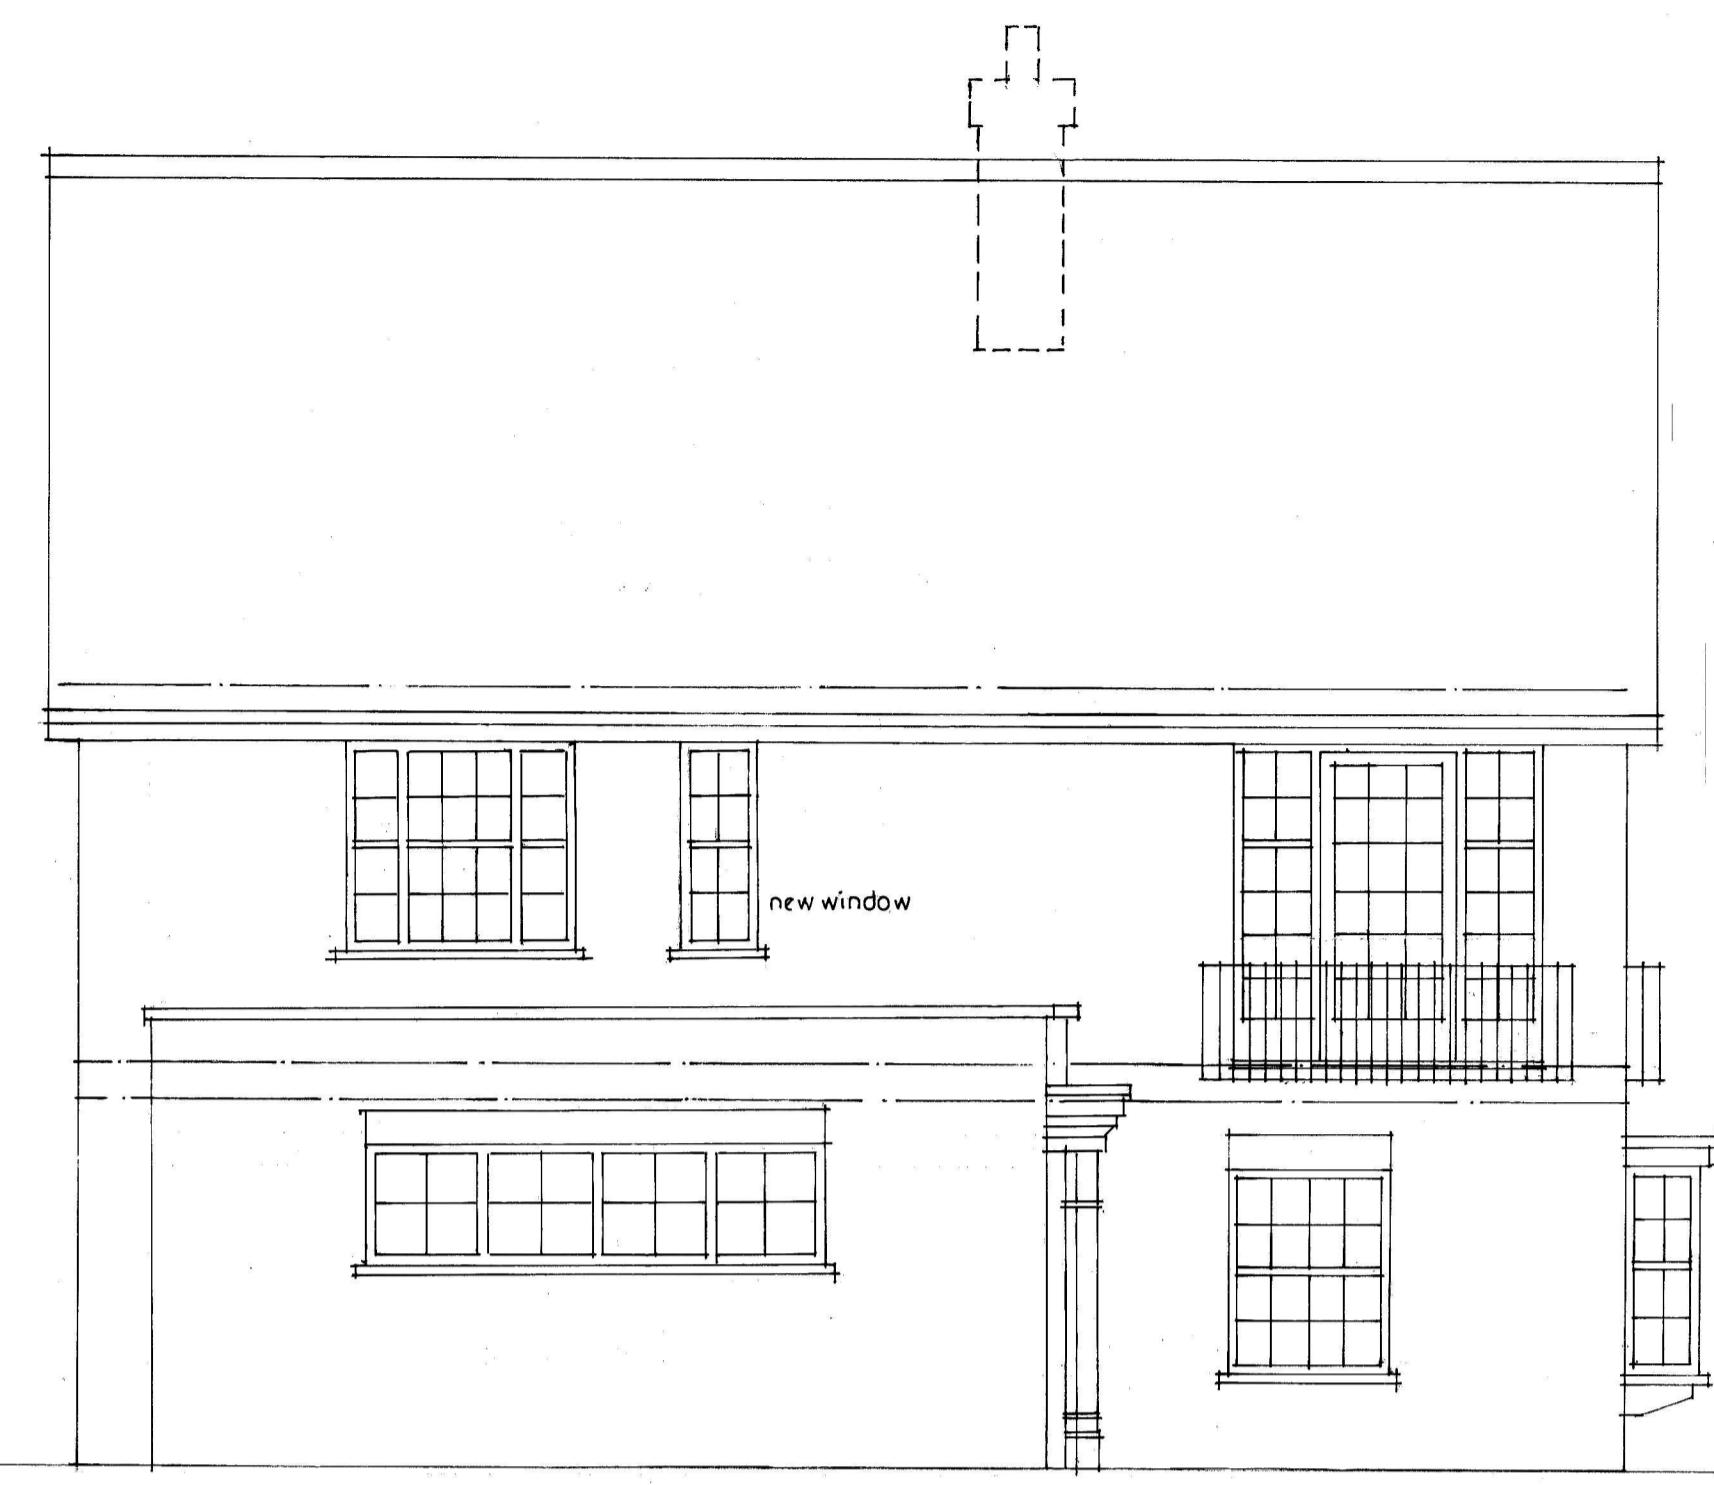

FRONT ELEVATION



SIDE ELEVATION



SIDE ELEVATION



REAR ELEVATION

C	15-2-2014	Revised elevations
B	3-4-2013	Revised following Planning Officer comments
A	27-3-2013	Revised following Urban Design comments

ORCHARD ASSOCIATES  
32 WHITEHALL ROAD  
HARROW ON THE HILL  
MIDDLESEX  
020-8423-4866

client  
MRS K. CLEMINSON

PROPOSED LOFT CONVERSION WORKS  
1 FOXDELL  
NORTHWOOD  
MIDDLESEX

PROPOSED ELEVATIONS

1:50	January 2013	507	4	C
------	--------------	-----	---	---

0 1 2 3 4 5 6 7 8 9 10 meters

1:50

507	4	C
-----	---	---