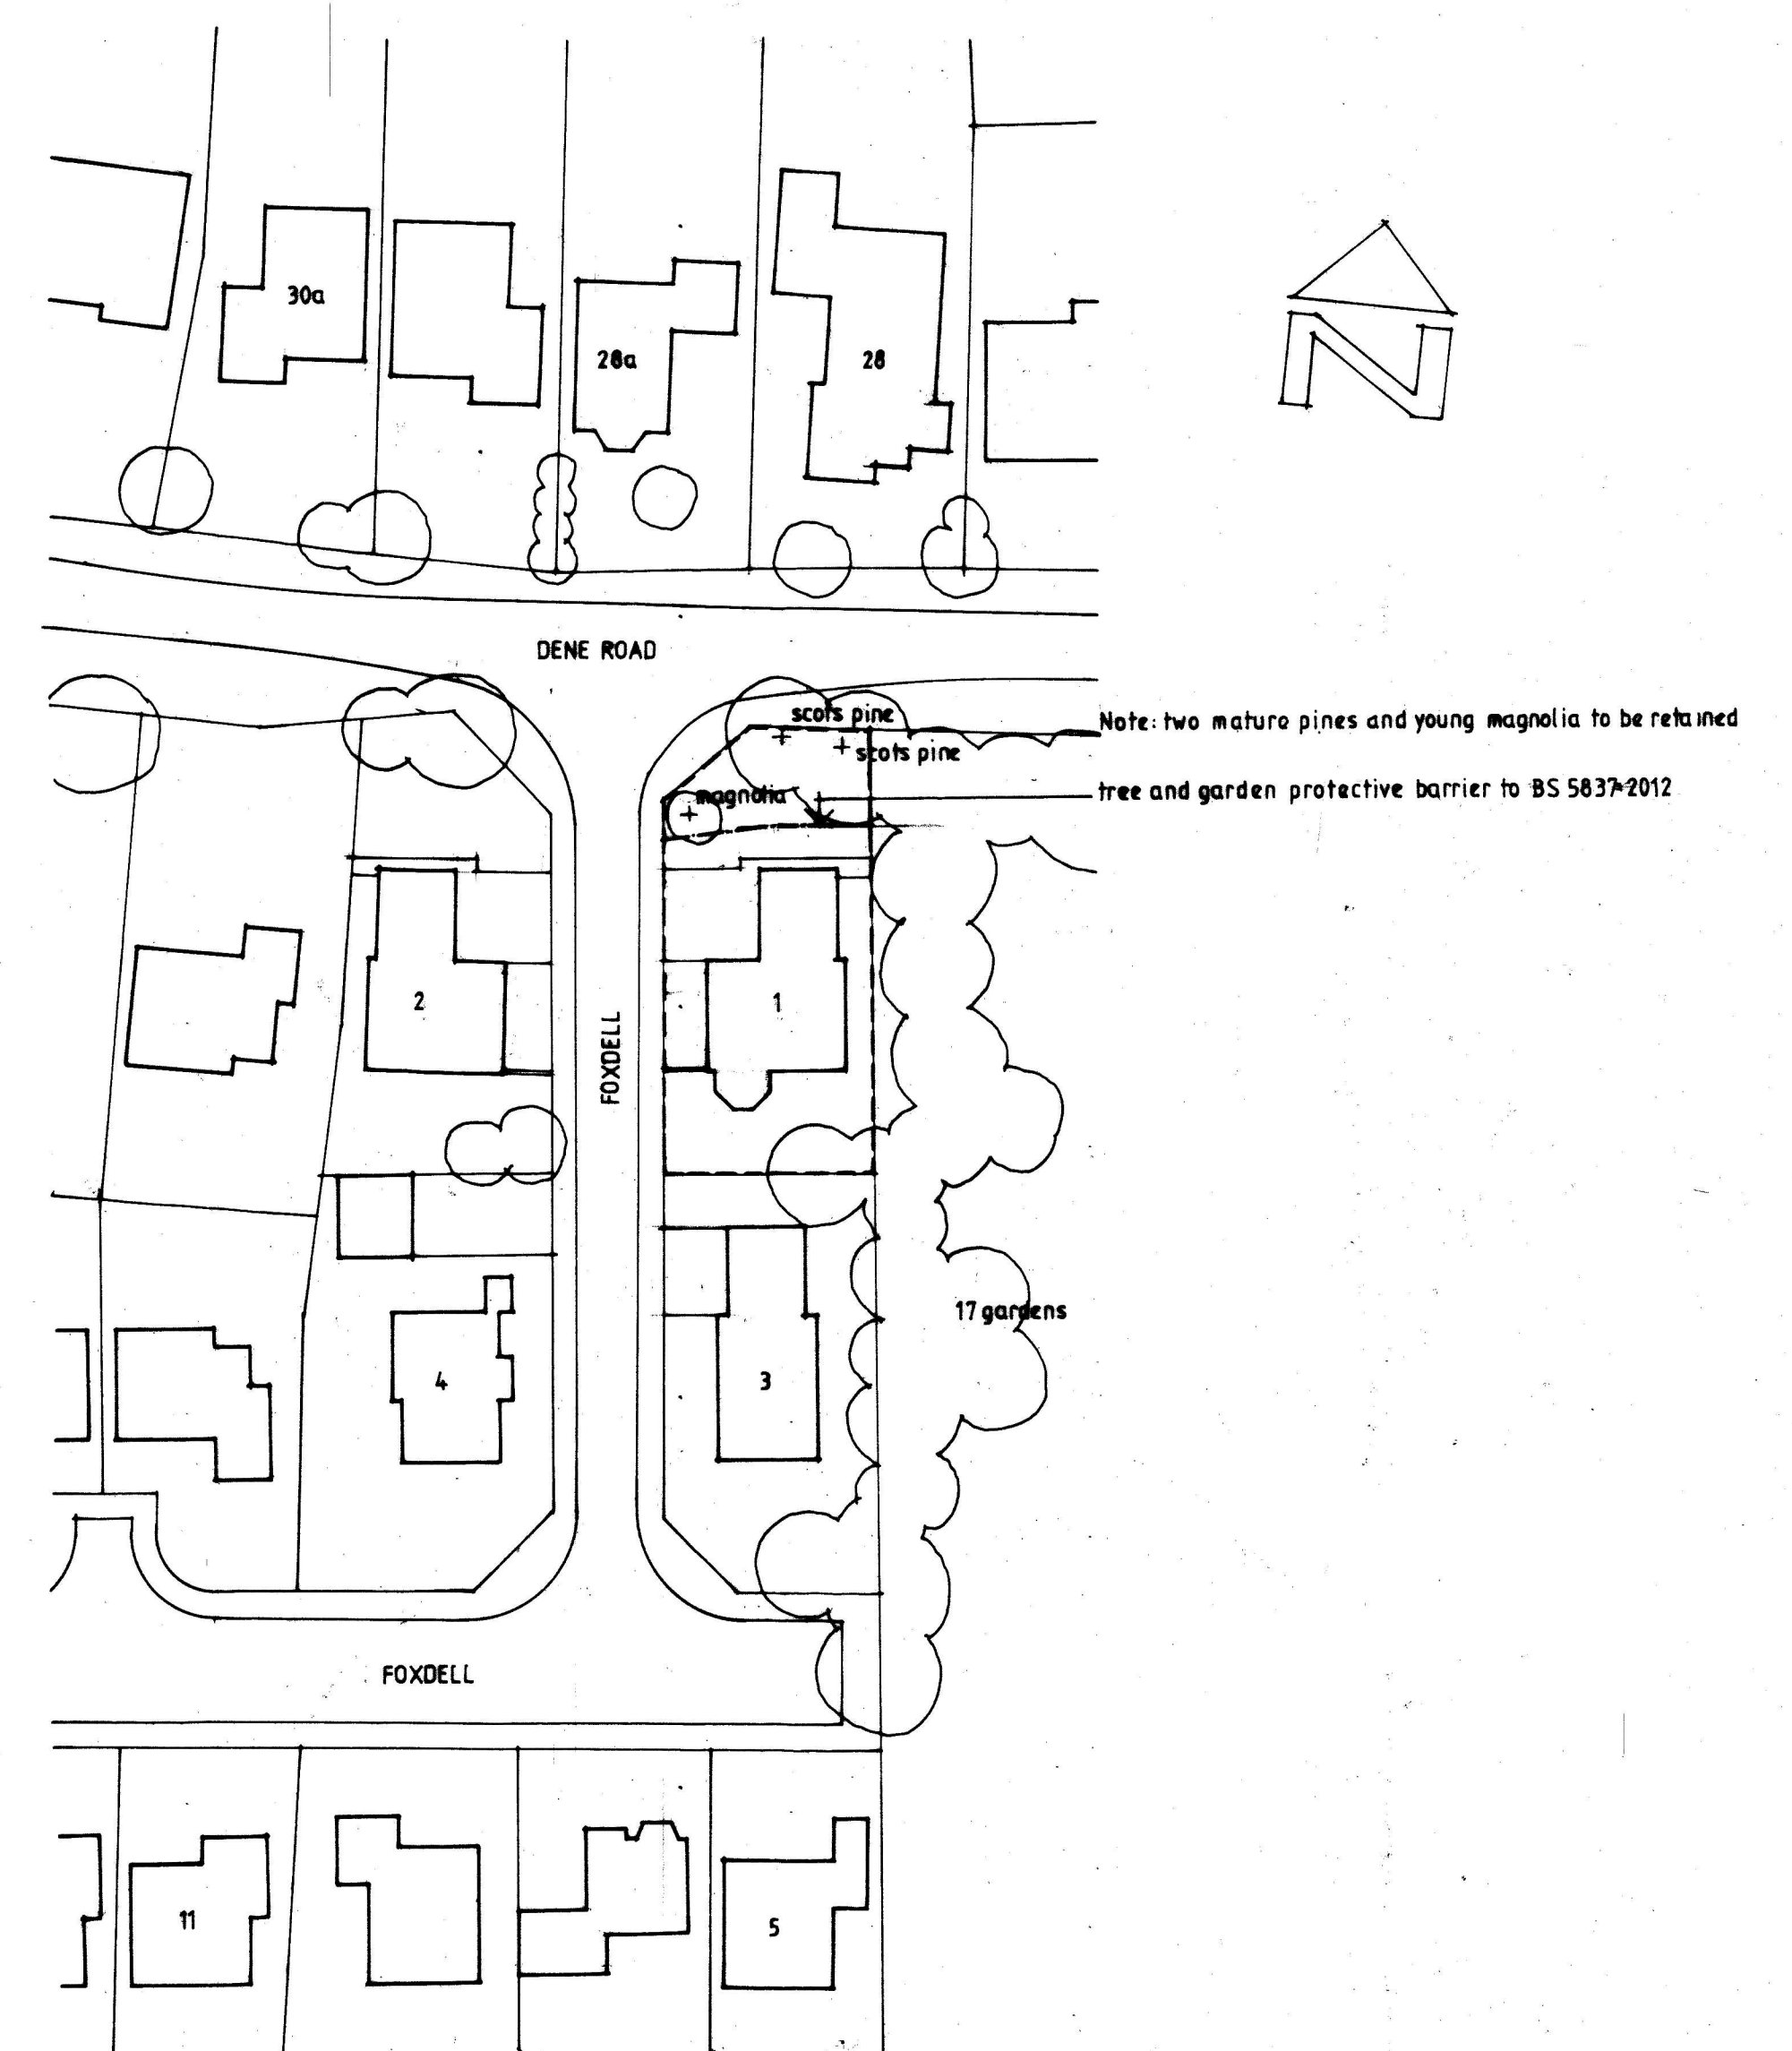


C	15.2.2024	Revised block plan
B	23.5.2013	Tree protection added
A	25.1.2013	Revised house numbering

ORCHARD ASSOCIATES
32 WHITEHALL ROAD
HARROW ON THE HILL
MIDDLESEX 020 8423 4866

client
MRS K. CLEMINSON

PROPOSED LOFT CONVERSION WORKS
1 FOXDELL
NORTHWOOD
MIDDLESEX BLOCK PLAN

1:500	507	5	c
January 2013			