


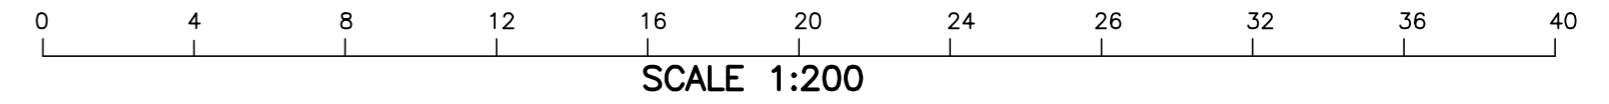


PROPOSED EXTENDED STREET SCENE
SCALE 1:200




EXISTING BLOCK PLAN
SCALE 1:200

PROPOSED BLOCK PLAN
SCALE 1:200

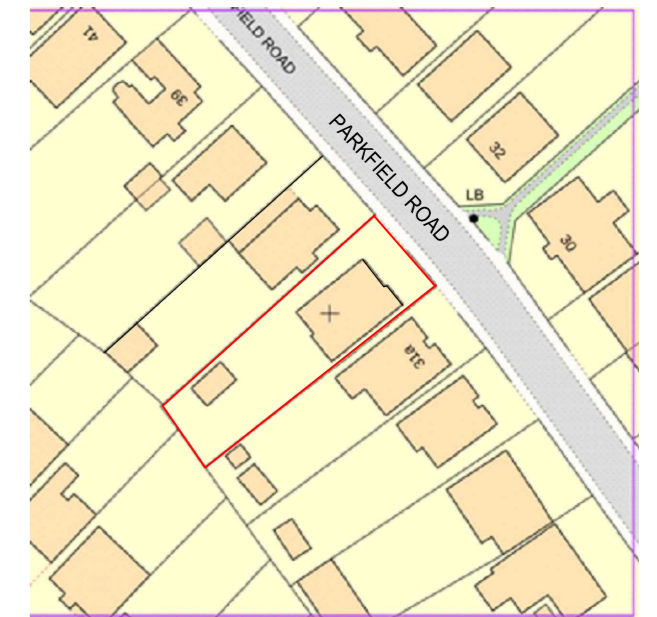

SITE LOCATION PLAN

| | | |
|-----|-------------------|---------|
| A | ADDED BLOCK PLANS | 17/6/26 |
| Rev | Description | Date |

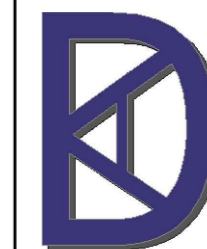

KDA Designs Ltd.
Architectural & Structural Services
0203 086 4433
084779 42525
kevin@kdadesigns.co.uk

This drawing is property of Mr Kevin D'Austin.
The information it contains is copyright and is not to be copied
or used without prior permission.

Project
**PROPOSED GROUND FLOOR SIDE AND REAR
EXTENSION, FIRST FLOOR FRONT AND REAR
EXTENSIONS & ROOF ALTERATIONS**
33 PARKFIELD ROAD
ICKENHAM
UB10 8LN

Drawing
EXTENDED STREET SCENE & BLOCK PLAN

| | | | |
|-------|---------|---------|------------|
| Drawn | KDA | Checked | |
| Scale | A1 1:50 | Date | APRIL 2026 |

| | | |
|-------|----------|-----|
| Stage | Dir. No. | Rev |
| | 33PR/P04 | A |