



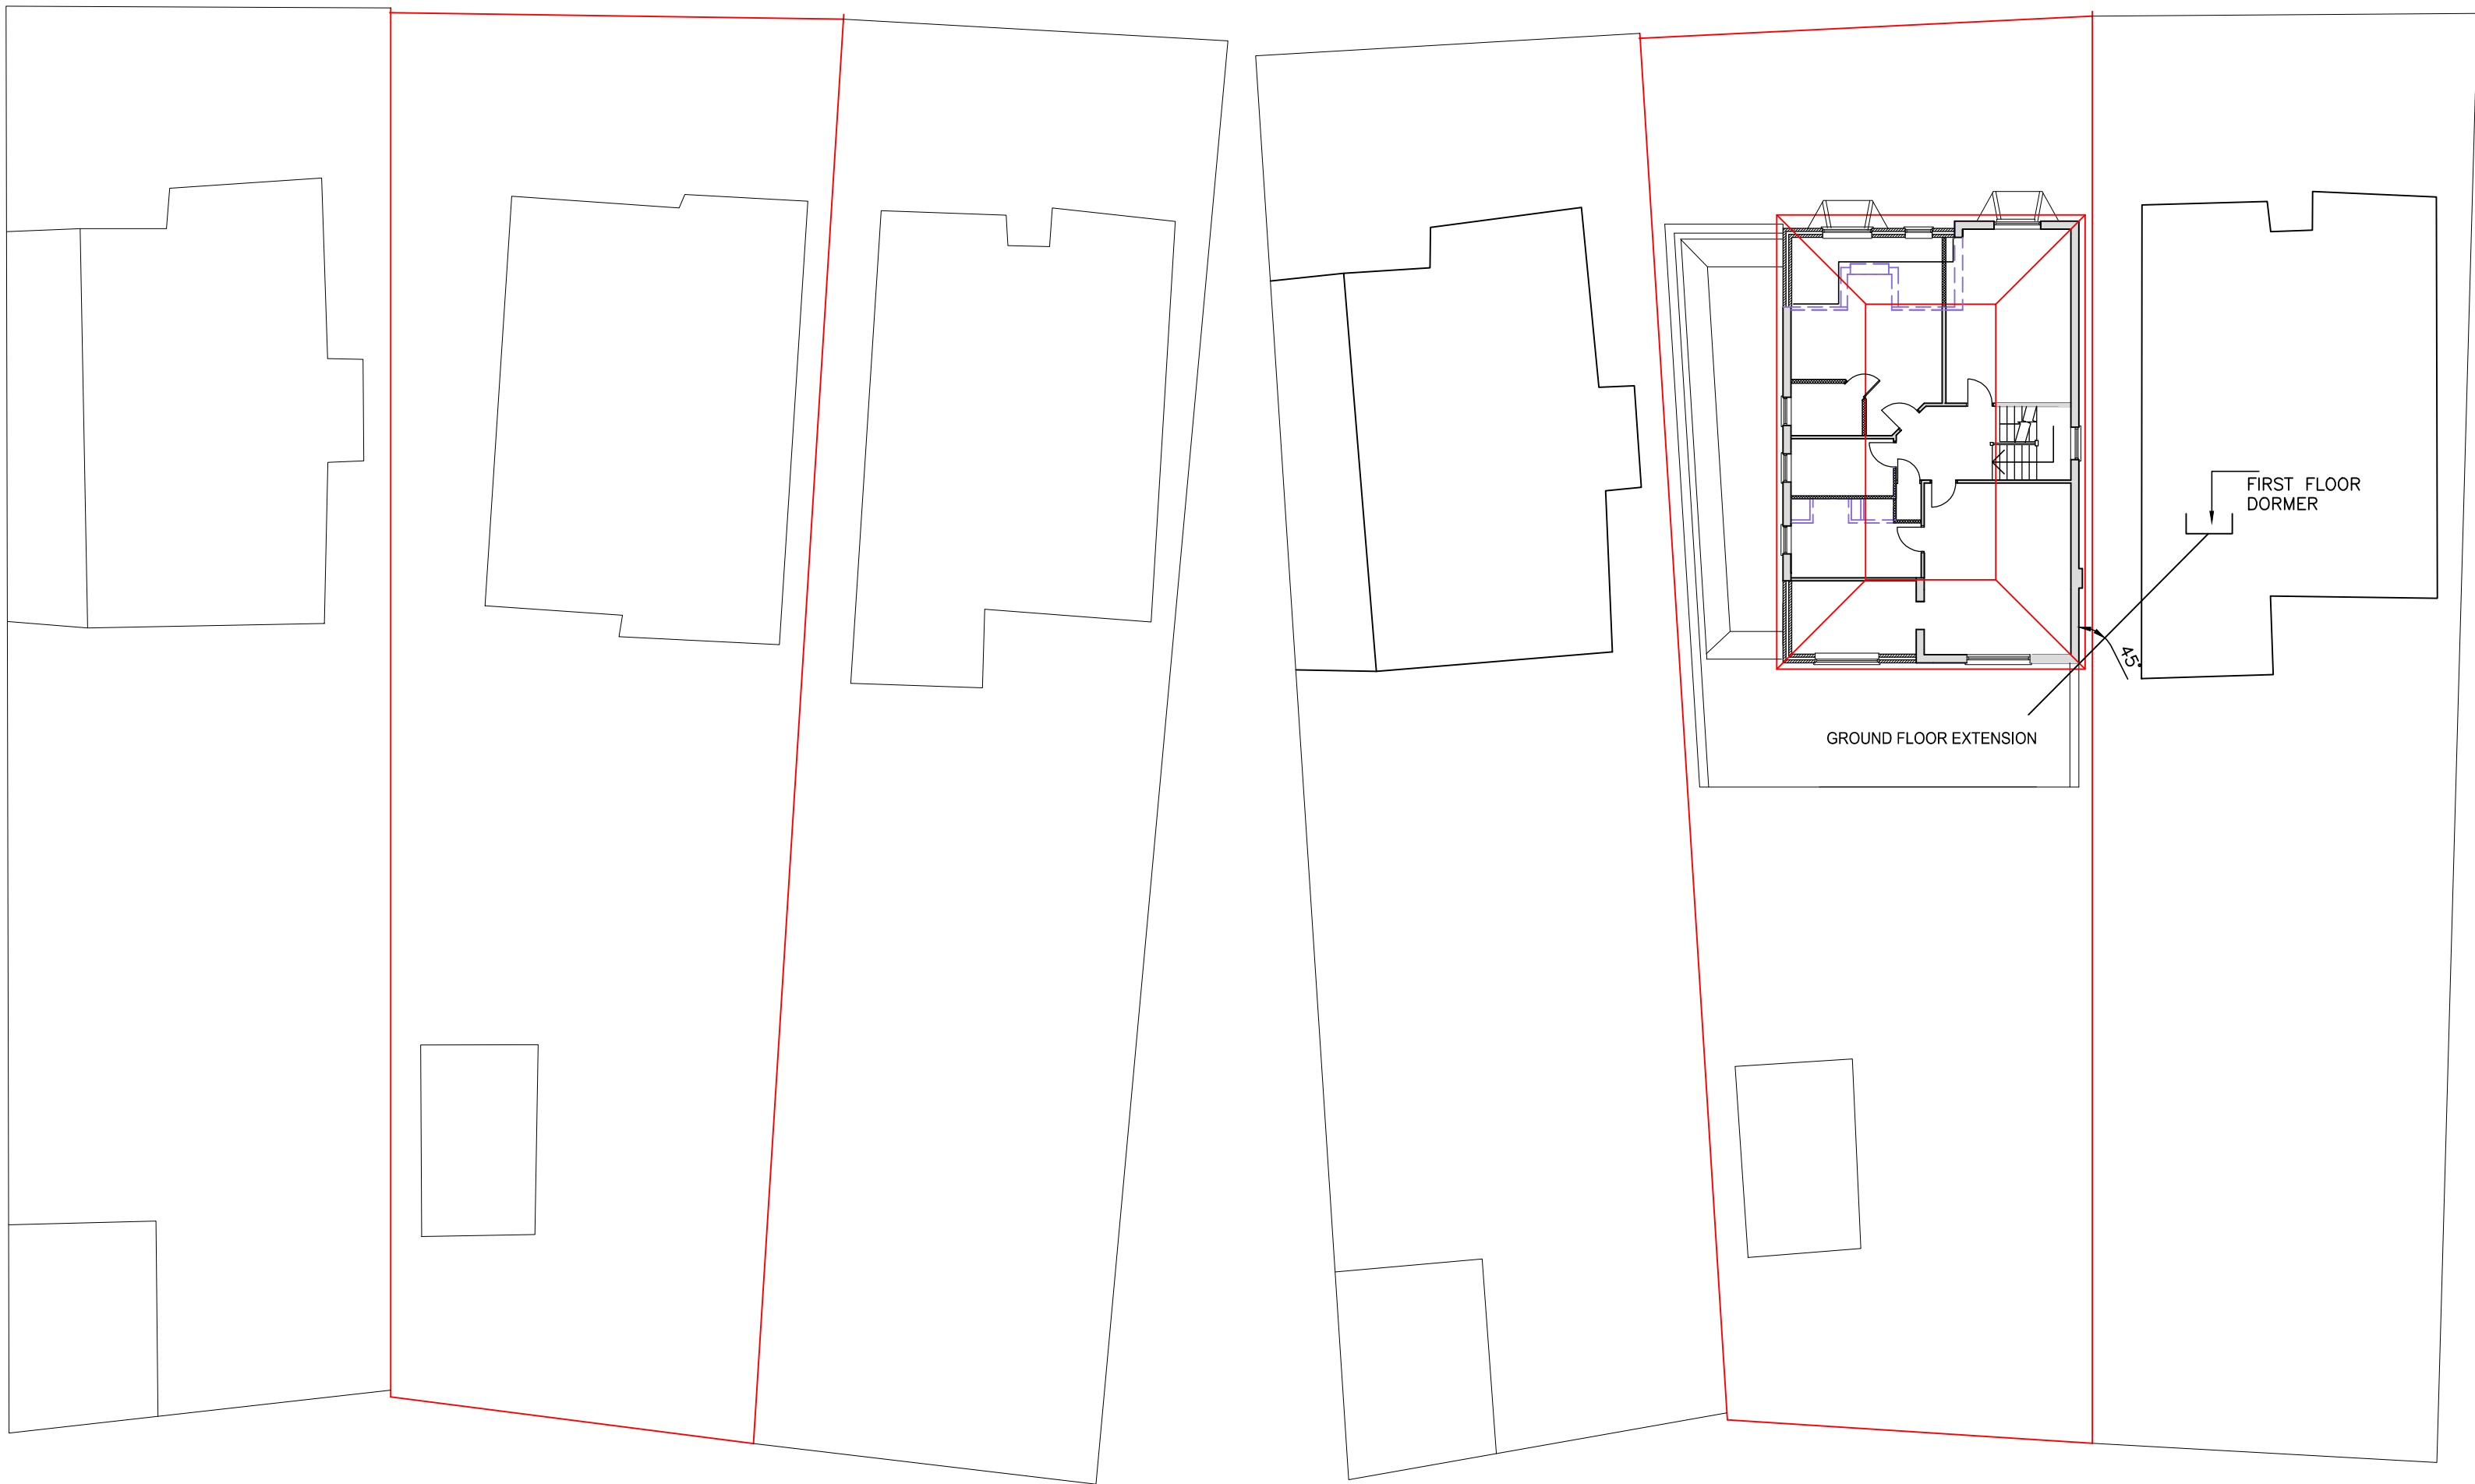


PROPOSED EXTENDED STREET SCENE
SCALE 1:200

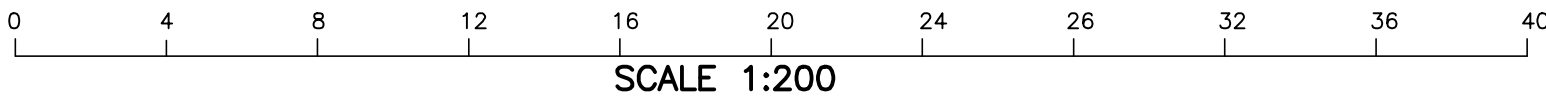


EXISTING BLOCK PLAN
SCALE 1:200

PROPOSED BLOCK PLAN
SCALE 1:200

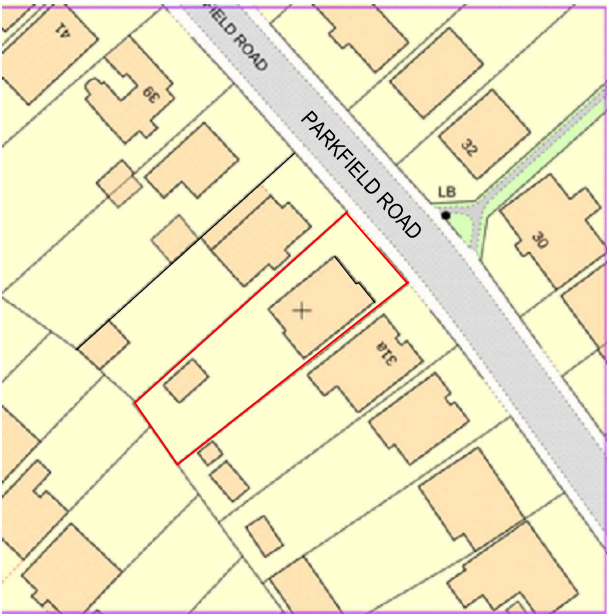

SITE LOCATION PLAN

B	CROWN ROOF OVER SIDE EXTENSION REDUCED VERTICAL ANGLE TO SIDE WINDOW DEMONSTRATED	17/6/26
A	ADDED BLOCK PLANS	17/6/26
Rev	Description	Date

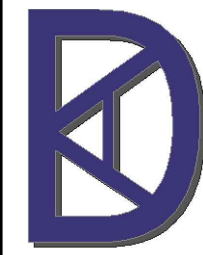

KDA Designs Ltd.
Architectural & Structural Services
0181 888 1433
01779 427525
kevin@kdadesigns.co.uk

This drawing is property of Mr Kevin D Austin.
The information it contains is copyright and is not to be copied
or used without prior permission.

Project

PROPOSED GROUND FLOOR SIDE AND REAR
EXTENSION, FIRST FLOOR FRONT AND REAR
EXTENSIONS & ROOF ALTERATIONS
33 PARKFIELD ROAD
ICKENHAM
UB10 8LN

Drawing

EXTENDED STREET SCENE & BLOCK PLAN

Drawn	KDA	Checked	
Scale	A1 1:50	Date	APRIL 2026
Stage	Drg. No.	Rev	
	33PR/P04	C	