


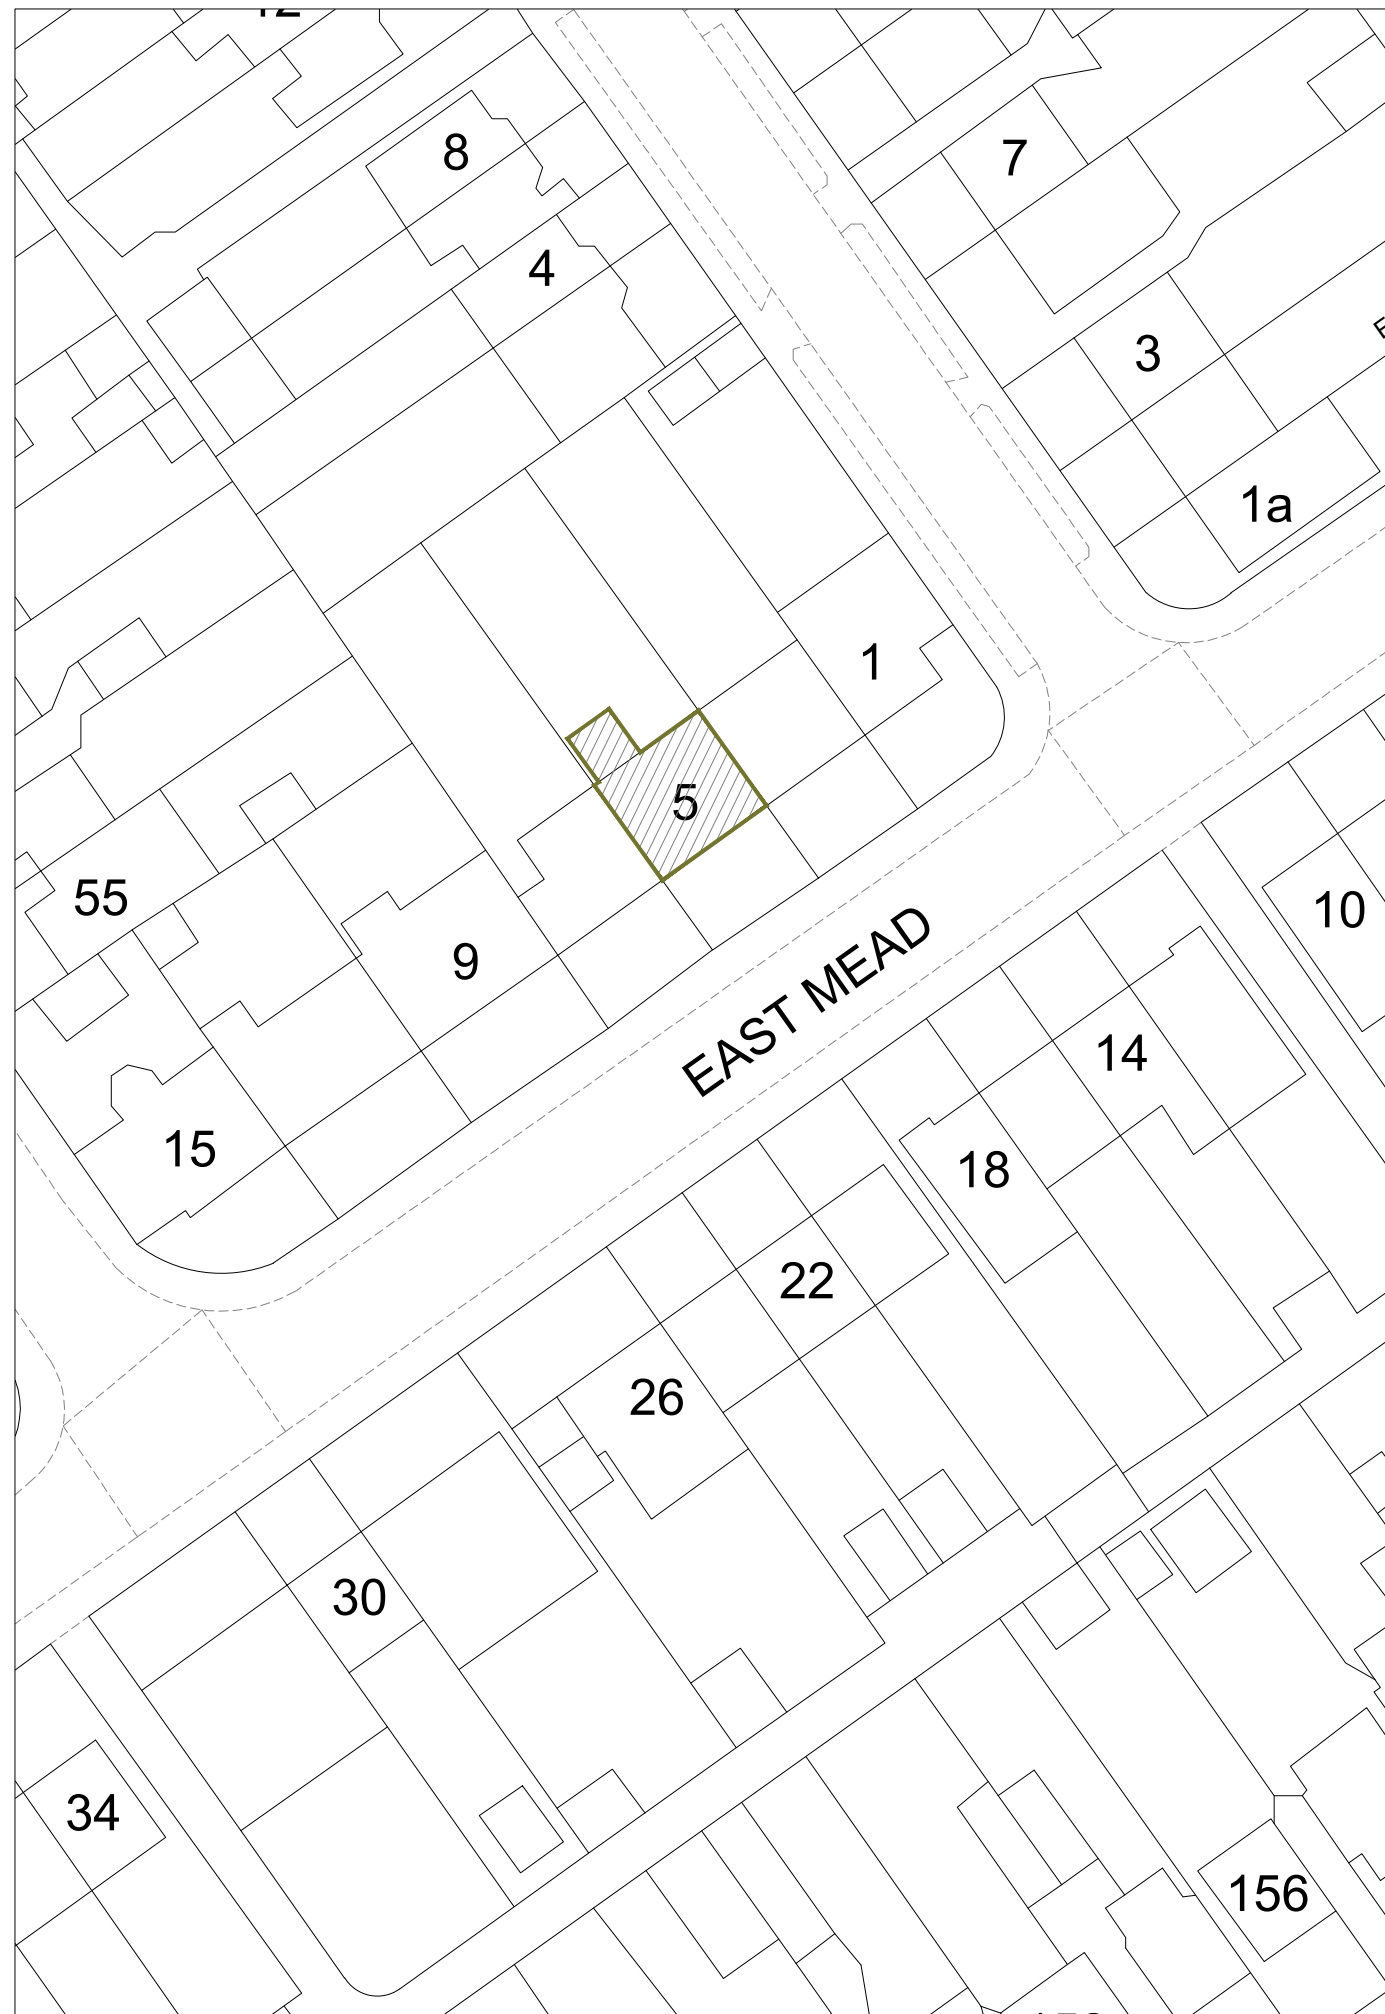

LOCATION PLAN
Scale: 1/1250




BUILDING BOUNDARY
Scale: 1/500



GENERAL NOTES:

KEY:

- BUILDING - (5 EAST MEAD)
- SITE BOUNDARY
- BUILDING BOUNDARY

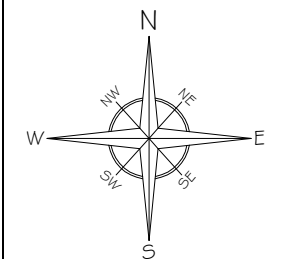

A	Issue For Approval	03/26
No	Revision / Issue	Date

Site :
5 East Mead,
Ruislip,
HA4 9HJ

Project Title :
Proposal for a Hip-to-Gable &
Rear Loft Dormer Extension,
along with Internal
Re-Configuration Under
Certificate of Lawfulness
Planning Application

Client :
Mrs Jaymini Patel
5 East Mead,
Ruislip,
HA4 9HJ

Do not alter or amend the scale from this drawing. The information may be suitable for discussion purposes and for obtaining Planning Approval Only. This drawing is NOT for construction purposes and should not be relied upon for any other works. This drawing should not be copied or altered in any way except by way of written permission from the designers. Discrepancies may occur from onsite dimensions to this drawing issued. ABP Architectural Services Ltd will not be held liable for any discrepancies raised from this drawing and onsite dimensions.

Project Ref No : ABP-EMR5-01	Sheet No : P-0
Date : March 2026	Drawn By : ABP
Scale : VARIES @ A-3	

SCALE: 1:1250

SCALE: 1:500