


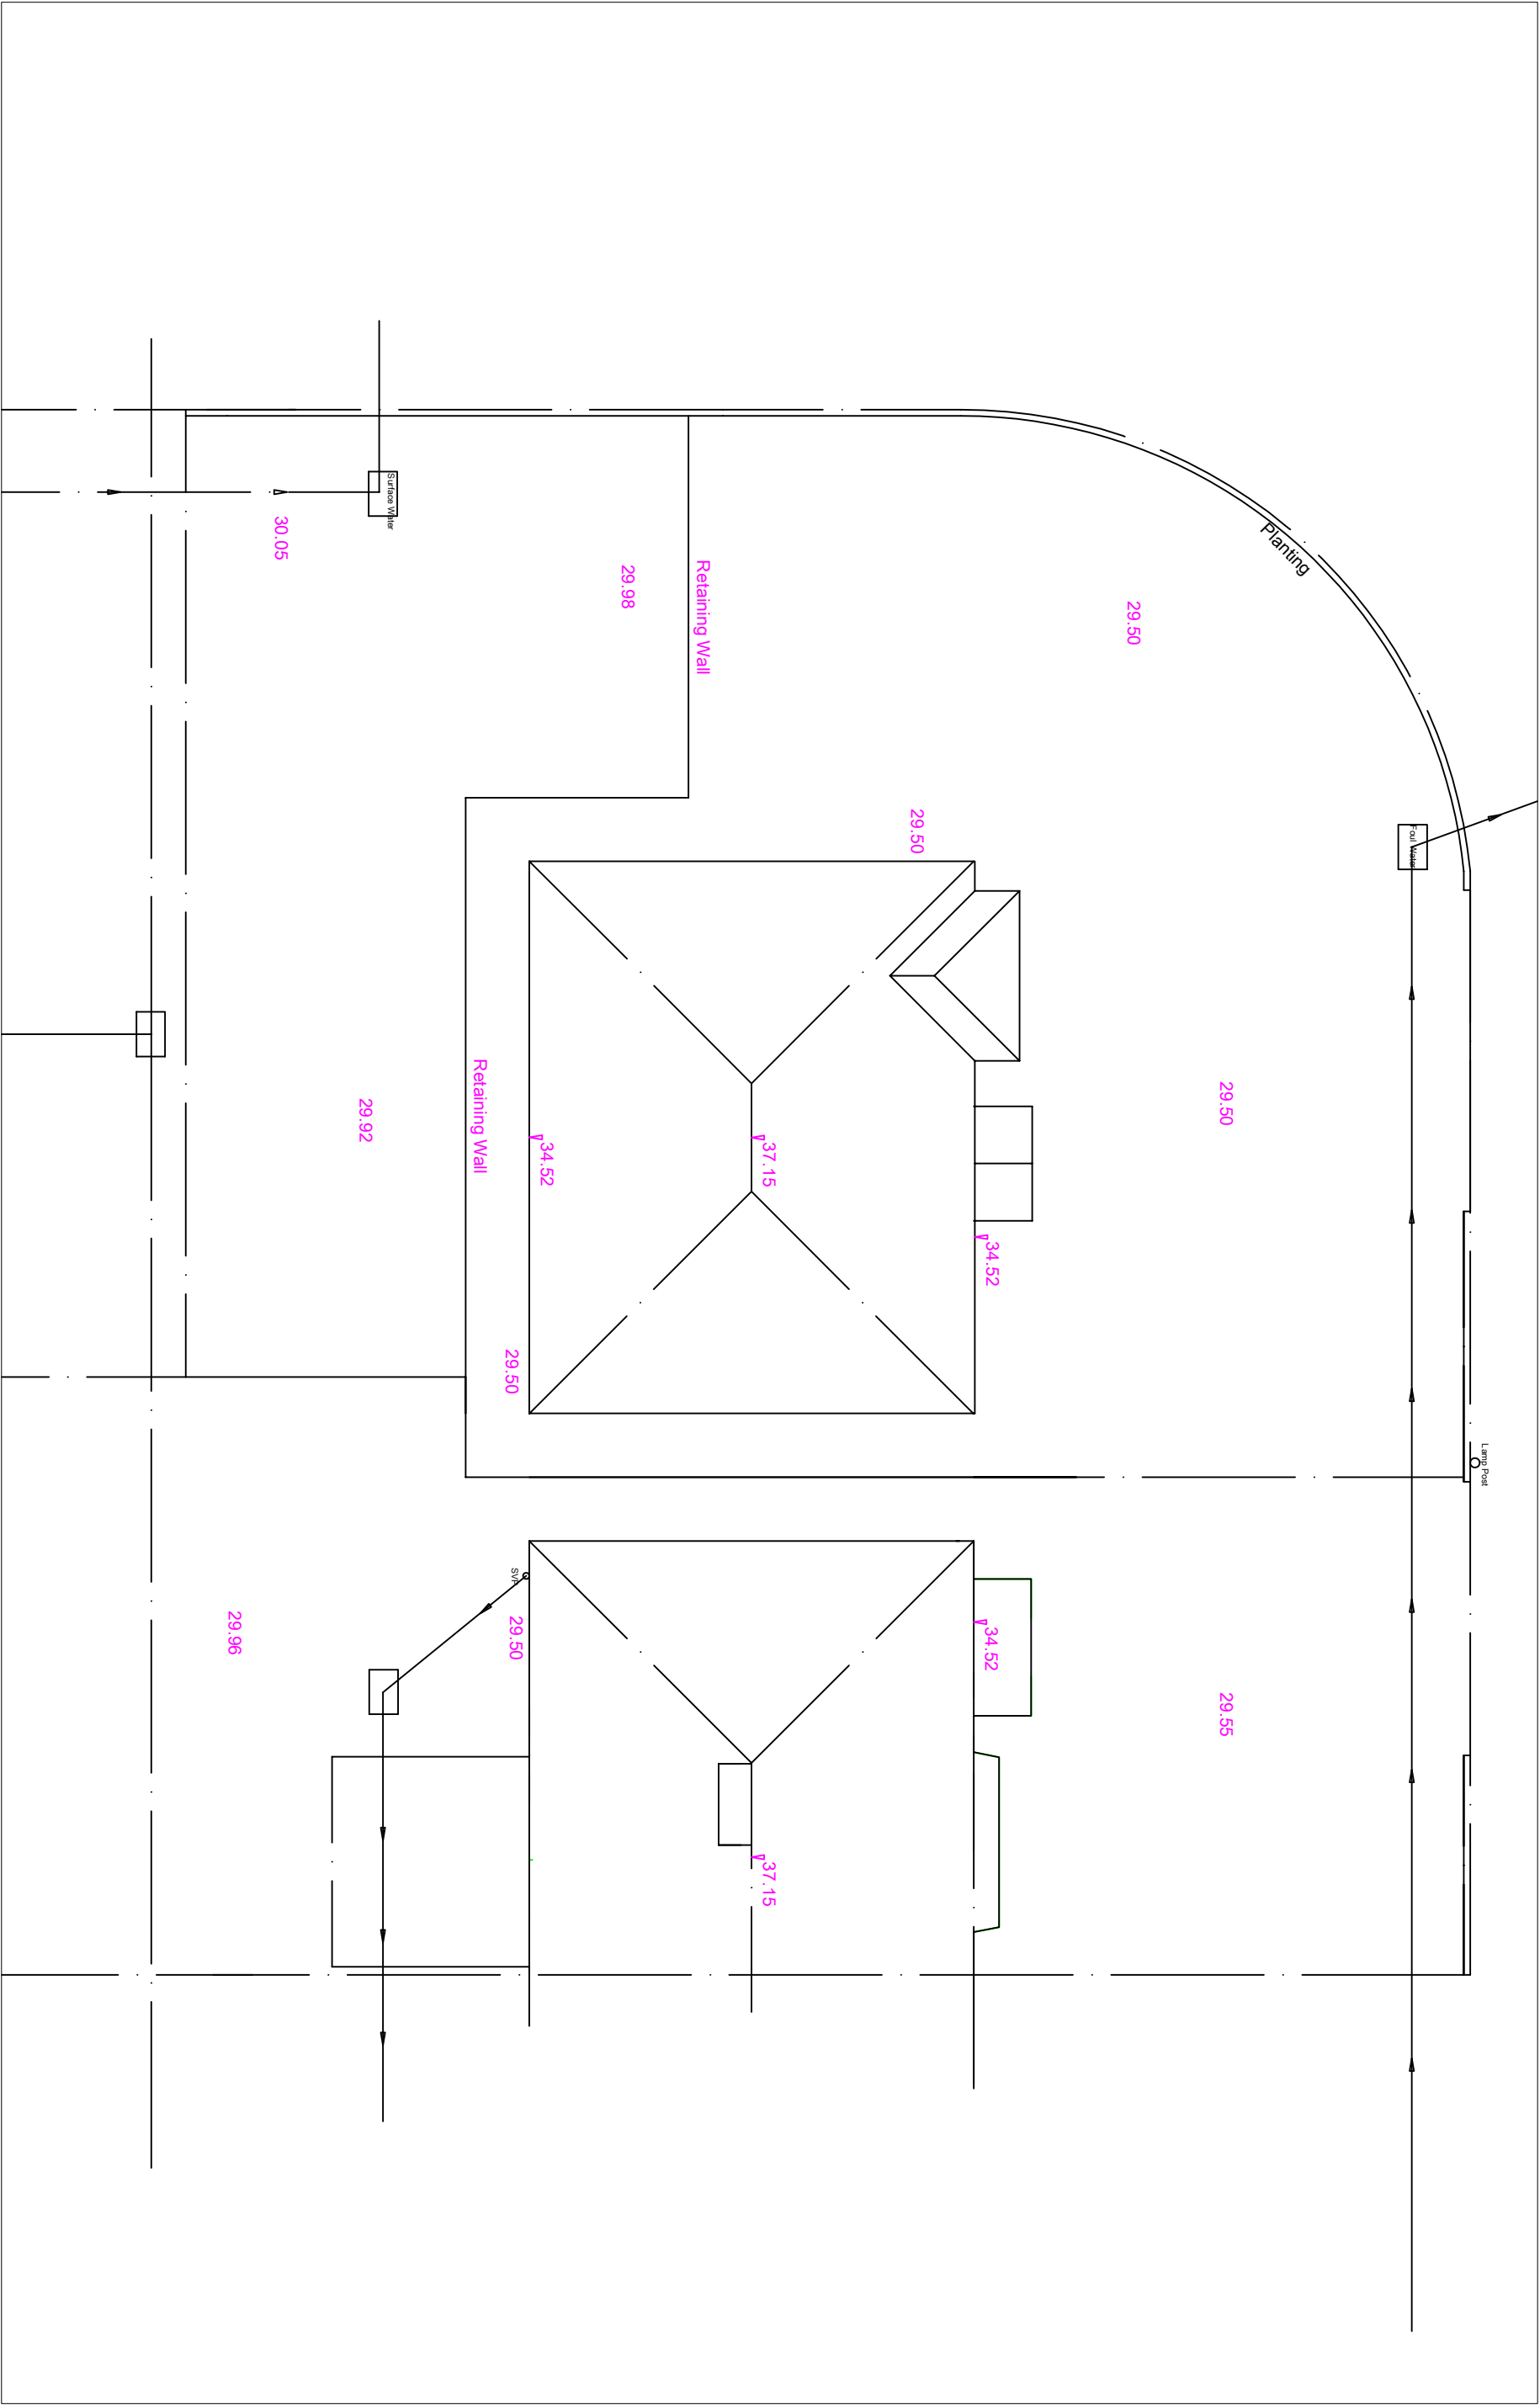

Tugby & Tugby
Surveyors Limited

The Studio, 9 Brunswick Gardens,
Ilford, Essex IG6 2QU
Telephone: 020 8501 3121

Proposed
Site Levels

Mr M Naeem
37 Rutters Close
West Drayton
UB7 9AL

Scale: A3 @ 1:100

Date: June 2016
Drawing Number: 14416/14
Revision Letter:
Drawn by: Hayley Simpson
Checked by: Fraser Tugby