
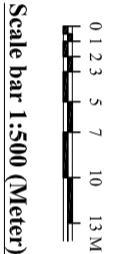
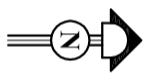


Scale bar 1:500 (Meter)

BLUE ARCHITECTURE LIMITED
Consulting Architects, Engineers and Interiors,
102 Dorchester Way, Hayes, Middlesex,
UB4 0HY, London

Notes:
© 2022 Blue Architecture Limited.
All rights reserved.
All drawings are for the purpose of gaining
Planning Permission approval only.
All written dimensions to be taken in
preferences to scaled dimensions.

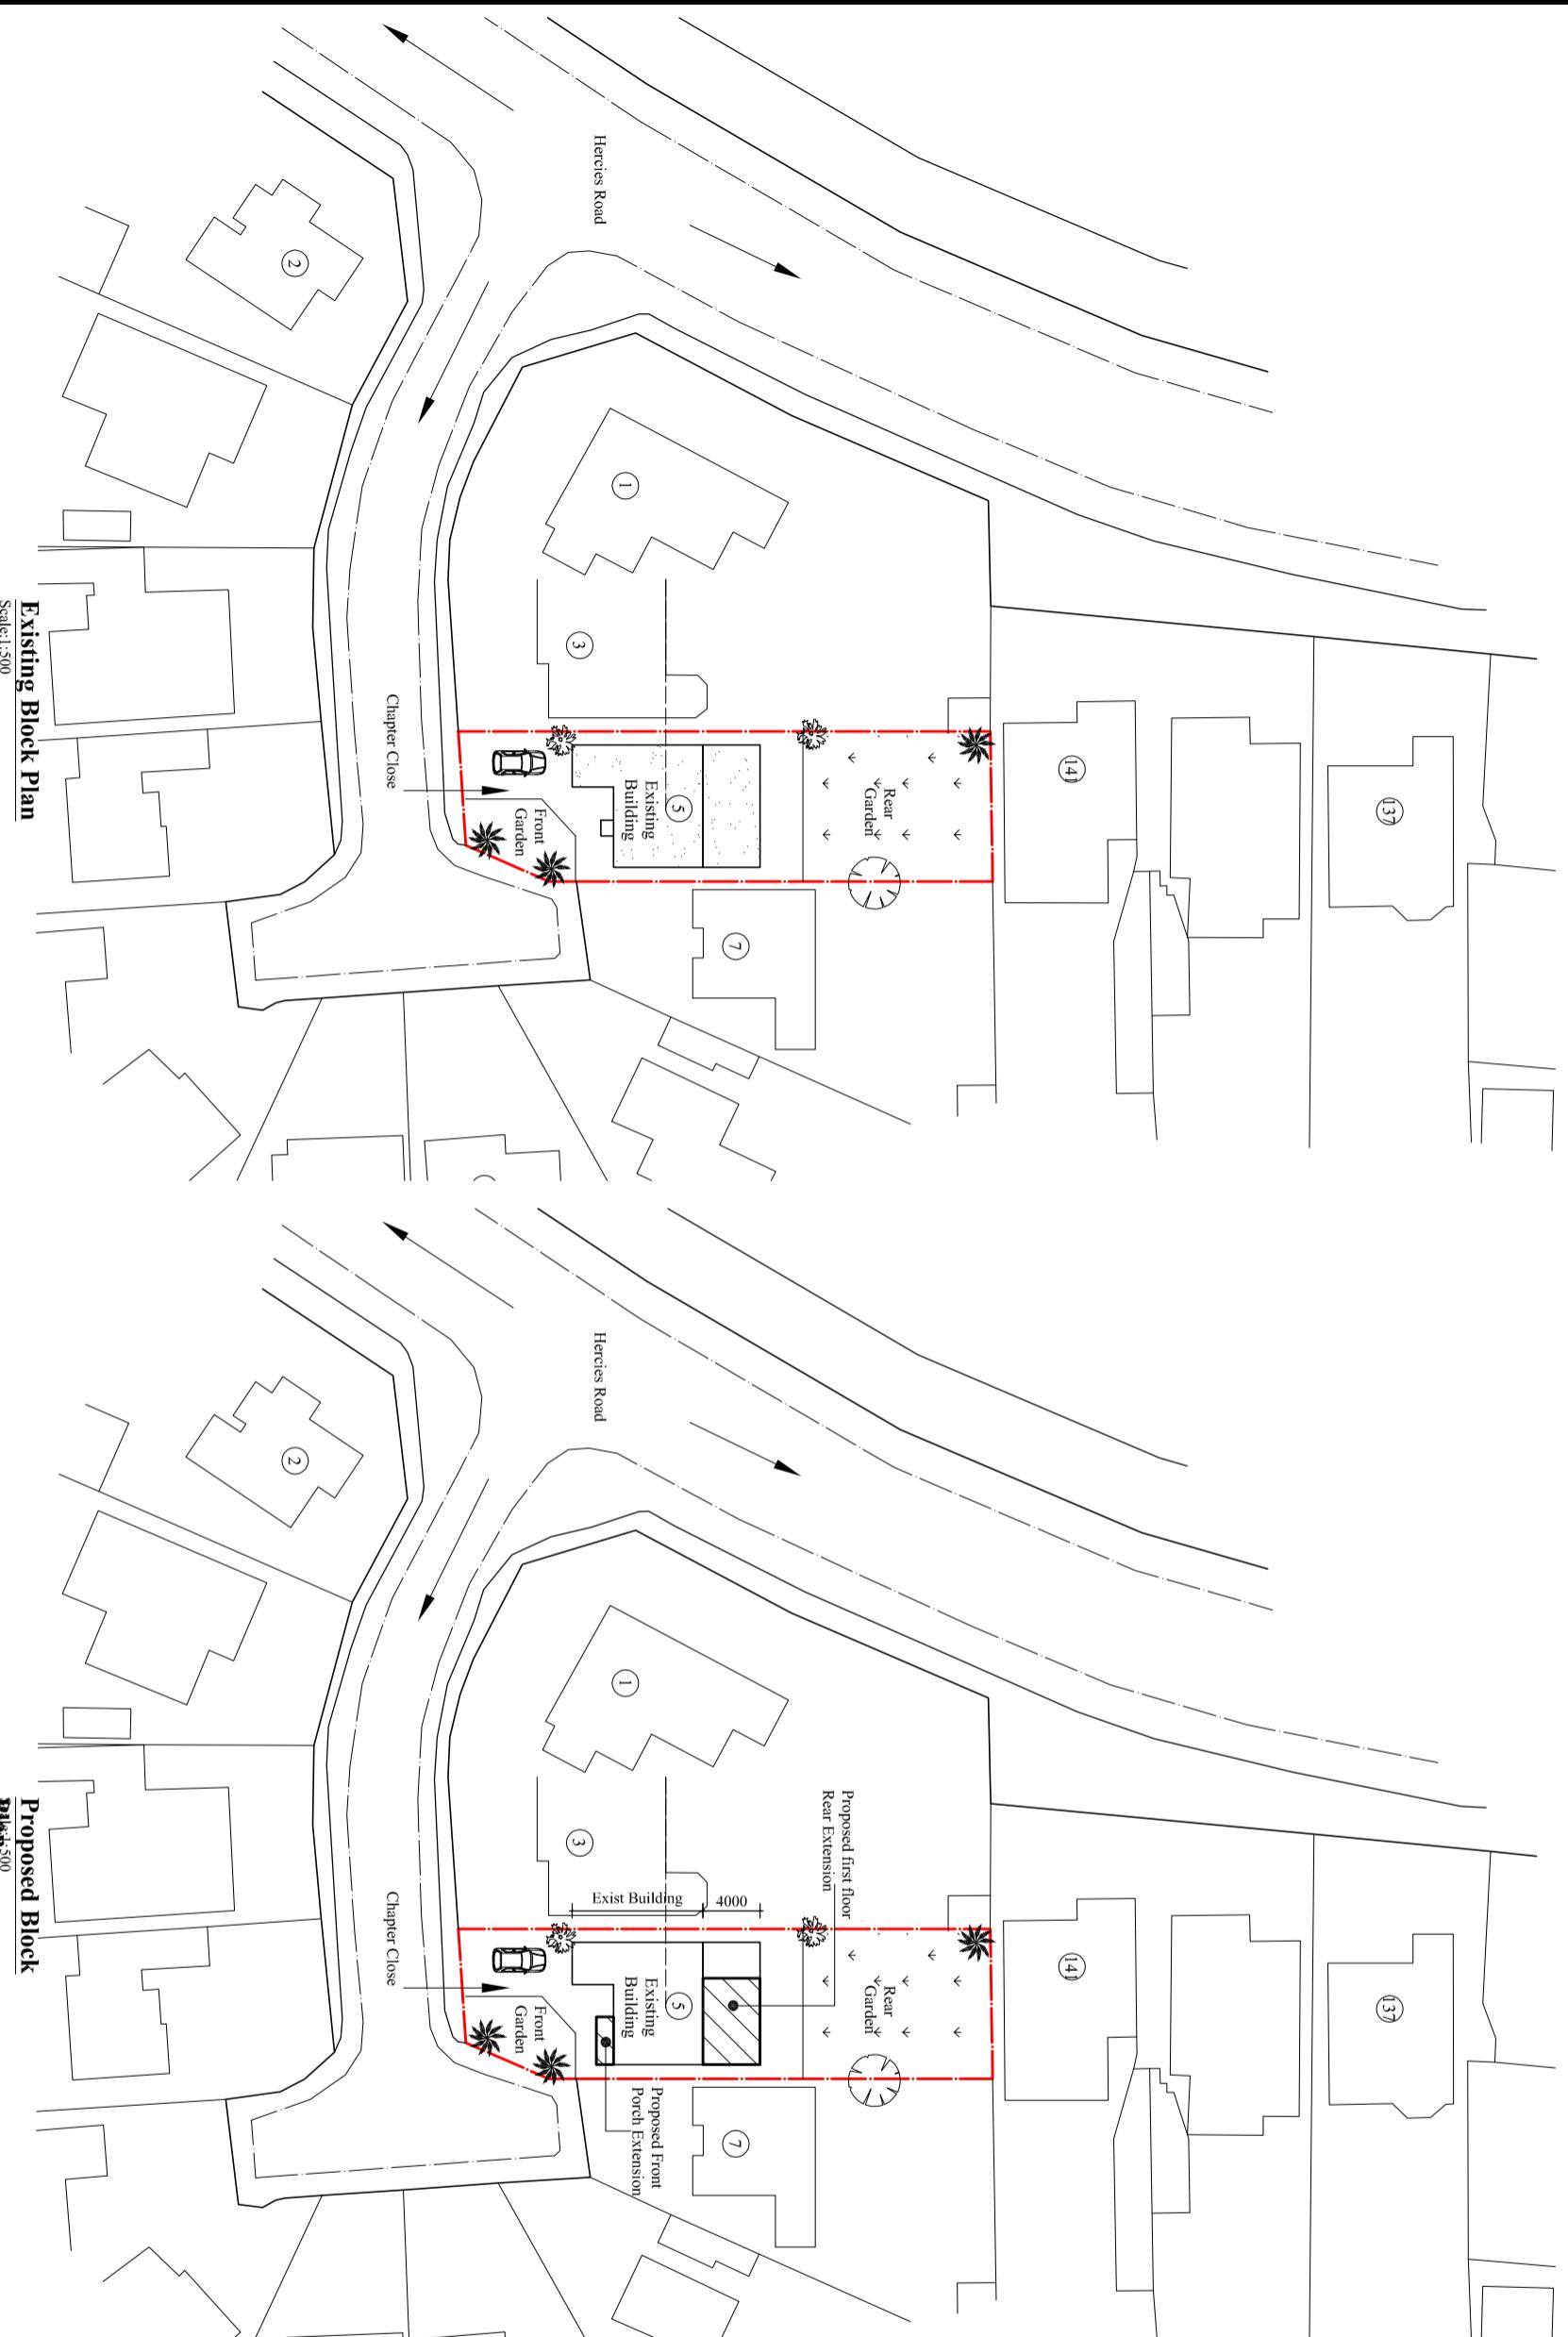

<p>Client: Mr. Manoje Kumar Narain.</p> <p>Title: Existing and Proposed Block Plans</p>		<p>Project: Part first floor Rear extension,front porch and external alteration.</p> <p>Location: 5 Chapter Close, Hillingdon, Middlesex, UB10 9LA.</p> <p>Status: PLANNING</p>	
Drawn by: L.P	Str. Er. ---	Checked by: R.K	
Project no: BAL-005	Sheet Size A3	Sheet no.	
Date: 13/05/2022	Scale: 1:500		08