

1

Existing

1:500


Key:

Site Boundary
Site Area = 641 sqm

Fletcher Crane Architects Ltd
44 Union Street, Kingston upon Thames, Surrey, KT1 1RP

T +44 (0)20 8977 4693
www.fletchercranearchitects.com

Figured dimensions only are to be taken from this drawing. All dimensions are to be checked on site before any work is put in hand. Where applicable this drawing must be read in conjunction with additional information prepared by Fletcher Crane Ltd and/or others.

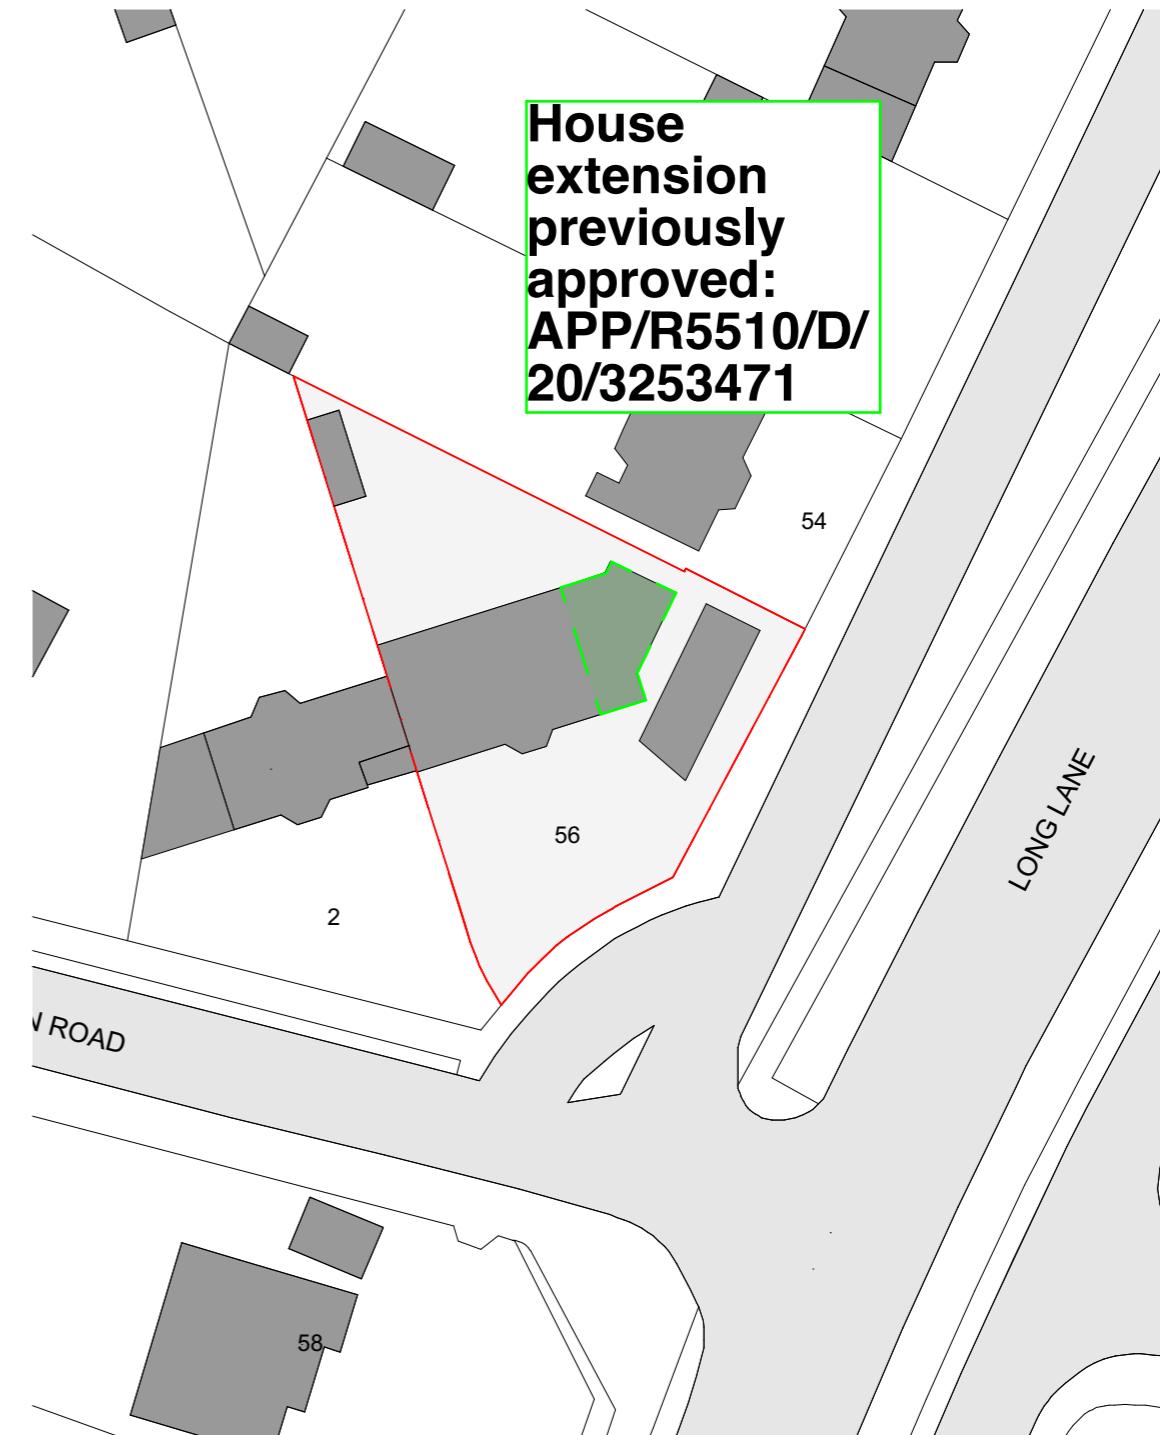

2

Proposed

1:500

N

0 5 10 15 20

Client's name Chandnani	Job title 56 Long Lane, Ickenham, UB10 8TA	Rev
Scale: 1:500	Drawing title Existing and Proposed Block Plan	@ A3
Drawn DN	Checked IC	Date 21/12/2022
Job No 1847	Drawing No TP(00)02	Status: TP

FLETCHER CRANE
ARCHITECTS