

1

Existing

1:500

Key:

Site Boundary


Site Area = 641 sqm

Fletcher Crane Architects Ltd
44 Union Street, Kingston upon Thames, Surrey, KT1 1RP

T +44 (0)20 8977 4693

www.fletchercranearchitects.com

Figured dimensions only are to be taken from this drawing. All dimensions are to be checked on site before any work is put in hand. Where applicable this drawing must be read in conjunction with additional information prepared by Fletcher Crane Ltd and/or others.

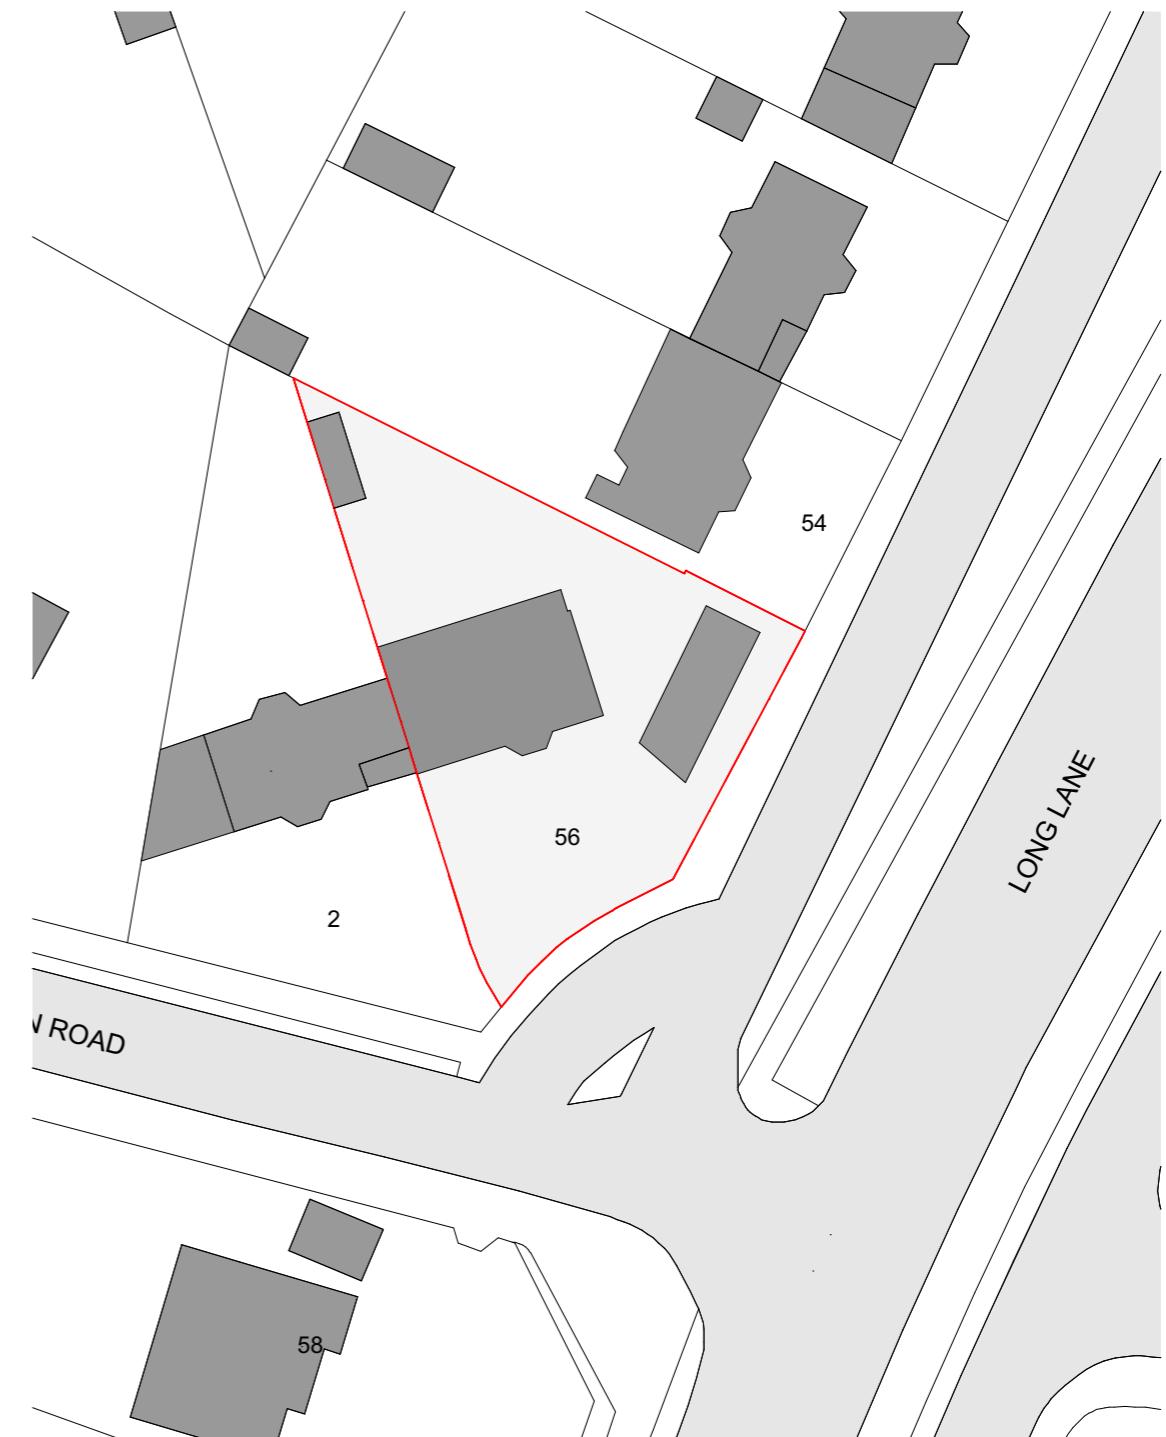

2

Proposed

1:500

N

0 5 10 15 20

Client's name				Job title			
Chandnani				56 Long Lane, Ickenham, UB10 8TA			
Scale:				Drawing title			
1:500				Existing and Proposed Block Plan			
Rev	Updated drawings	DN	IC	09/05/2023	Drawn	Checked	Date
DN		IC		09/05/2023			
Job No	Drawing No	Status:					
1847	TP(00)02	TP					
Rev							
A							

FLETCHER CRANE
ARCHITECTS